

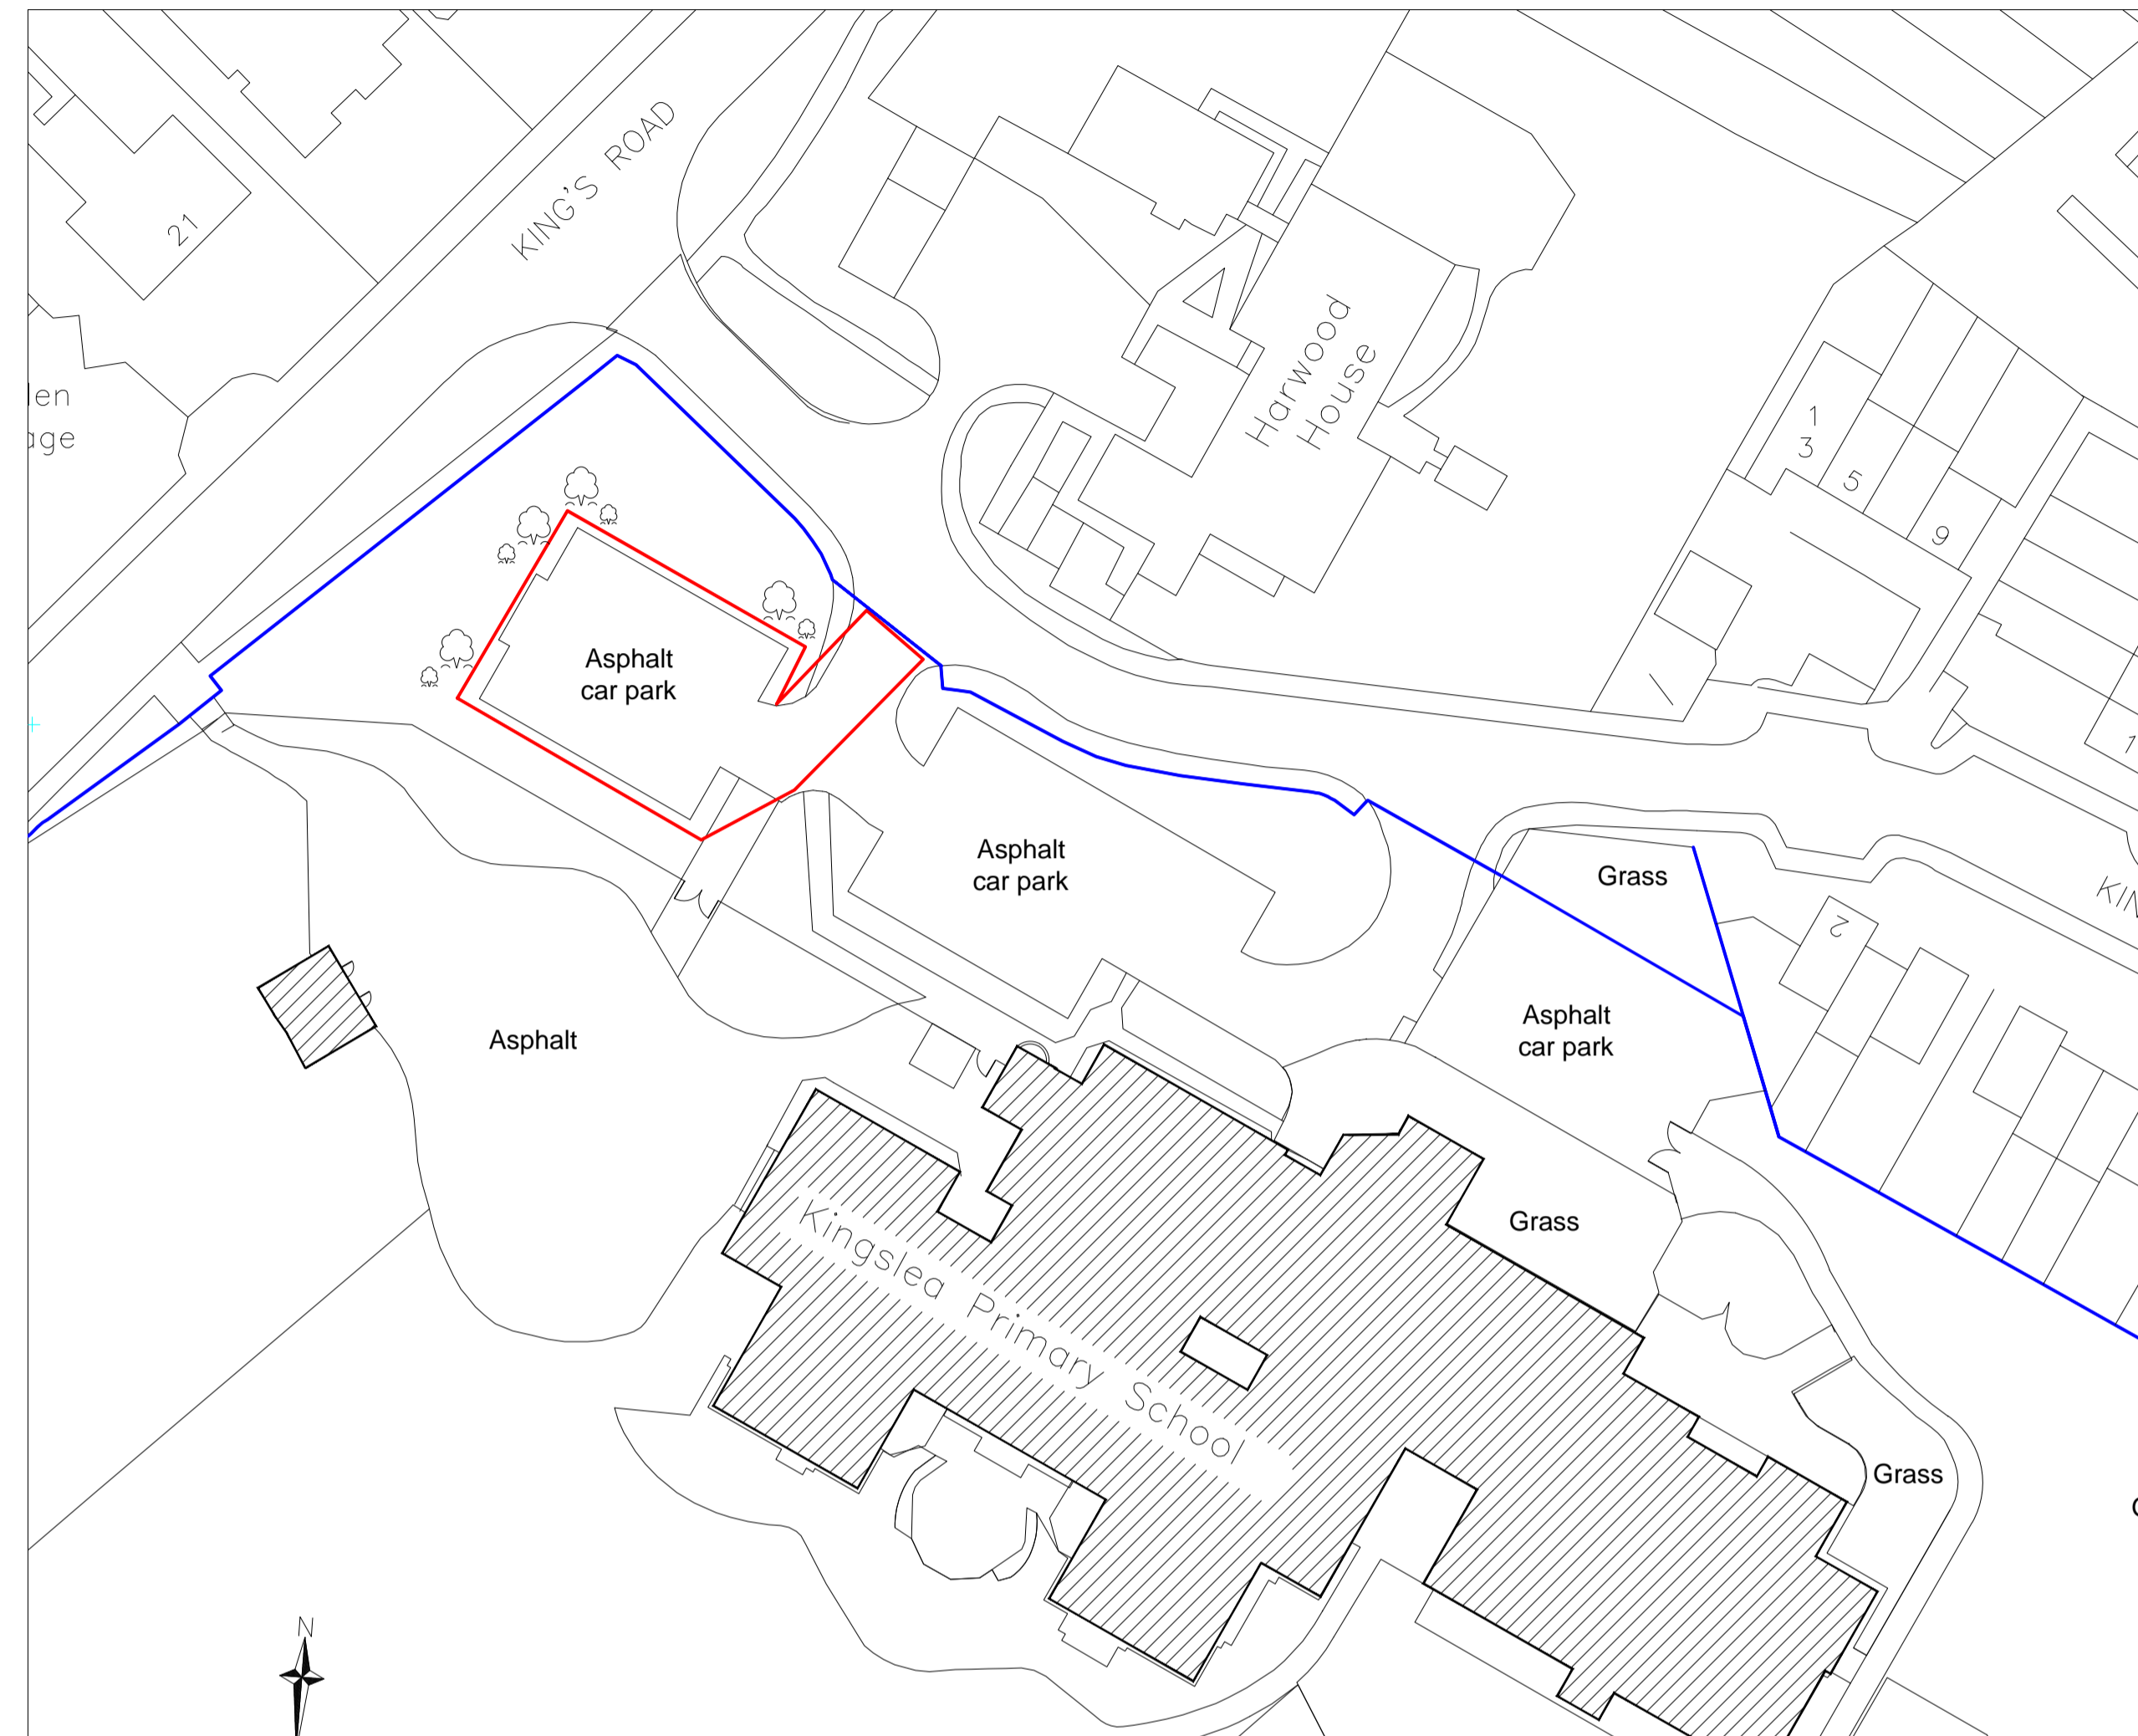
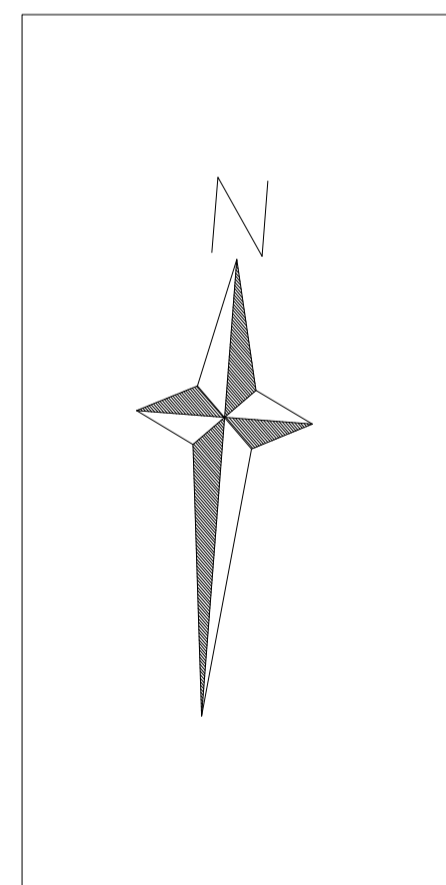


Location plan Scale: 1 / 1250

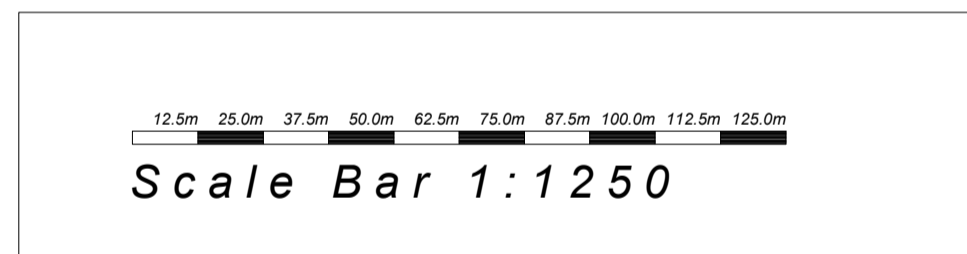

Site plan Scale: 1 / 500

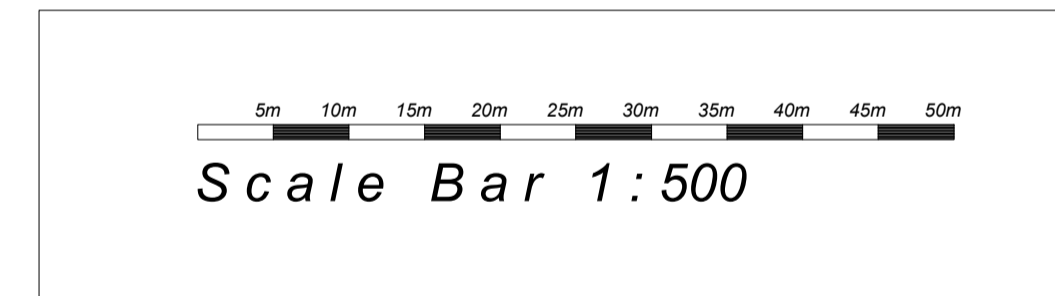

A 16/05/18 amended to planners comments		I/M/A/M
REV	DATE	DESCRIPTION
EMPLOYER		
CLIENT		
PROJECT No:	1058	
PROJECT:	KINGSLEY PRIMARY SCHOOL KINGS ROAD HORSHAM, WEST SUSSEX	
TITLE:	CONVERSION OF OVERFLOW CAR PARK INTO A FENCED OFF MUGA PLAY AREA SITE & LOCATION PLANS	
STATUS:	SCALE:	SIZE:
PLANNING	see drg/	A1
ABBOTT Ltd CHARTERED SURVEYORS		
<small>Abbott Surveyors Limited 19 Bowmans Close Staying West Sussex BN44 3SR</small>		
<small>01903 813821 TELEPHONE theabbotts@skymarket.org EMAIL</small>		
<small>DO NOT SCALE - ALL DIMENSIONS TO BE CHECKED ON SITE - THIS DRAWING IS COPYRIGHT. THIS DESIGN IS BY ABBOTT SURVEYORS LIMITED GIVING THE DESIGN INTENT. RESPONSIBILITY IS TRANSFERRED IF ANY ALTERATION IS MADE TO THIS DESIGN.</small>		
DWG No:	1058/PD-001	REV: A