



Context East Elevation

1:125



New Extension East Elevation

1:125



New Extension South Elevation

1:125




New Extension West Elevation

1:125



New Extension North Elevation

1:125

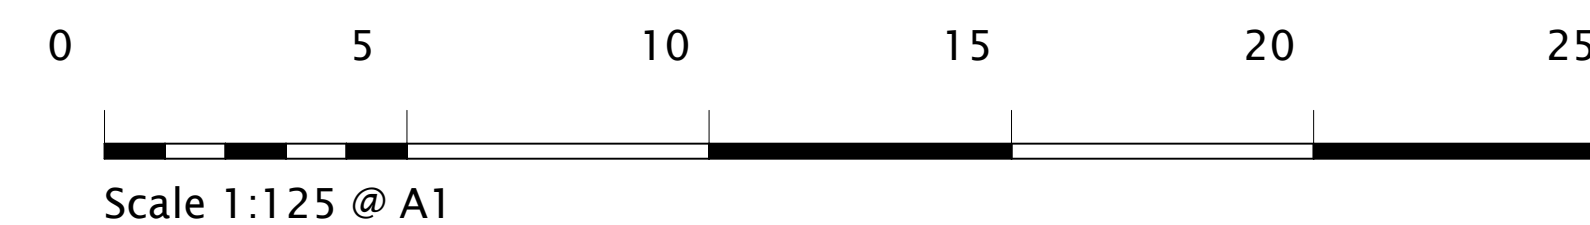

rev.	date	description

burnsguthrie
and partners

3a hawkwell barn
hawkwell business centre
maidstone road,
pembury, kent
tn2 4ag

tel: 01892 824193

e-mail:
enquiries@burns-guthrie.co.uk

job title:
**The Angmering School
Angmering
Extensions and Refurbishments**

drawing title:
**New Extension - Revised
Elevations**

scale:
1:125 @ A1

drawn by:
MH

date:
6/6/2018

drawing number:
2981/040

