



- This drawing is the copyright of HNW Architects Ltd No. 3589904
 - All dimensions must be verified on site prior to construction.
 - Do not scale this drawing except for Planning Application purposes.
 - Ordnance Survey Licence No. 100002020
 - Only PDF issues of this drawing are controlled. All other formats of this drawing (e.g. dwg, AutoCAD or .rvt files) are uncontrolled and are used at your own risk.
 - This drawing must not be copied, transmitted or passed to a third party, without written consent.


Rev	Amendments	By	Chkd	Date
P5	PLANNING	DH	MCZ	22/09/2020

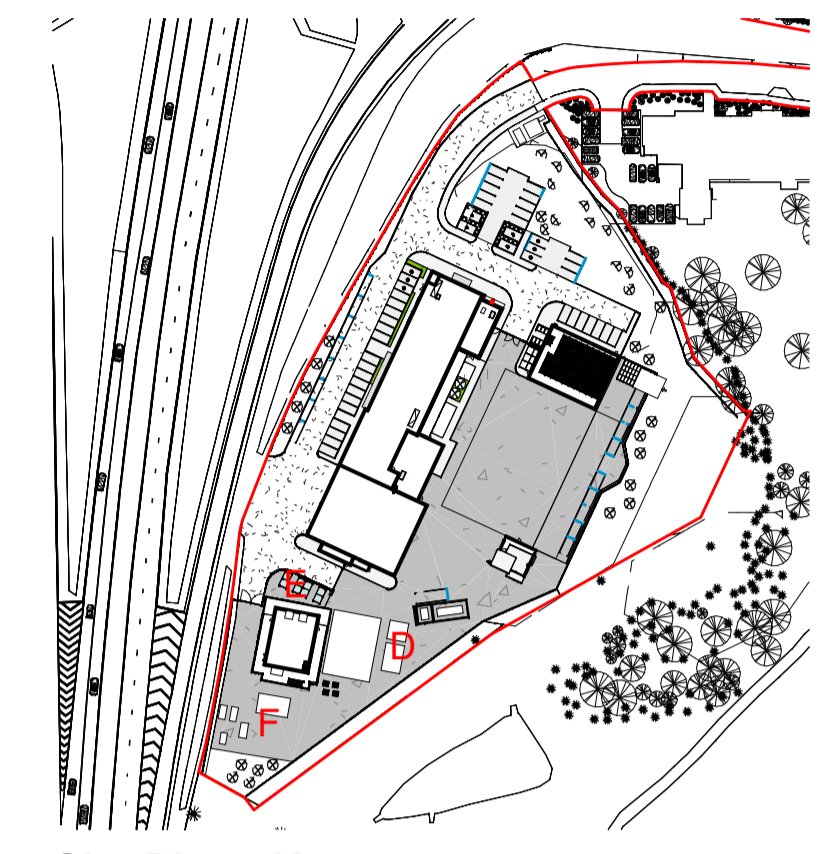


Site Plan - Key
1 : 2000

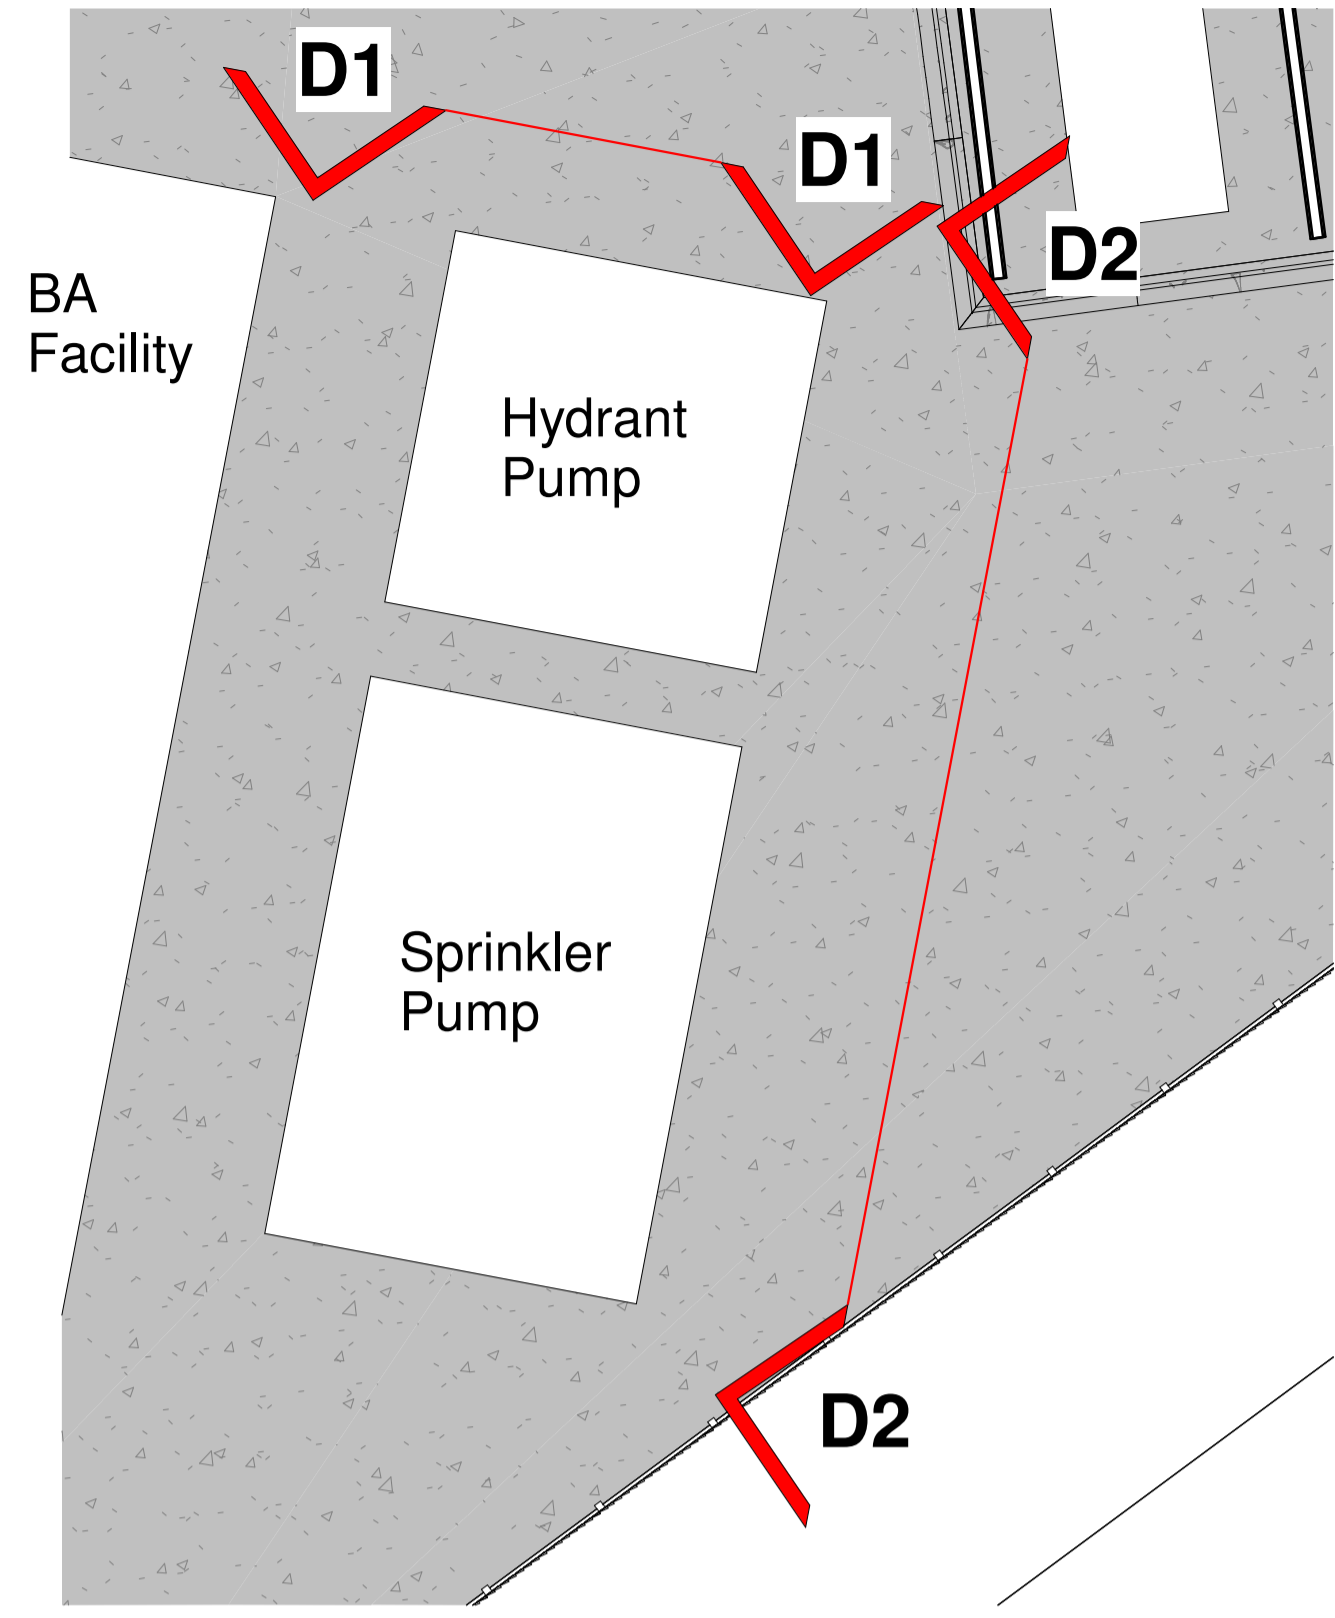


Site Plan - Hydrant and Sprinkler Tank
1 : 100

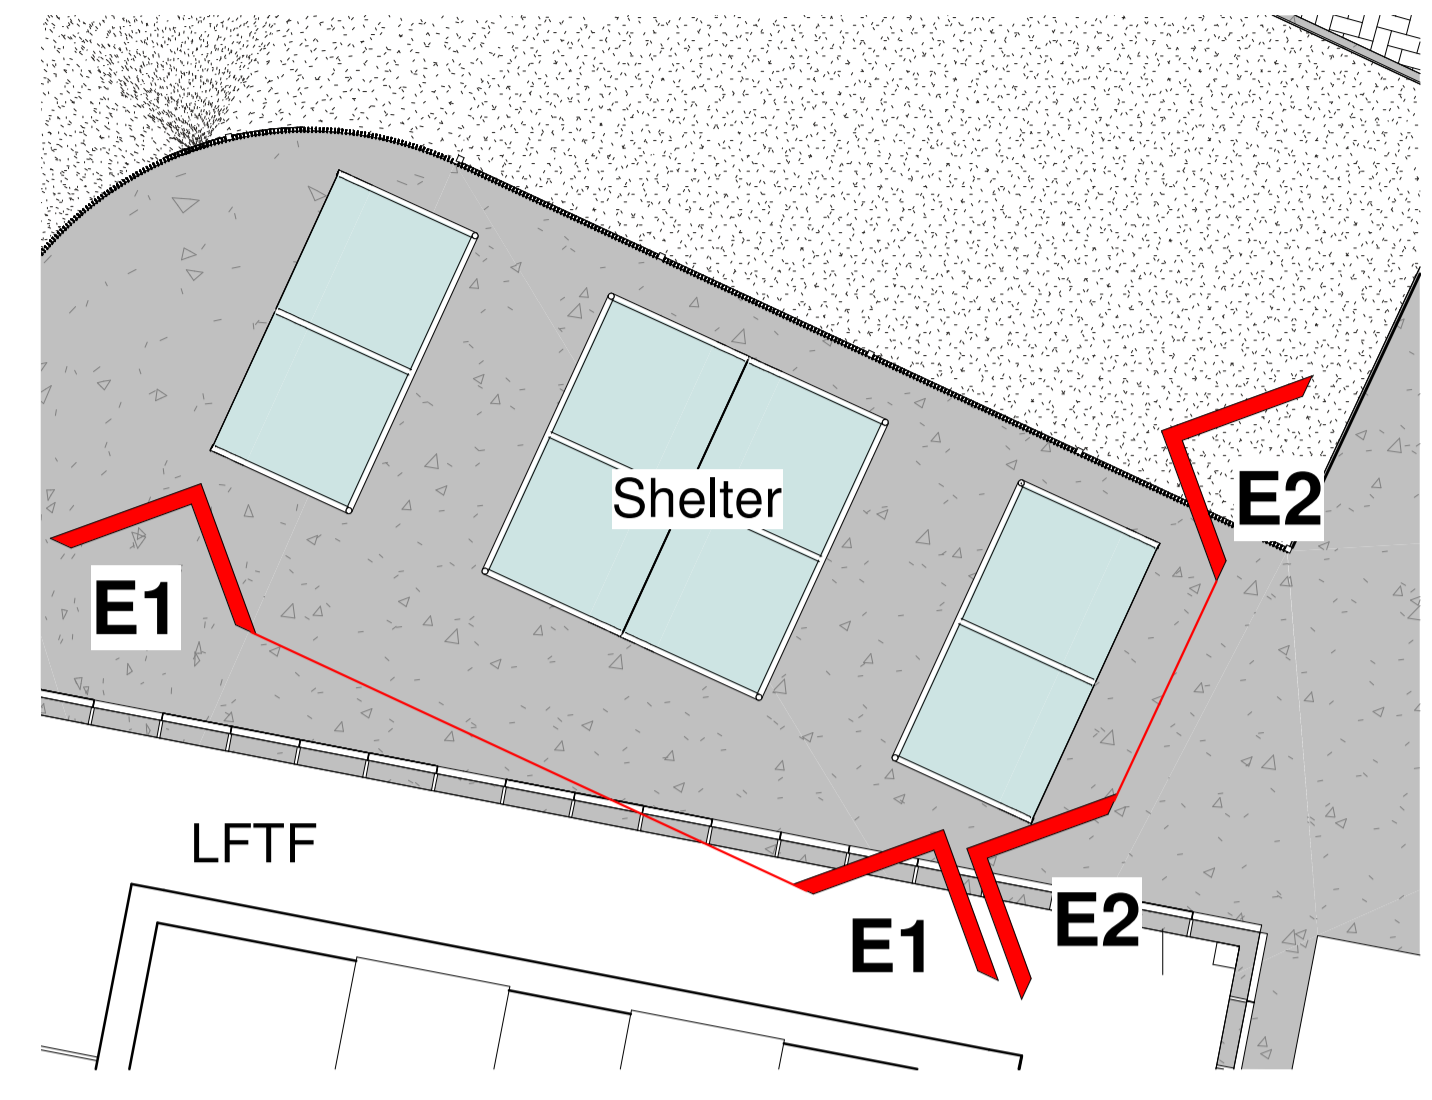


Site Plan - Shelter
1 : 100

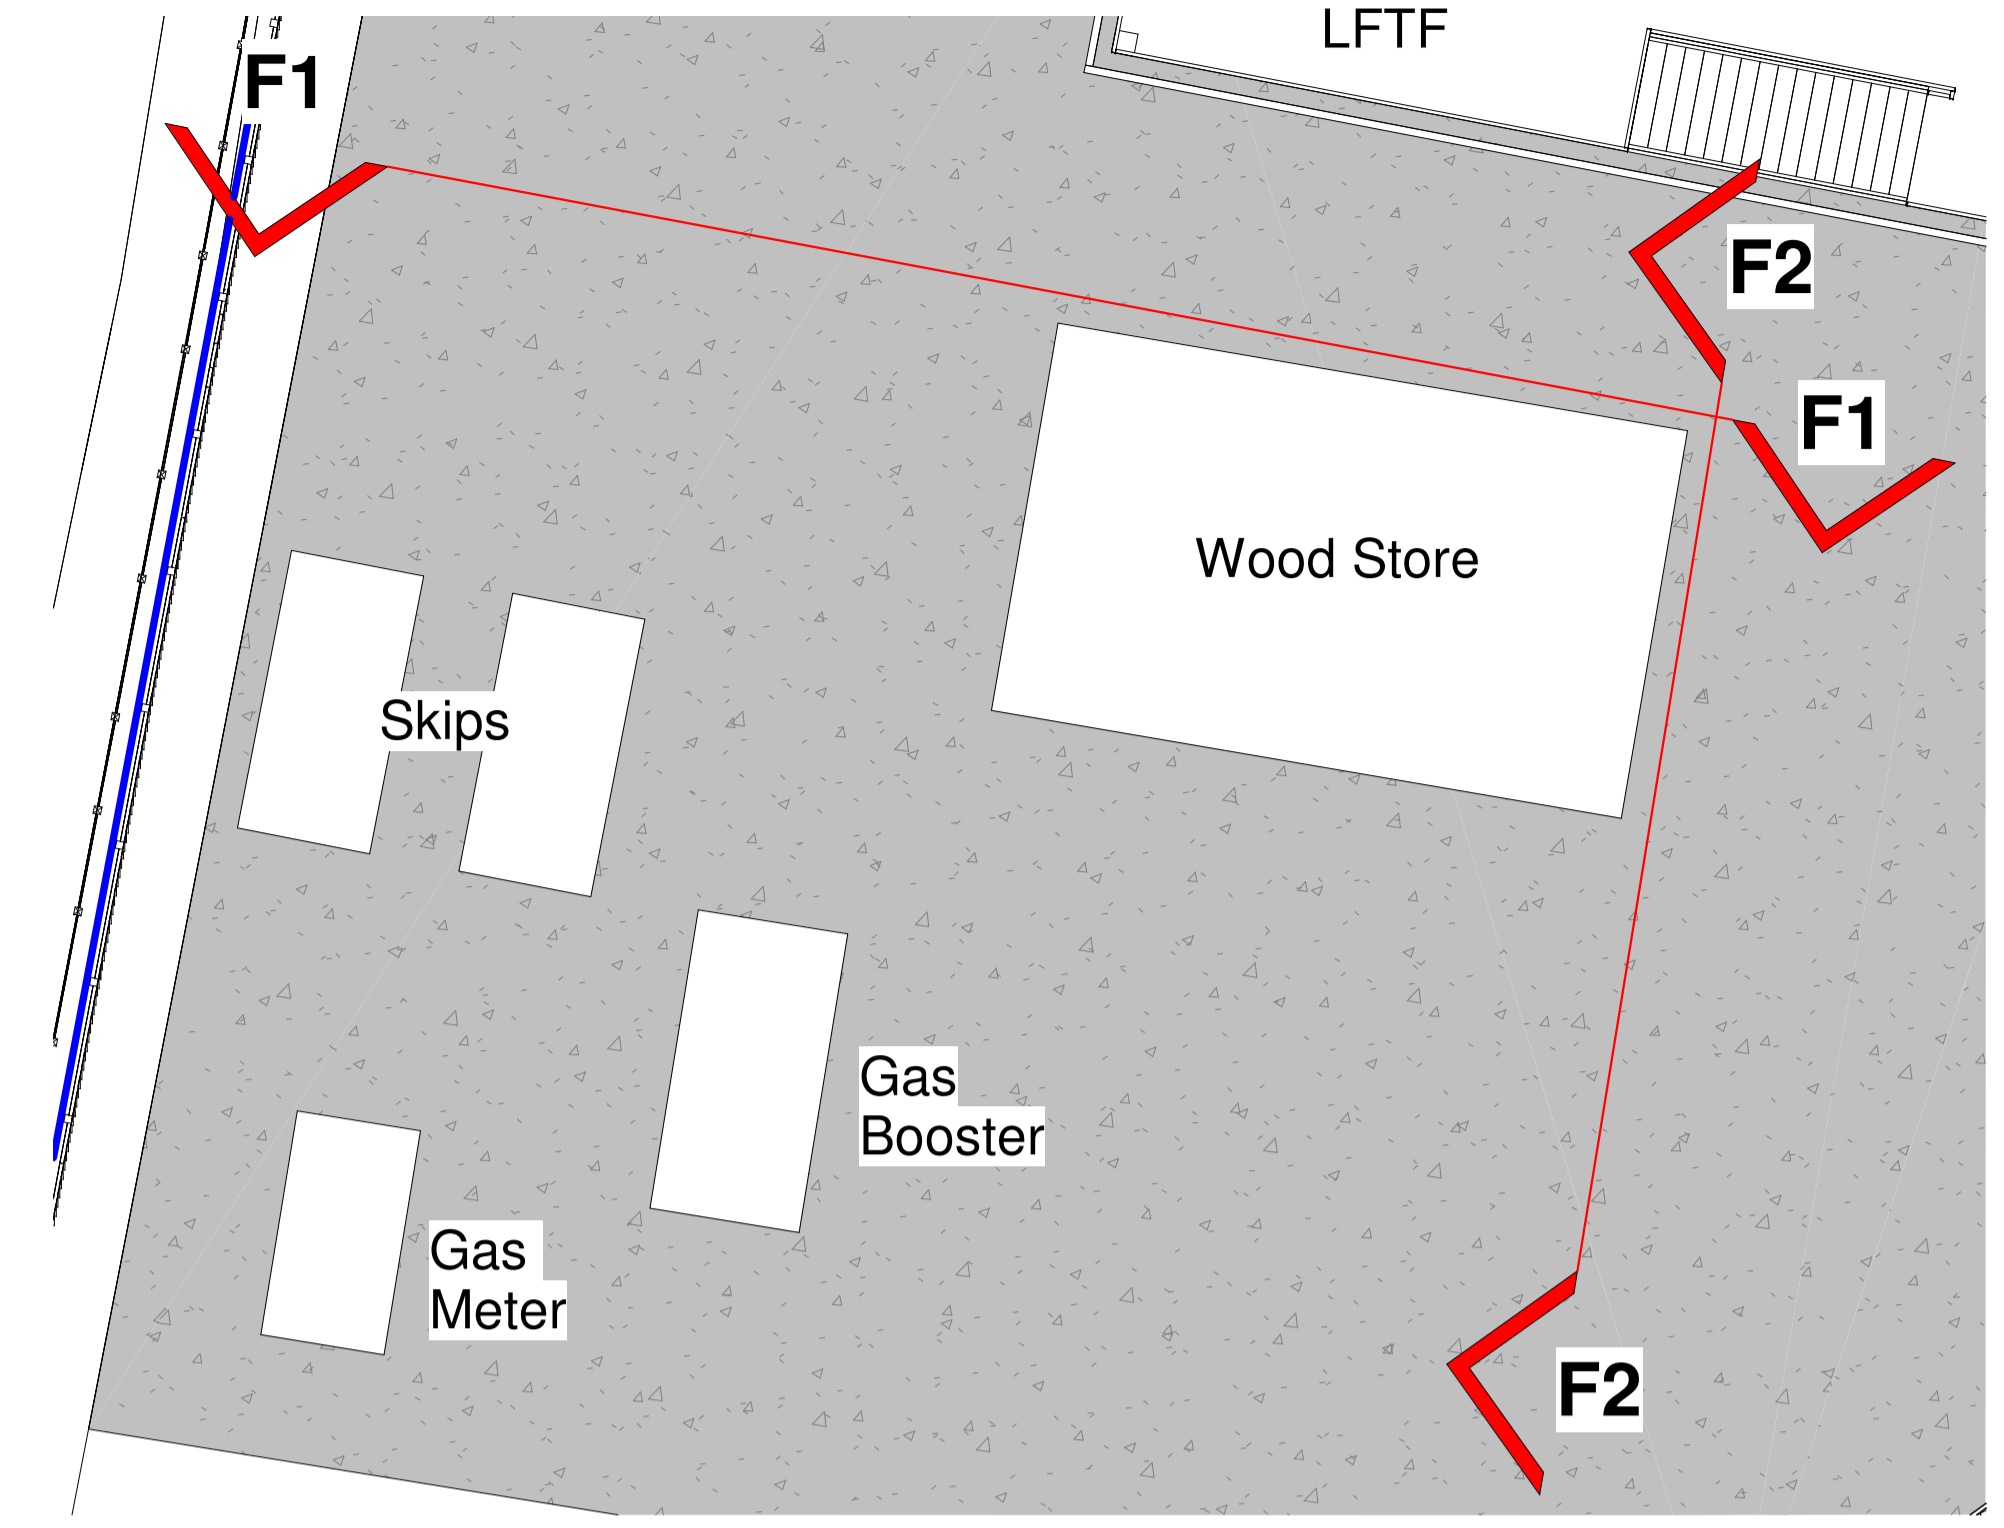


Site Plan - Wood Store, Skips, Gas Meter and Gas Booster
1 : 100

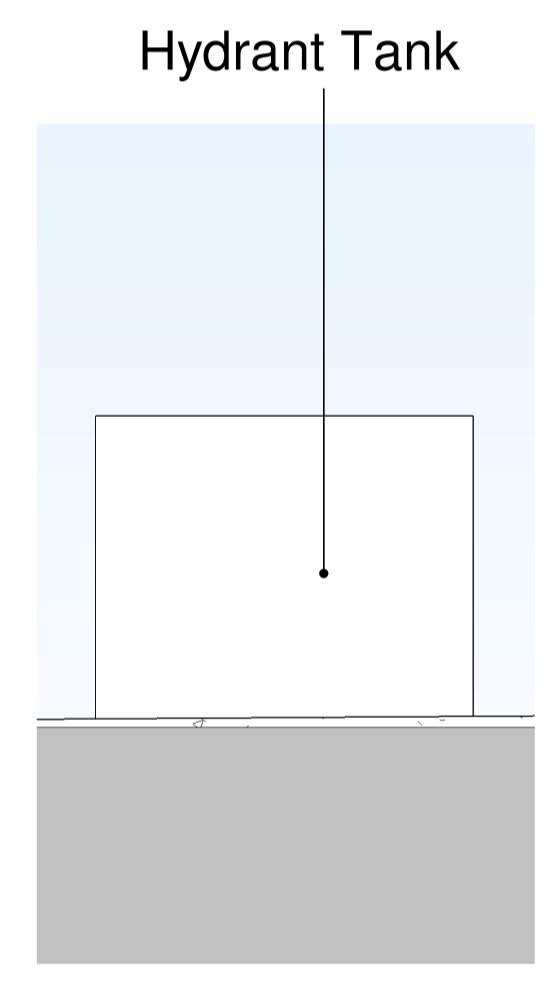


D1 - Hydrant Tank
1 : 100

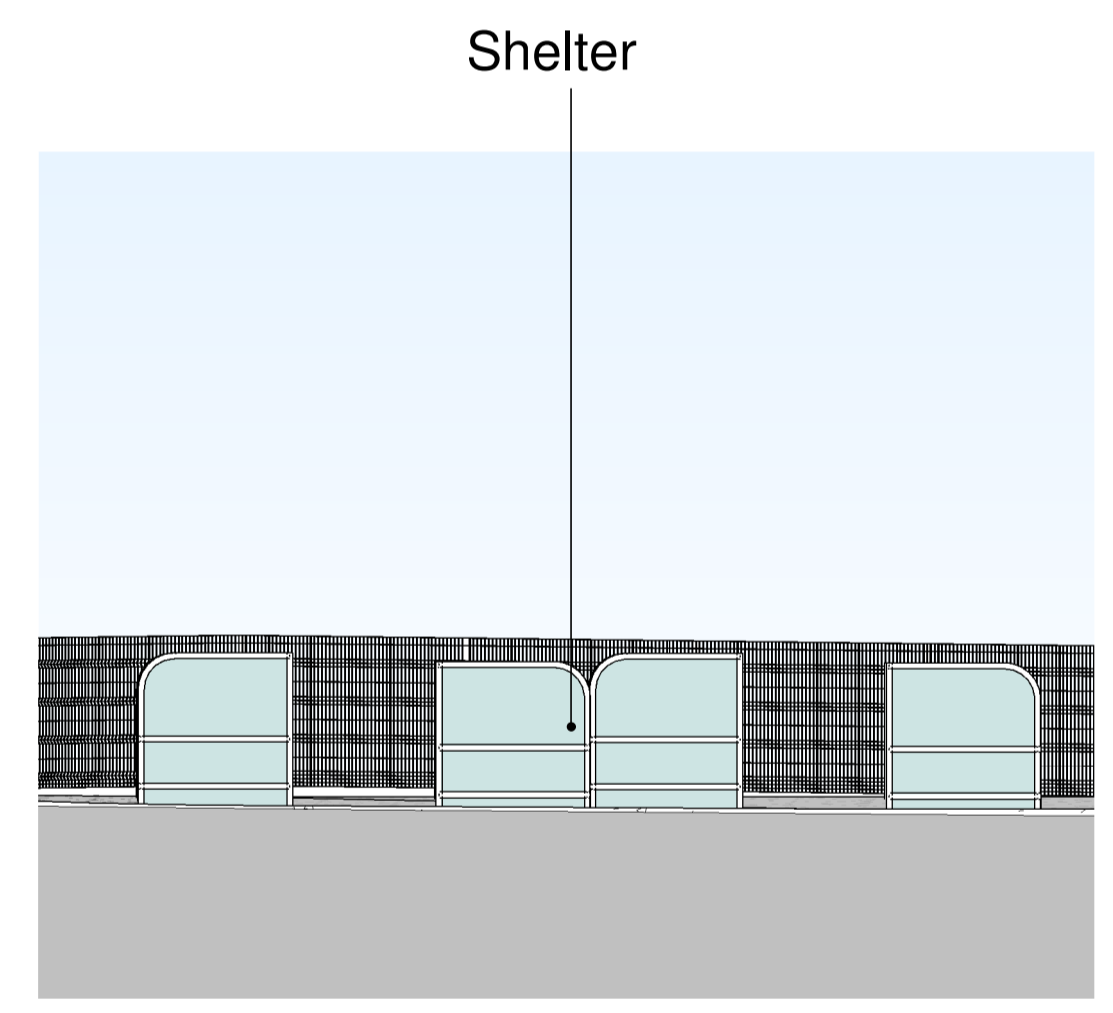


E1 - Front of Shelter
1 : 100

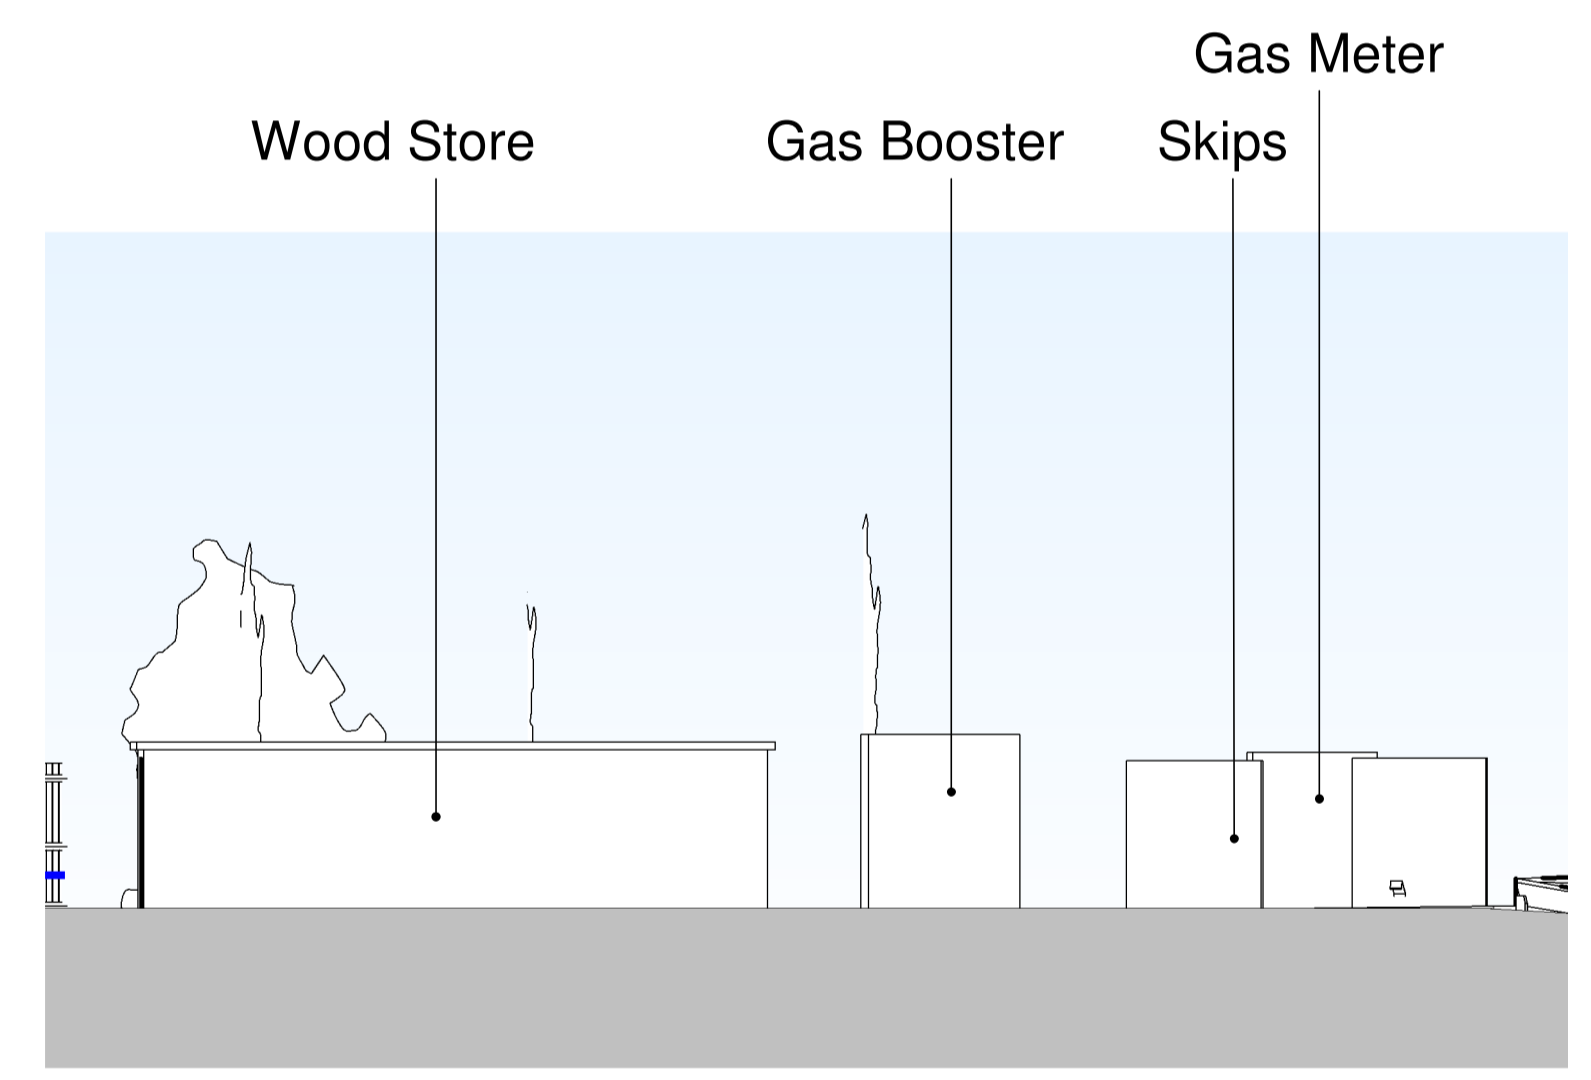


F1 - Wood Store and Skips
1 : 100

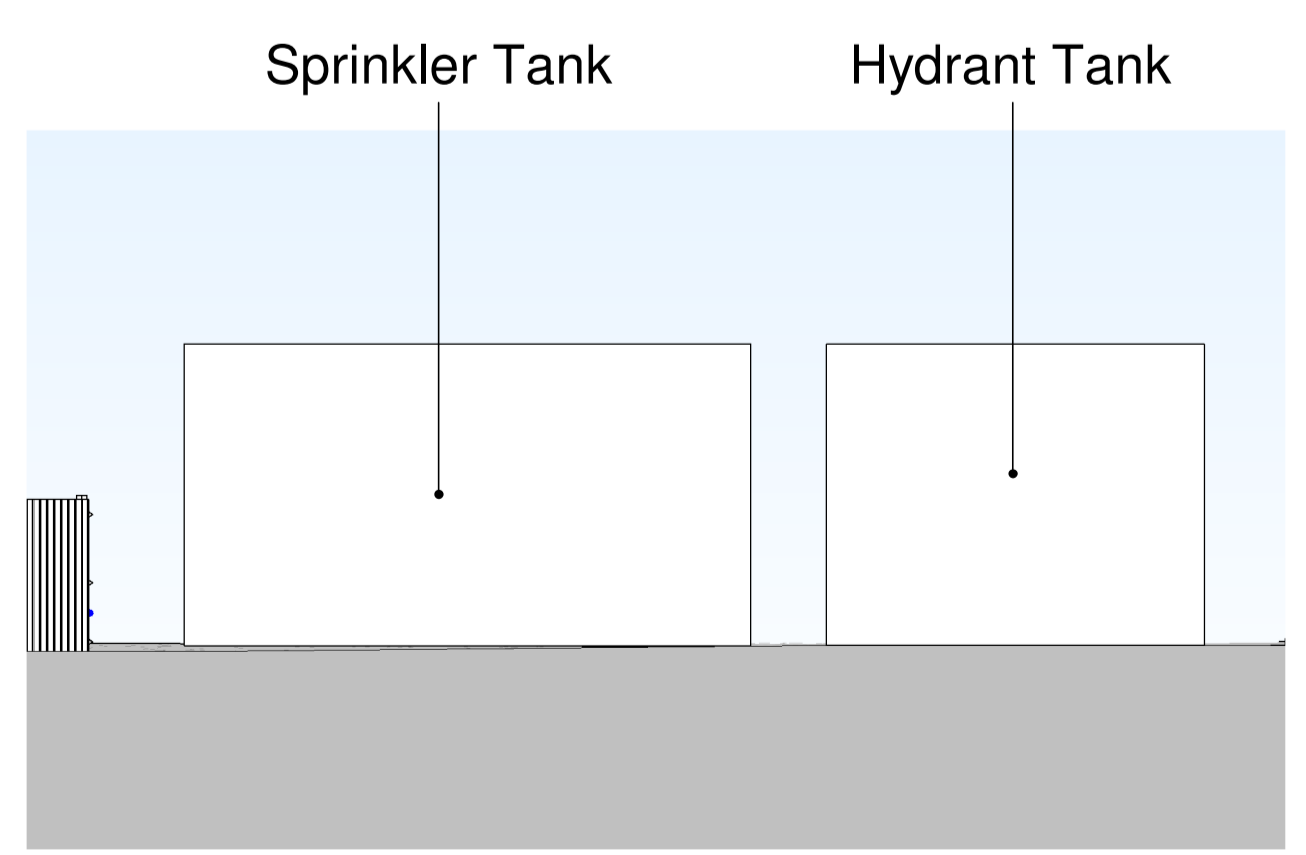

D2 - Hydrant and Sprinkler Tank
1 : 100

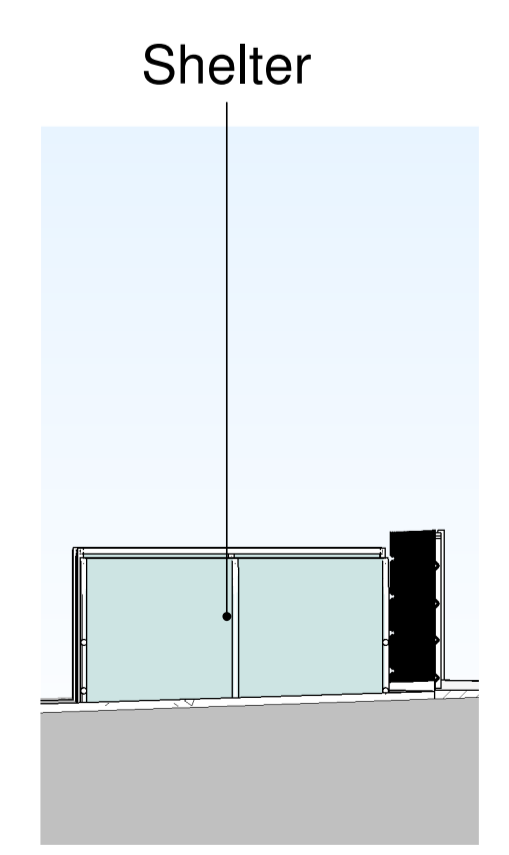

E2 - Side of Shelter
1 : 100

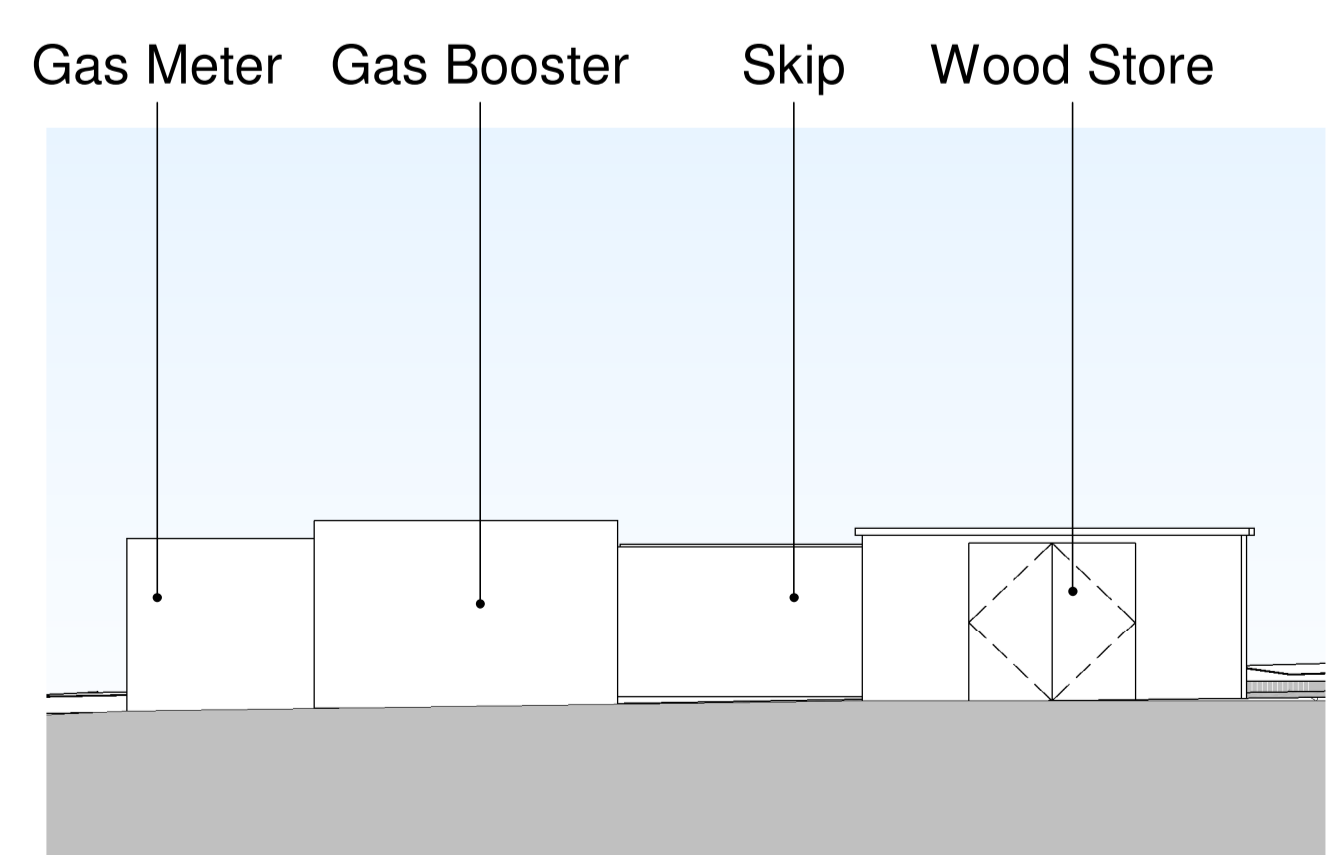

F2 - Wood Store, Gas Meter and Gas Booster
1 : 100

Note:
Design Proposals require further coordination with Structural, Civil and MEP Engineers

Note:
All measurements are preliminary/ approximate & subject to utilities search, legal boundaries and detailed layouts/design development through consultation.

Note: Coordination
This drawing is subject to further coordination. Resultant amendments may be necessary following receipt and coordination of Consultant/ Building Control/ Fire/ Acoustic Engineer and Subcontractor/ Supplier Information.

Note:
This drawing is to be read in conjunction with all relevant Architectural, Structural, Civil, MEP, and Specialist Subcontractor drawings, specifications schedules and information.



Scale Bar 1:100 @A1

Project
Willmott Dixon
Horsham Fire Station and Training Centre

Drawn by: DH
Checked by: MB
HNW Project No.: 19038
Date Created: FEB 2020

Scale: A1 - As indicated


Drawing Title: Site Buildings - Plans and Elevations

Drawing Status: Planning
Revision: P5


Drawing Name: HBC-HNW-XX-ZZ-DR-A-3276

61 North Street, Chichester, West Sussex, PO19 1NB




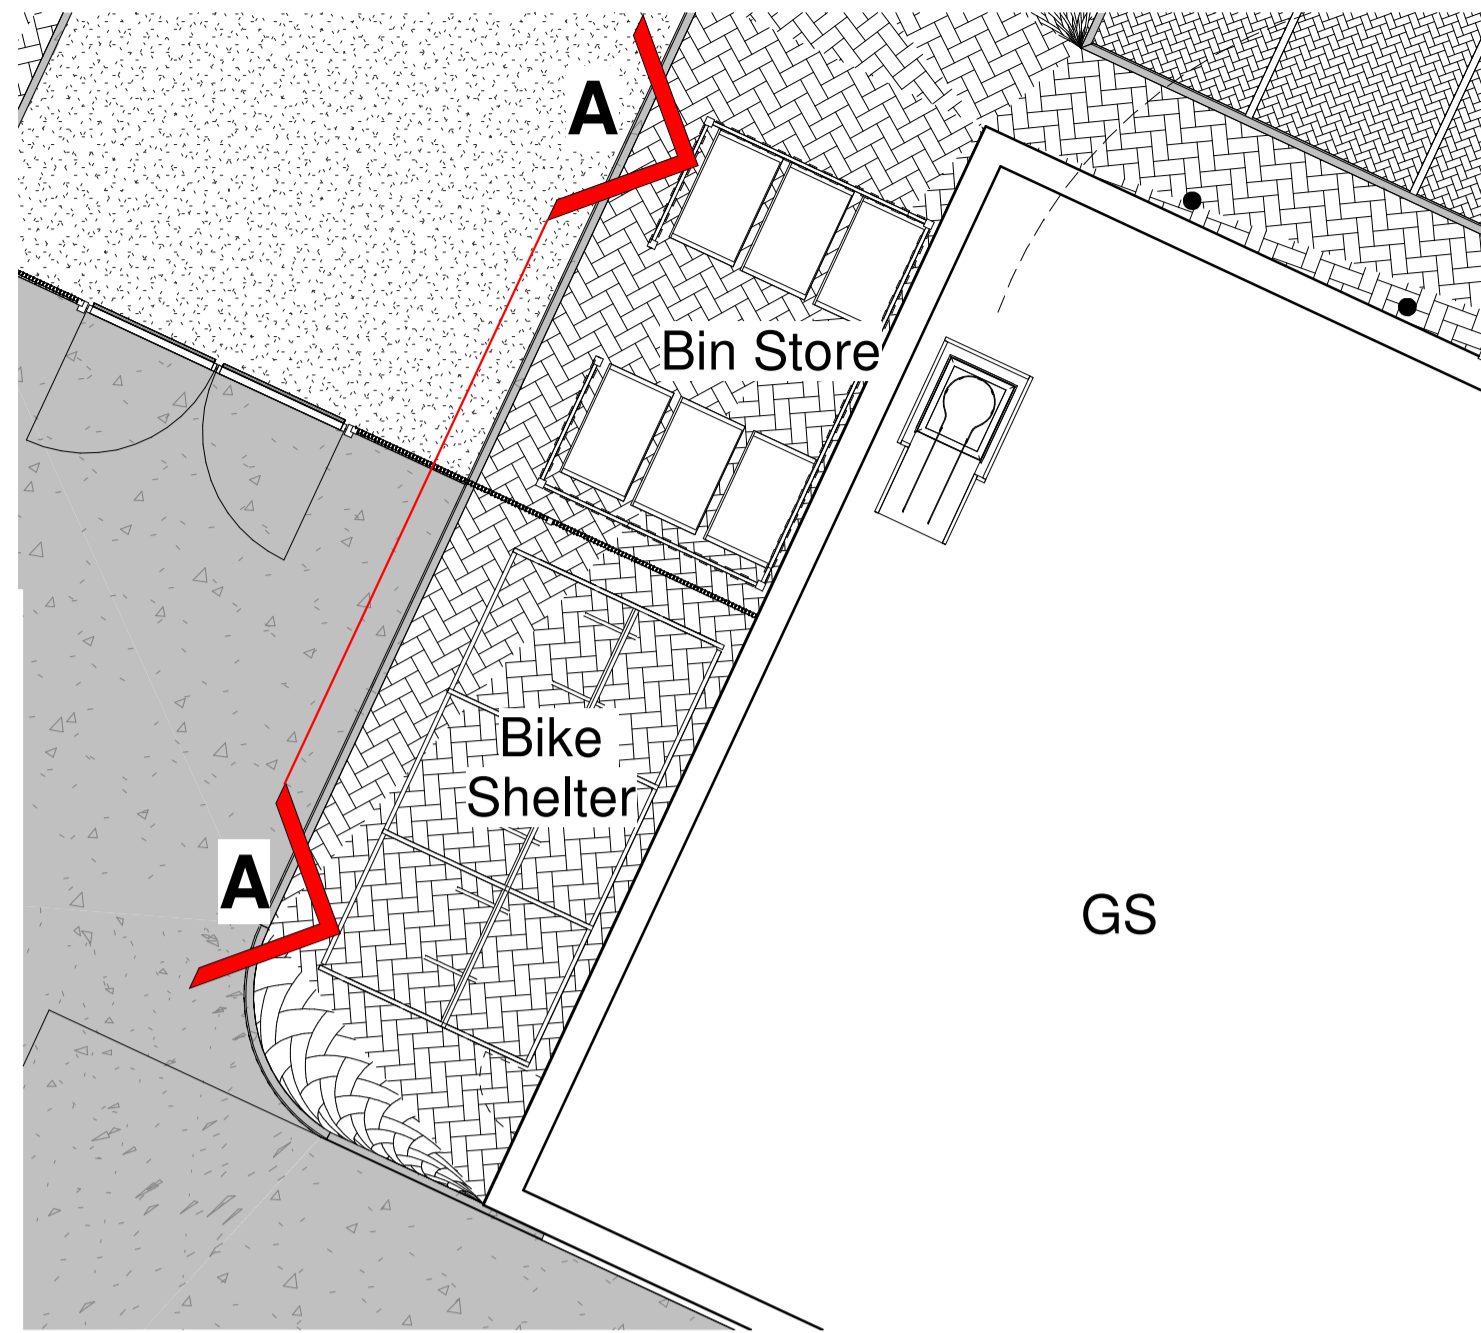

Site Plan - Bike Shelter and Bin Store
1 : 100

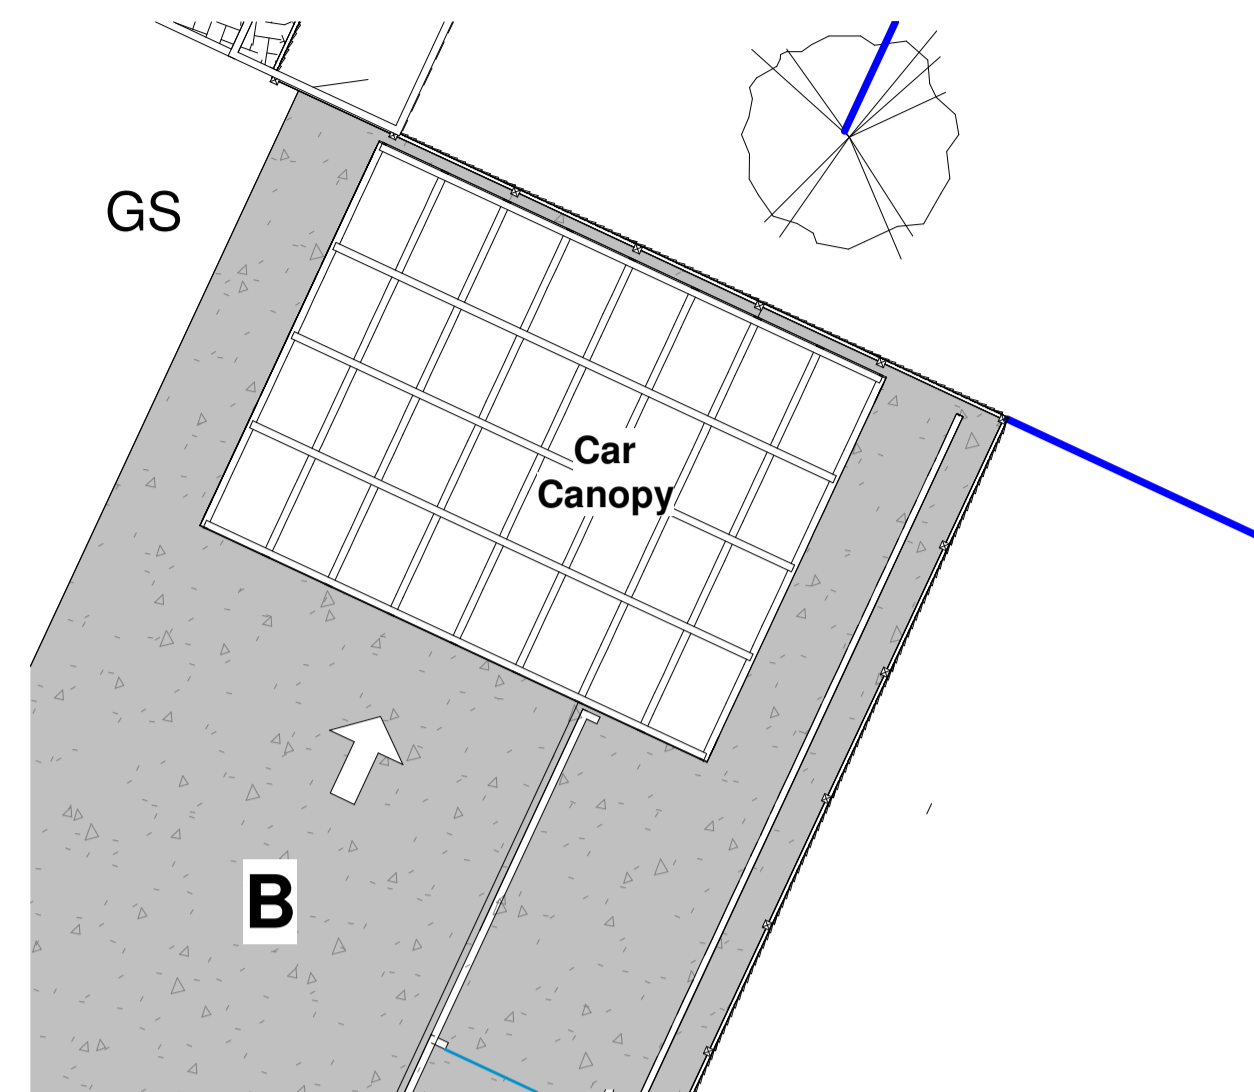

Site Plan - Car Canopy
1 : 100

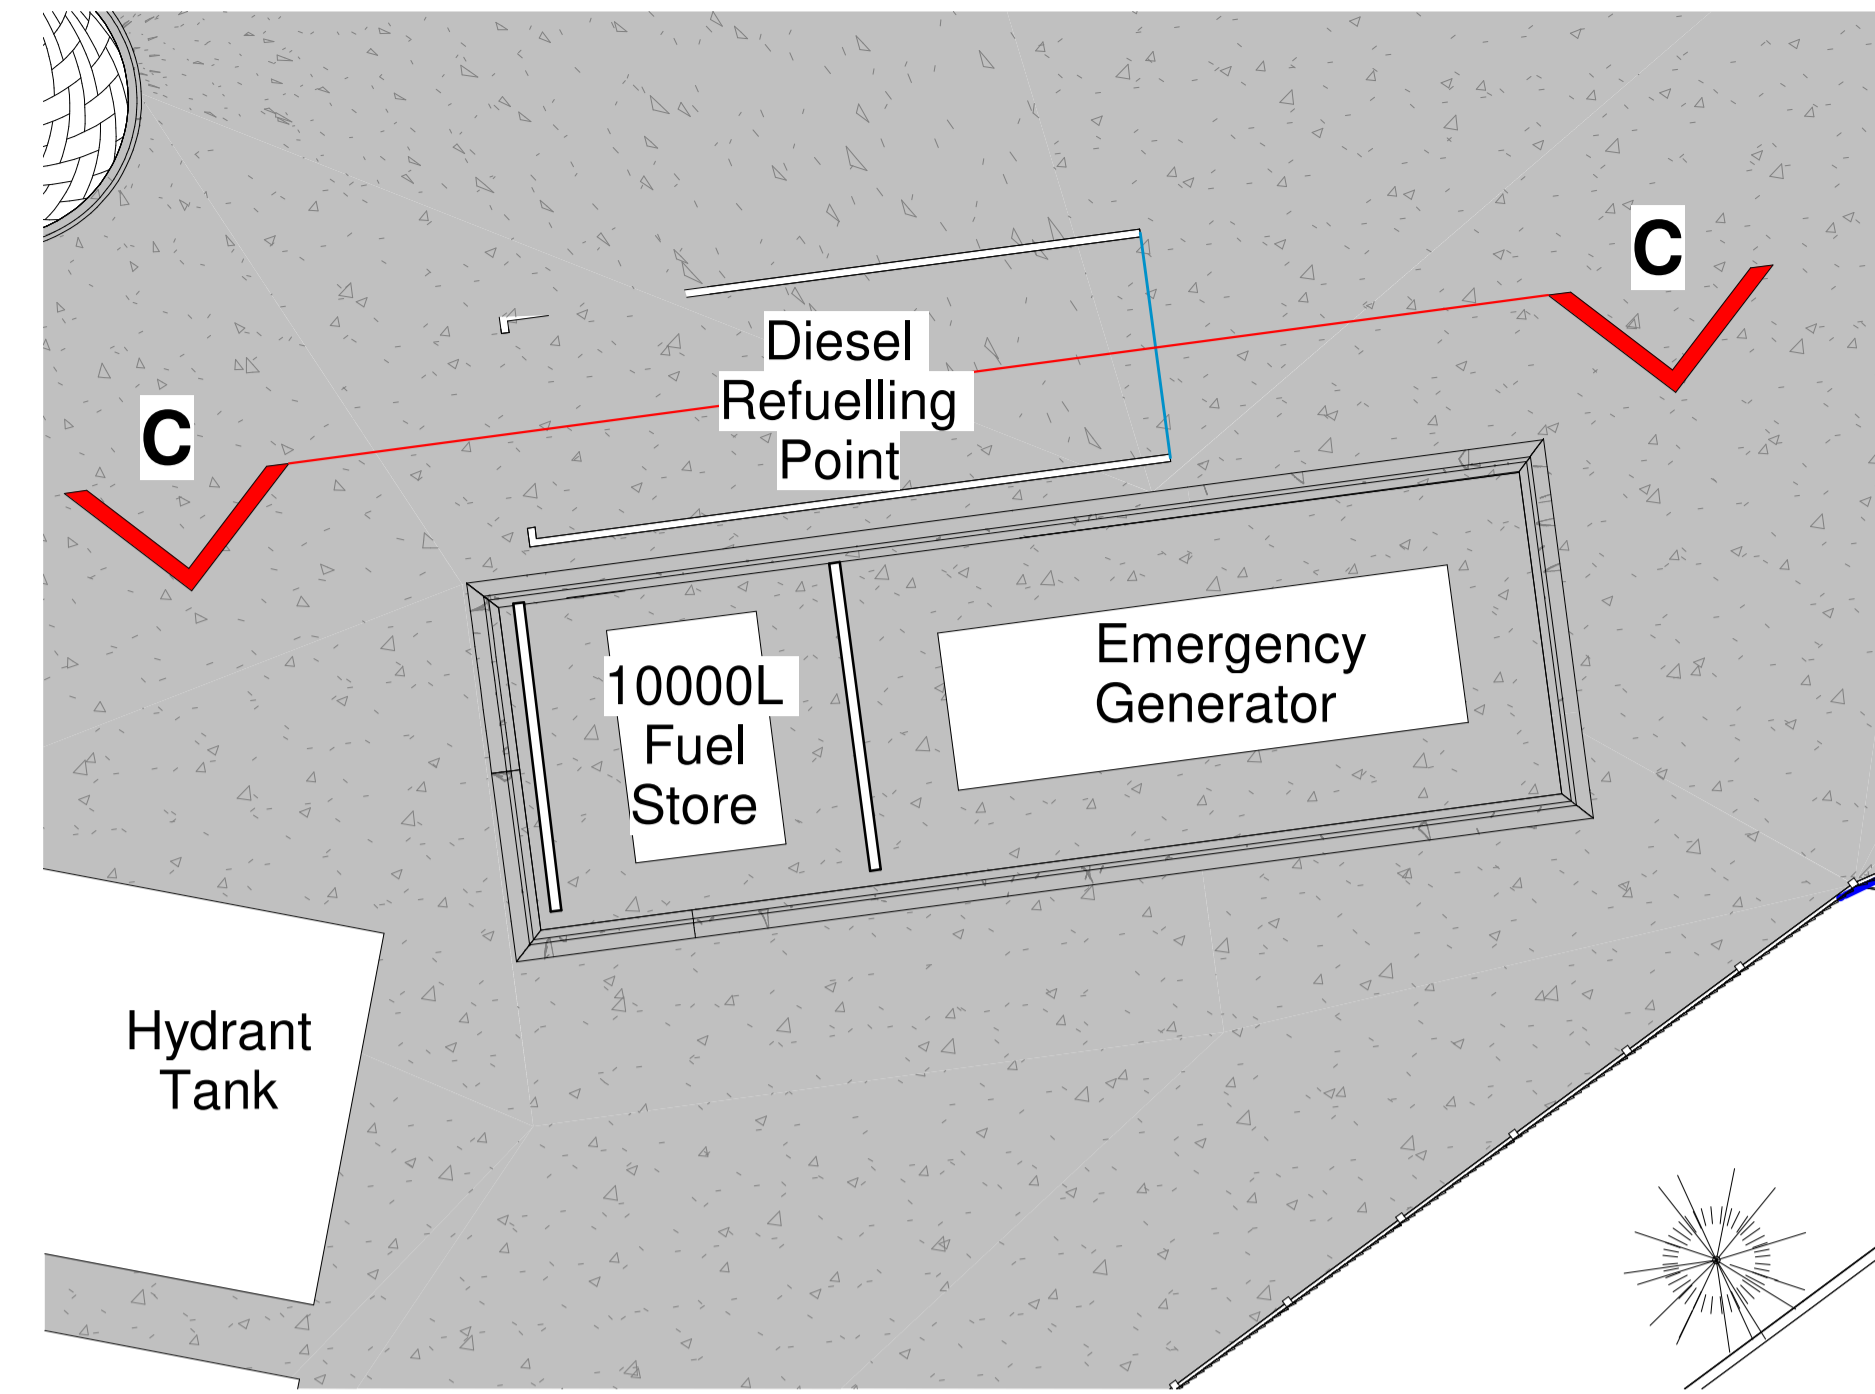


Site Plan - Fuel Store, Emergency Generator, Sprinkler Pump Room and Sprinkler Tank
1 : 100


T0718

This drawing is the copyright of HNW Architects Ltd No. 3589904
 - All dimensions must be verified on site prior to construction.
 - Do not scale this drawing except for Planning Application purposes.
 - Ordnance Survey Licence No. 100002020
 - Only PDF issues of this drawing are controlled. All other formats of this drawing (e.g. dwg, AutoCAD or .rvt files) are un-controlled and are used at your own risk.
 - This drawing must not be copied, transmitted or passed to a third party, without written consent.

Rev	Amendments	By	Chkd	Date
P5	PLANNING	DH	MCZ	22/09/2020

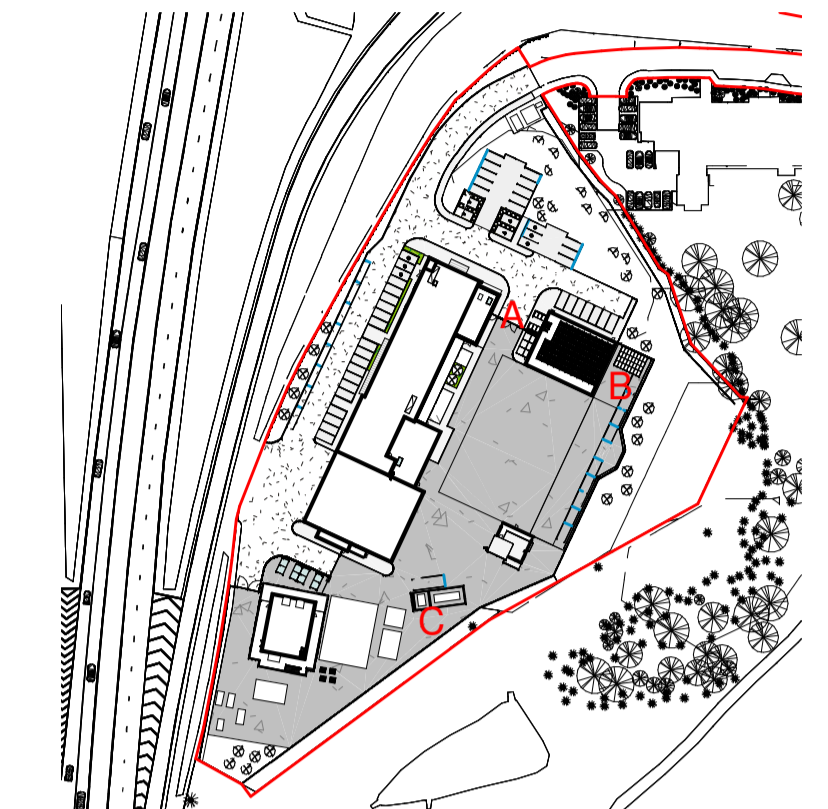


Site Plan - Key
1 : 2000

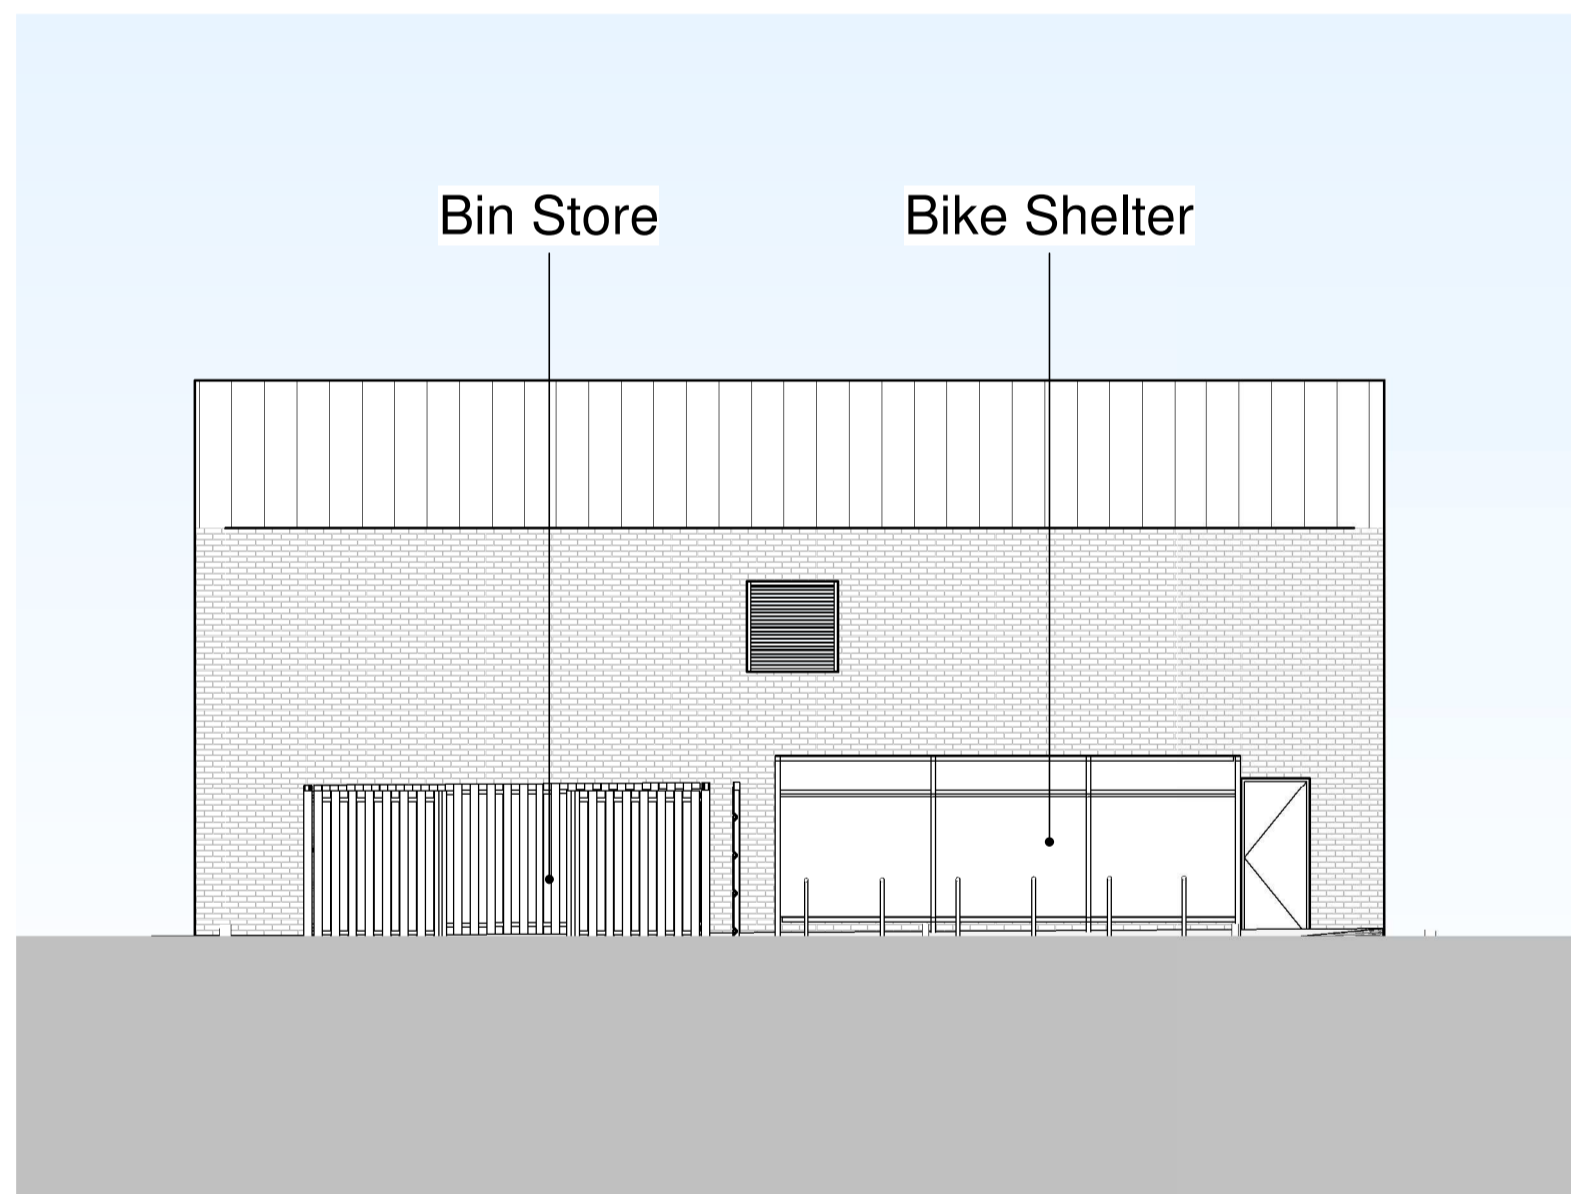

A - Elevation - Bike Shelter and Bin Store
1 : 100



B - Broxap Canopy
BXMW/CWASH

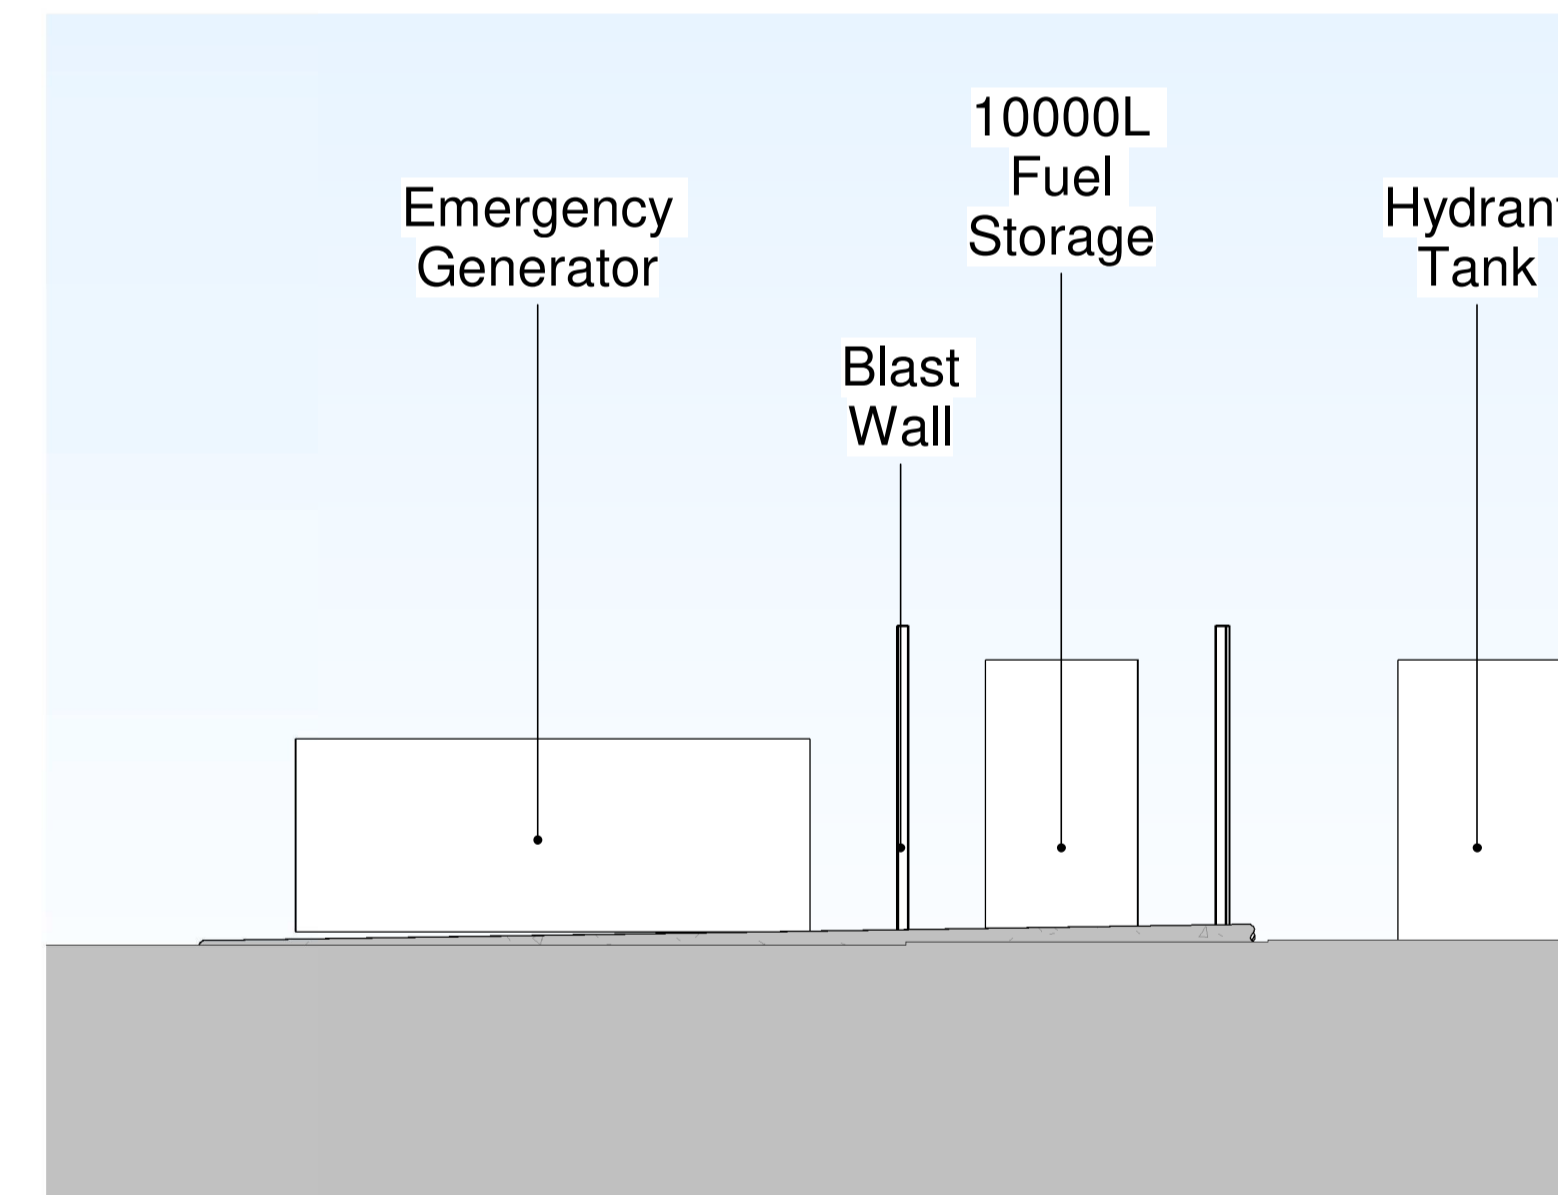

C - Elevation - Fuel Store, Emergency Generator, Sprinkler Pump Room and Sprinkler Tank
1 : 100

Note:
Design Proposals require further coordination with Structural, Civil and MEP Engineers

Note:
All measurements are preliminary/ approximate & subject to utilities search, legal boundaries and detailed layouts/design development through consultation.

Note: Coordination
This drawing is subject to further coordination. Resultant amendments may be necessary following receipt and coordination of Consultant/ Building Control/ Fire/ Acoustic Engineer and Subcontractor/ Supplier Information.

Note:
This drawing is to be read in conjunction with all relevant Architectural, Structural, Civil, MEP, and Specialist Subcontractor drawings, specifications schedules and information.



Scale Bar 1:100 @A1

Project			
Willmott Dixon Horsham Fire Station and Training Centre			
Drawn by	Checked by	HNW Project No.	Date Created
DH	MB	19038	FEB 2020
Scale		A1 - As indicated	
Drawing Title			
Site Buildings - Plans and Elevations			
Drawing status		Revision	
Planning		P5	
Drawing Name			
HBC-HNW-XX-ZZ-DR-A-3275			
61 North Street, Chichester, West Sussex, PO19 1NB			

