



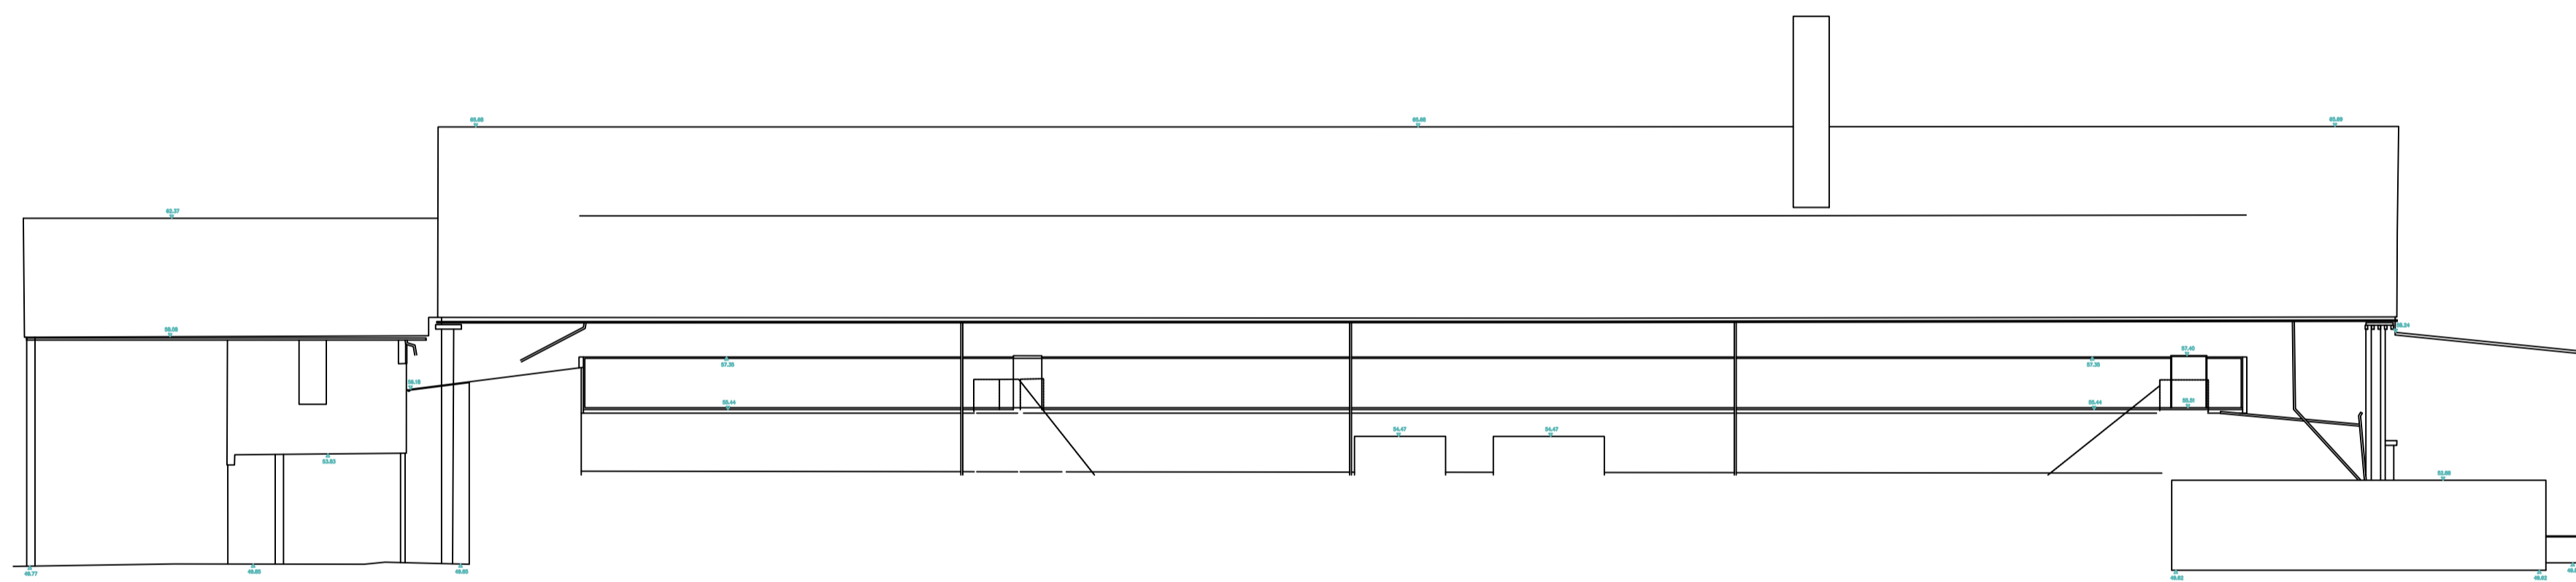


West Elevation  
Datum: 48.00m



East Elevation  
Datum: 48.00m

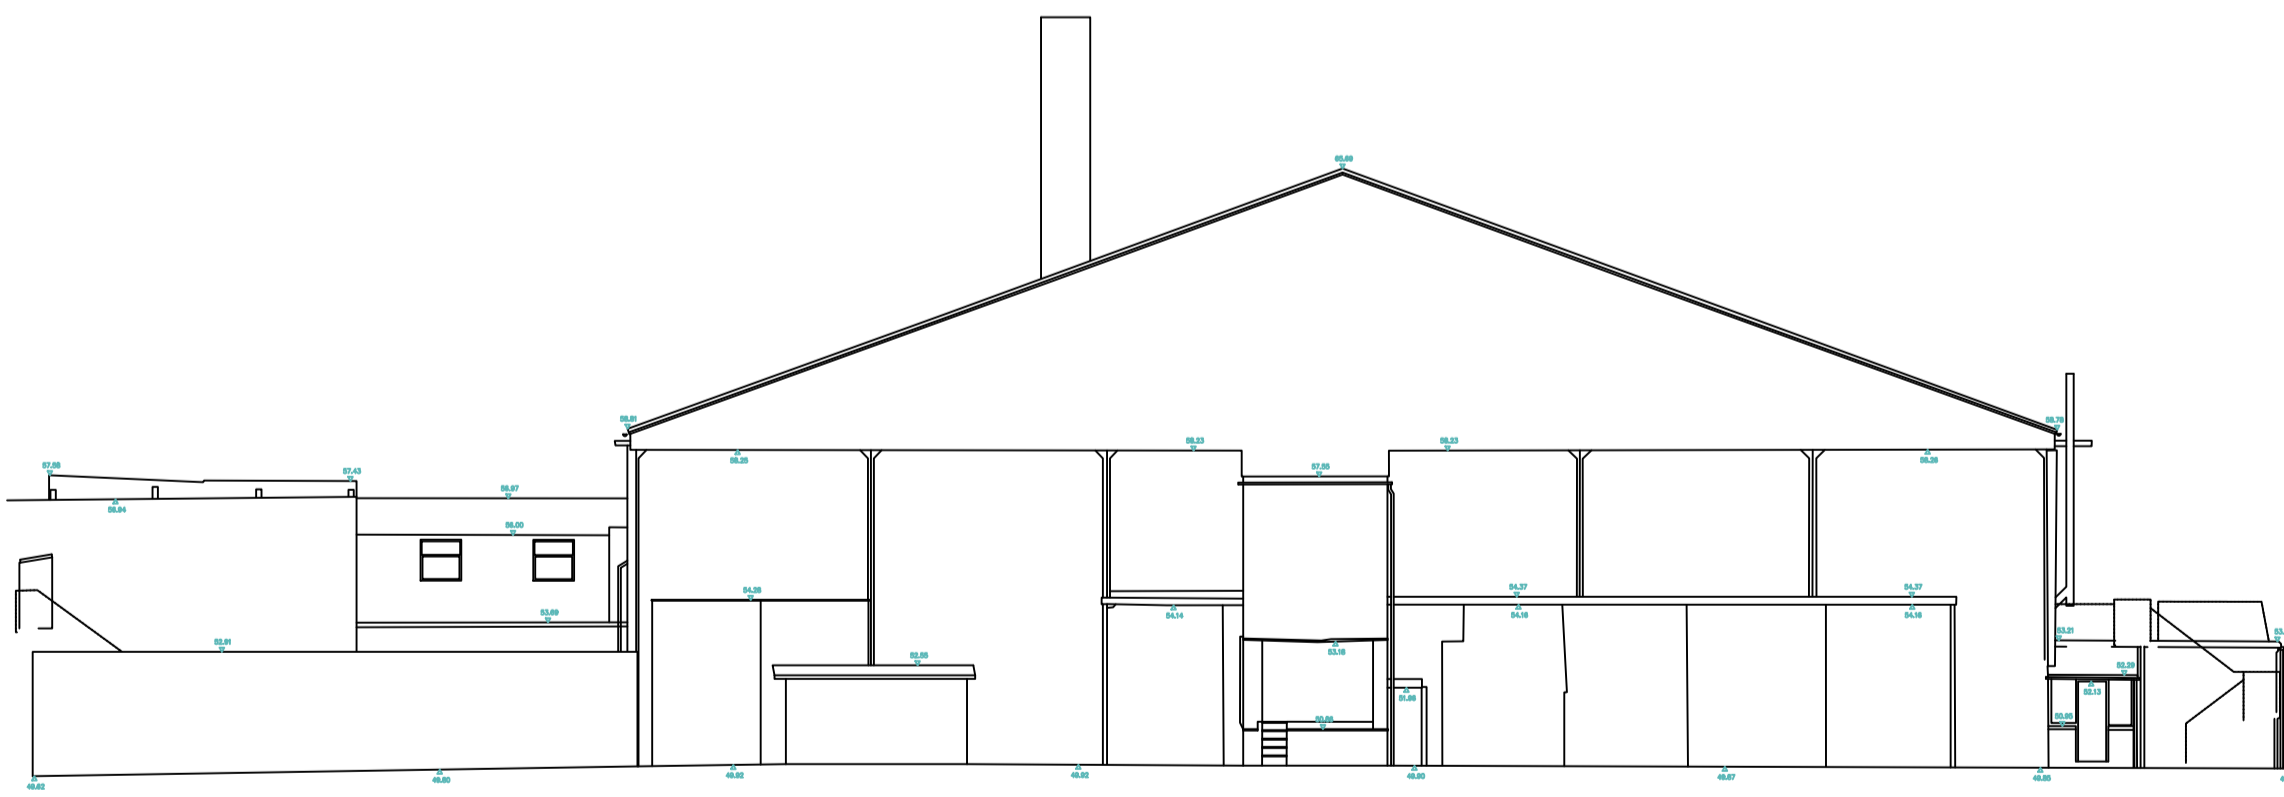

North Elevation  
Datum: 48.00m

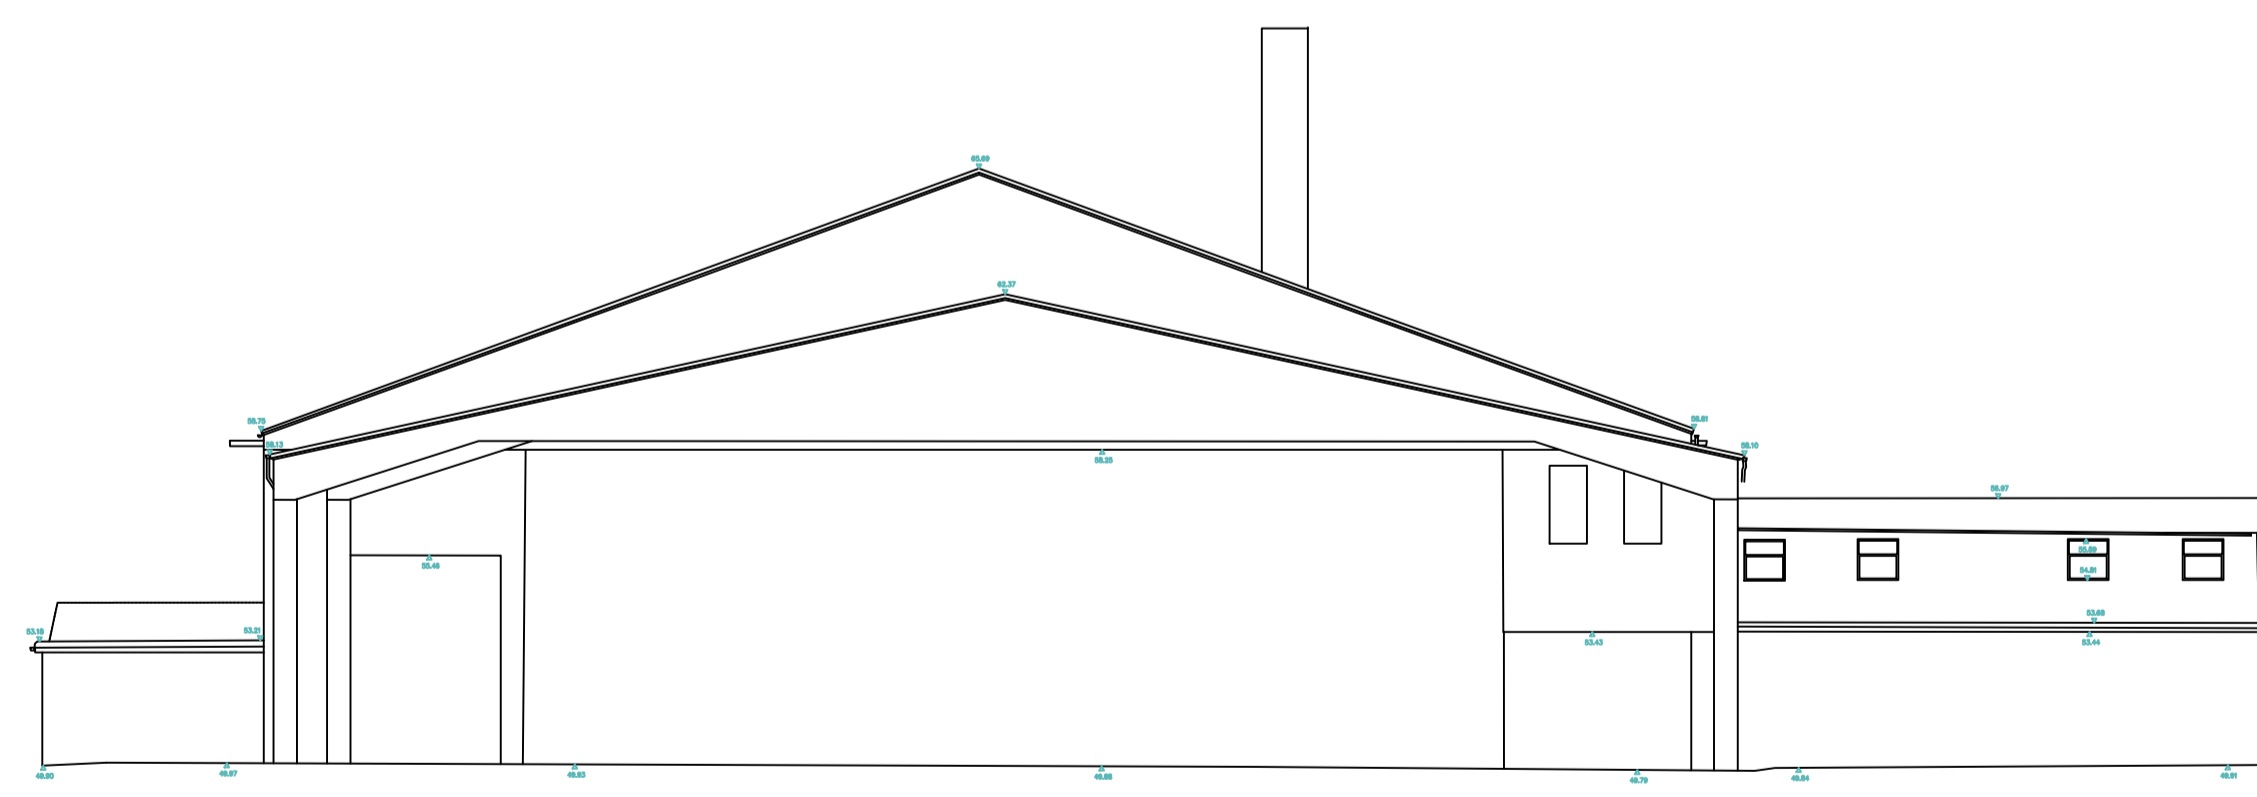

South Elevation  
Datum: 48.00m

For planning purposes only, not to be used for construction

Based upon data contained within Cadmap Drawing Number CM19711/SEC and Novalux Drawing NES544-OA  
Copyright MEWP Ltd (2022)

Client:  
South Coast Skips

Project:  
Proposed CHP Plant

Title:  
Proposed Elevations

Drawing Ref  
2021.50.98/5

Scale@A1:  
1:100

Date:  
10/05/2022

Drawn by:  
CJ



15 Queen Square  
Leeds  
West Yorkshire  
LS2 8AJ

Planning and Development Consultant