
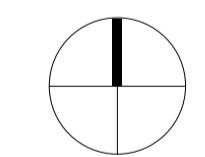
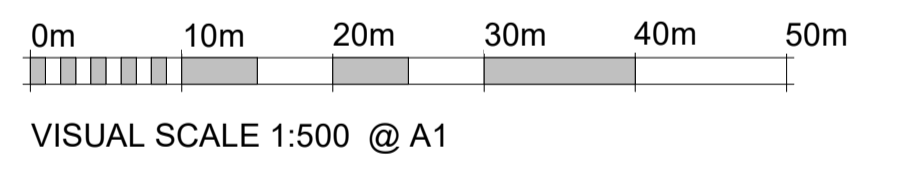


Rev.	Date	By	Check	Appr.	Description
P.1	20/11/20				Issue to Planning

- Key**
- Existing Site Boundary Line
  - Existing Vehicular Access
  - Existing Pedestrian Access

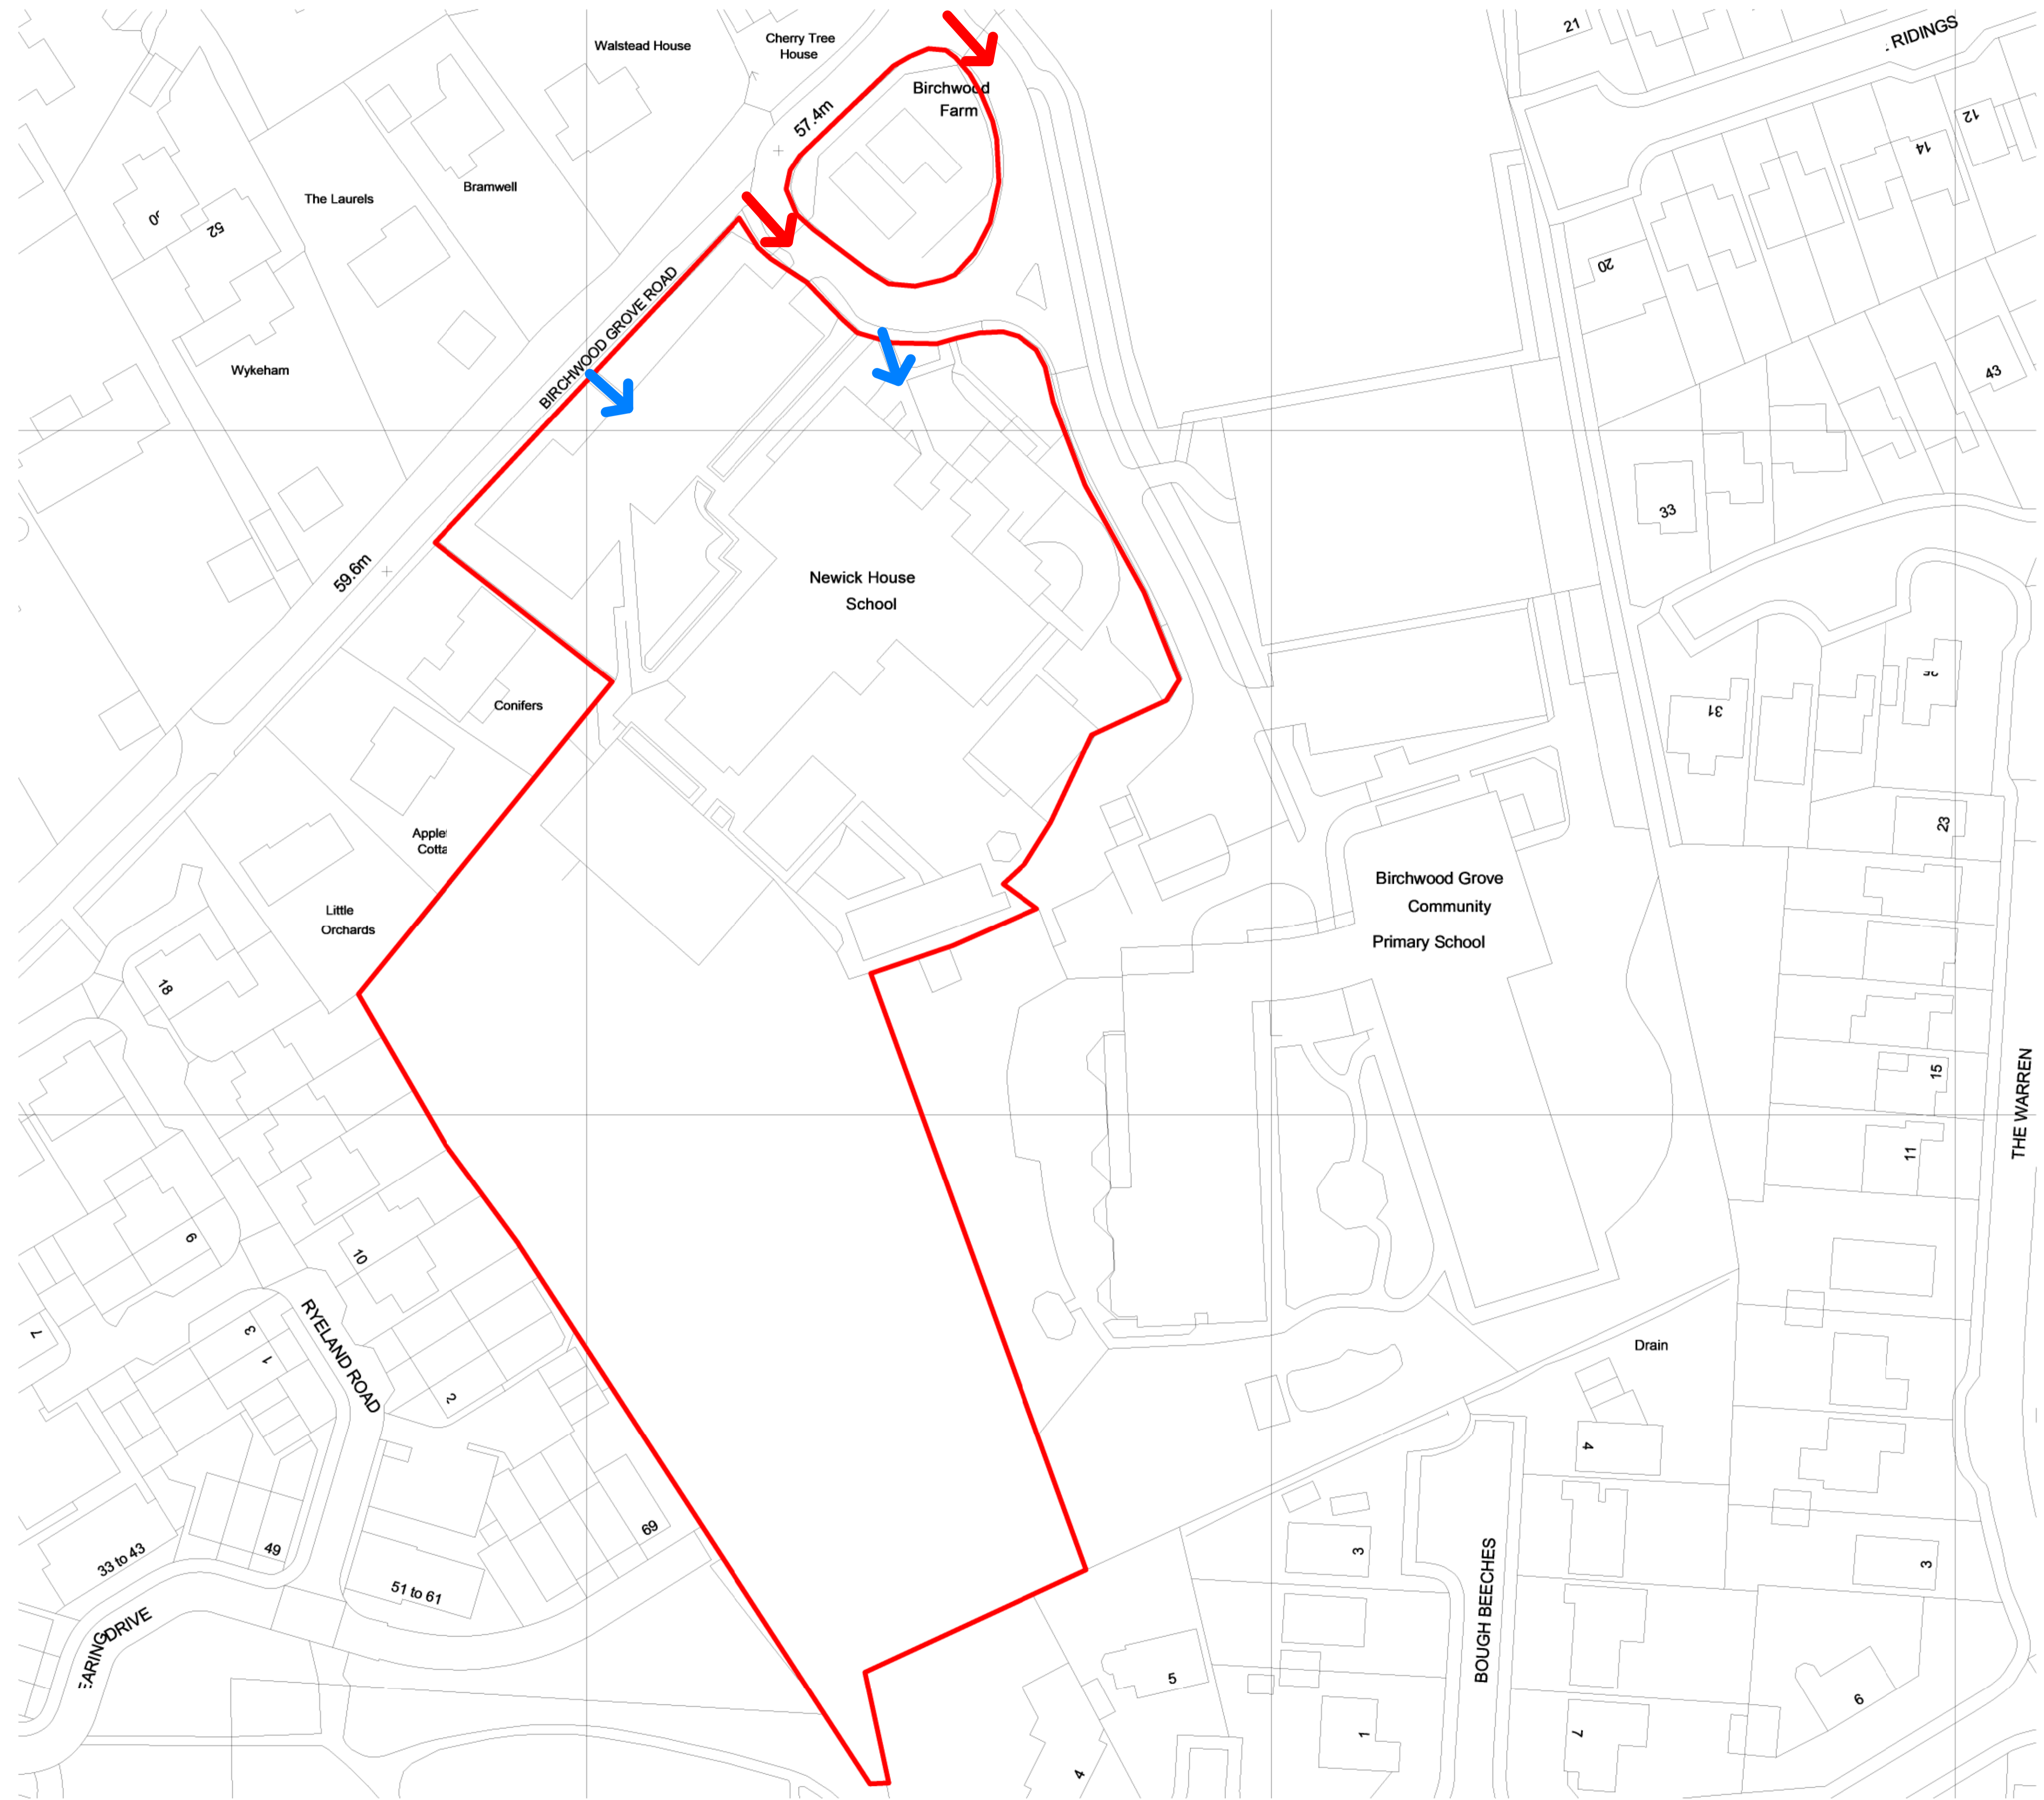

Haverstock LLP  
 Studio 10, Cliff Road Studios  
 Cliff Road, London NW1 9AN

tel+44 (0)20 7267 7676  
 info@haverstock.com  
 www.haverstock.com

Client:  
**West Sussex Council**

Job Title:  
**Woodlands Meed College**

Drawing Title:  
**Existing Site Plan**

Job/ Dwg No/ Rev: 1191 - HAV -ZZ -XX -DR -A - **1006 P.1**

Drawn: OJ Checked: SDR Appr: CB Date: 20/11/20

Drawing Status: Planning Scale(s): 1:500 @ A1  
 Do not scale from this drawing. Check all dimensions on site before ordering. 1:500