



- This drawing is the copyright of HNW Architects Ltd No. 3589904  
 - All dimensions must be verified on site prior to construction.  
 - Do not scale this drawing except for Planning Application purposes.  
 - Ordnance Survey Licence No. 100000200  
 - Only PDF issues of this drawing are controlled. All other formats of this drawing (e.g. dwg, AutoCAD or .rvt files) are uncontrolled and are used at your own risk.  
 - This drawing must not be copied, transmitted or passed to a third party, without written consent


Rev	Amendments	By	Chkd	Date
P7	PLANNING	DH	MCZ	22/09/2020

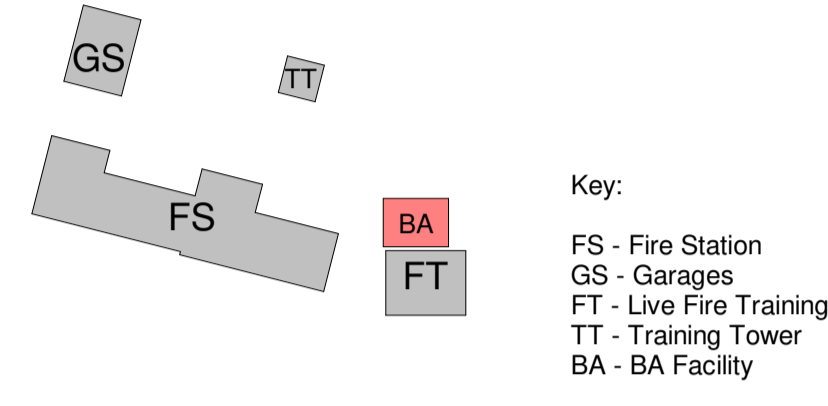



Material Schedule	
Tag	Material
3	Glass Door
6	Metal Door
7	Window
11	Brick - Grey/Blue
24	Safety Rail
26	Louvered Door

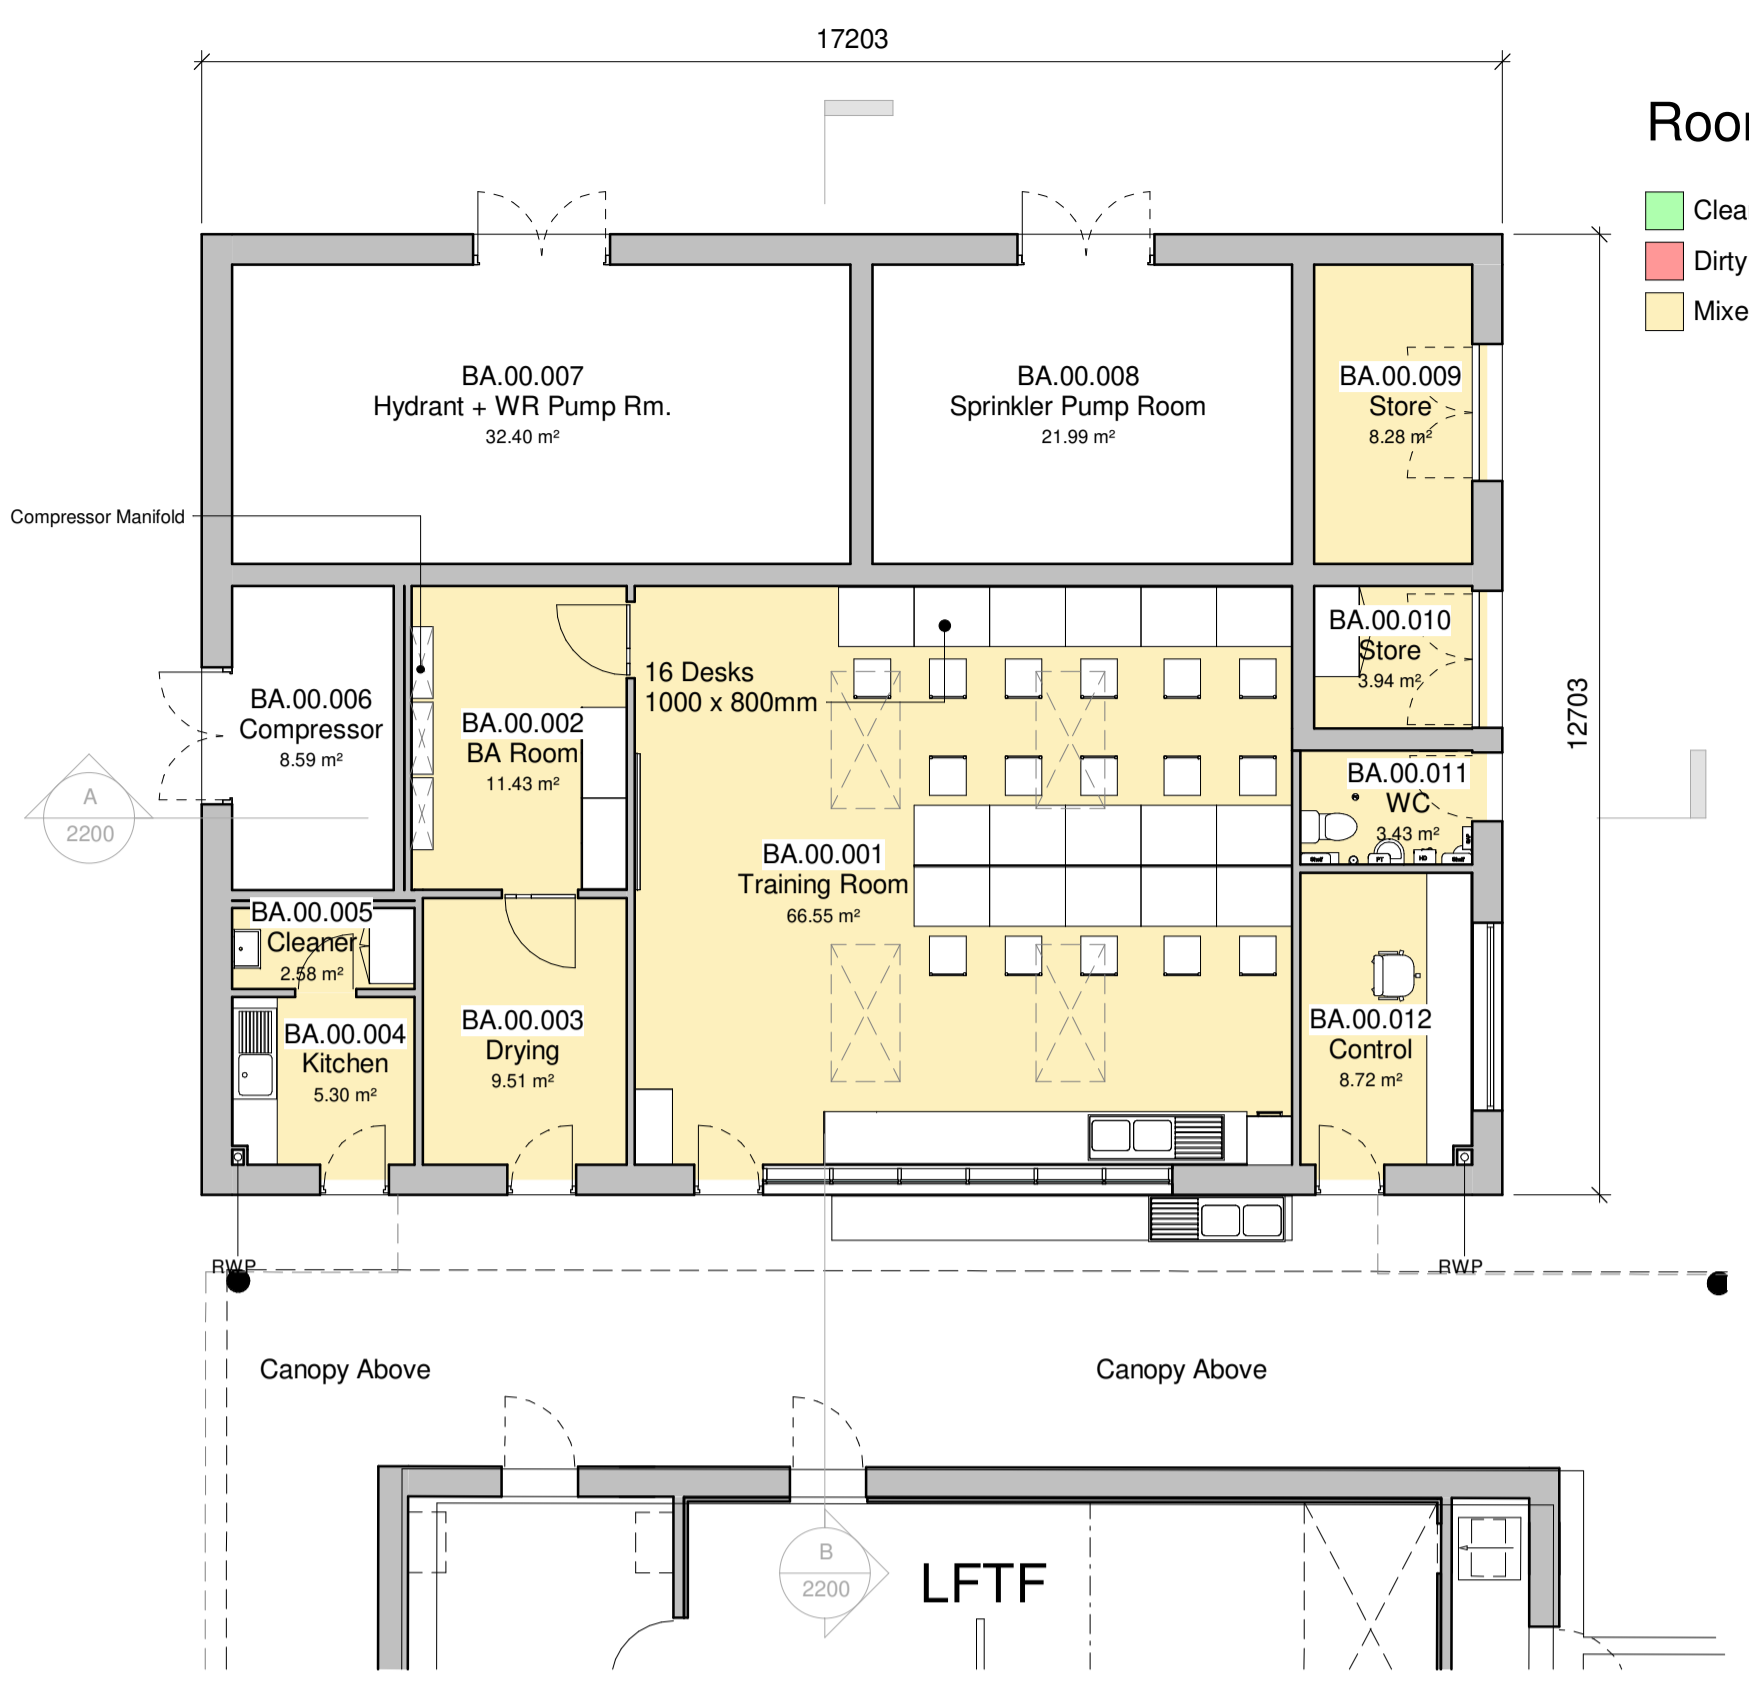


**Ground Floor Plan**  
1 : 100

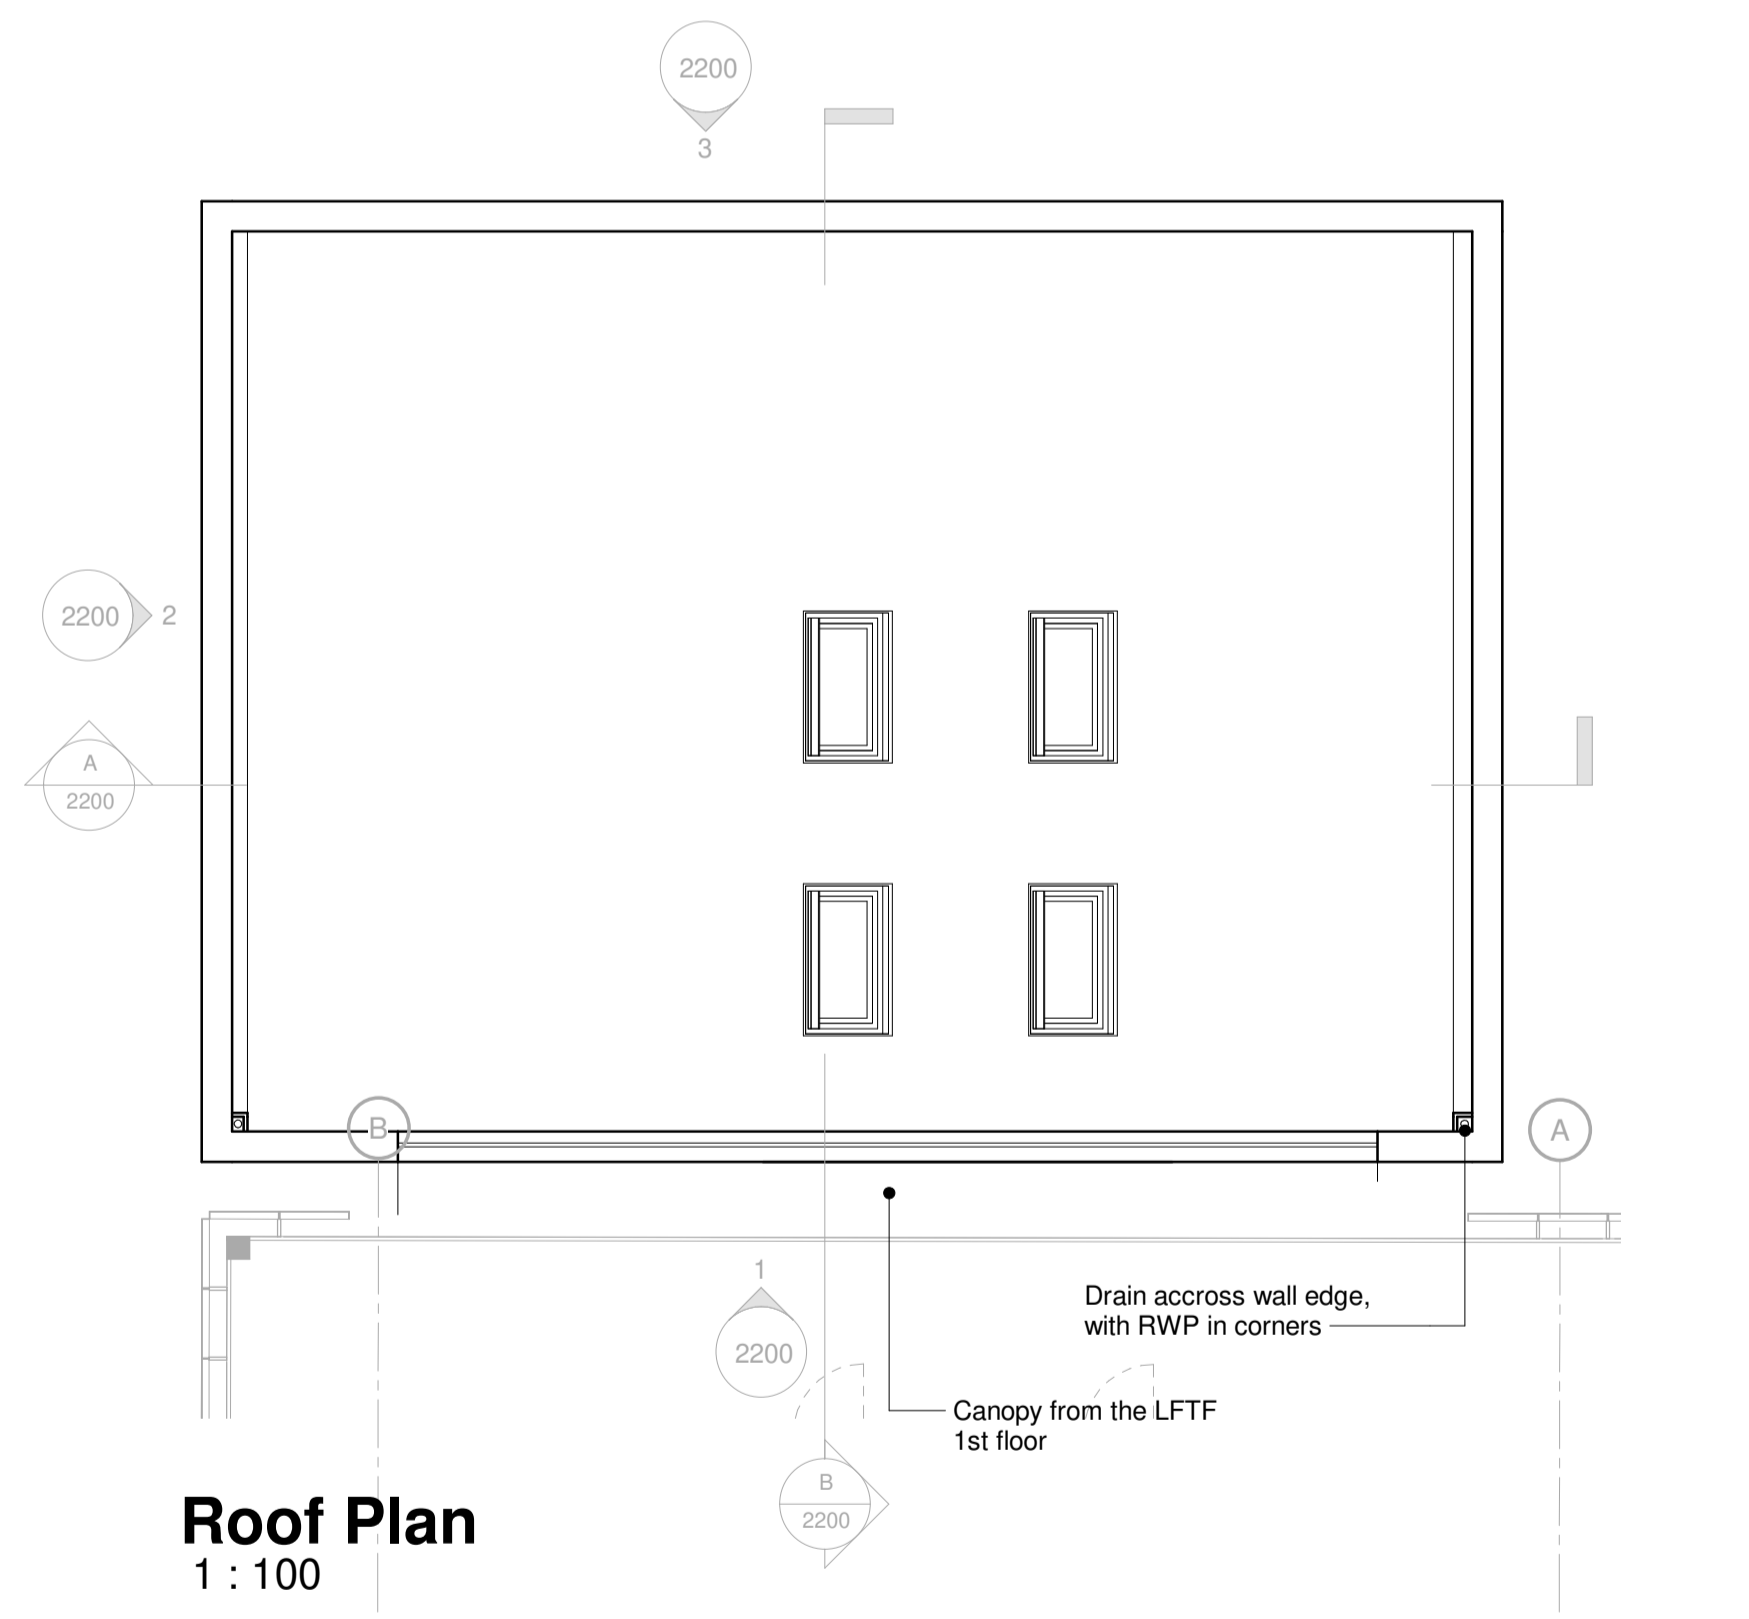


**Roof Plan**  
1 : 100

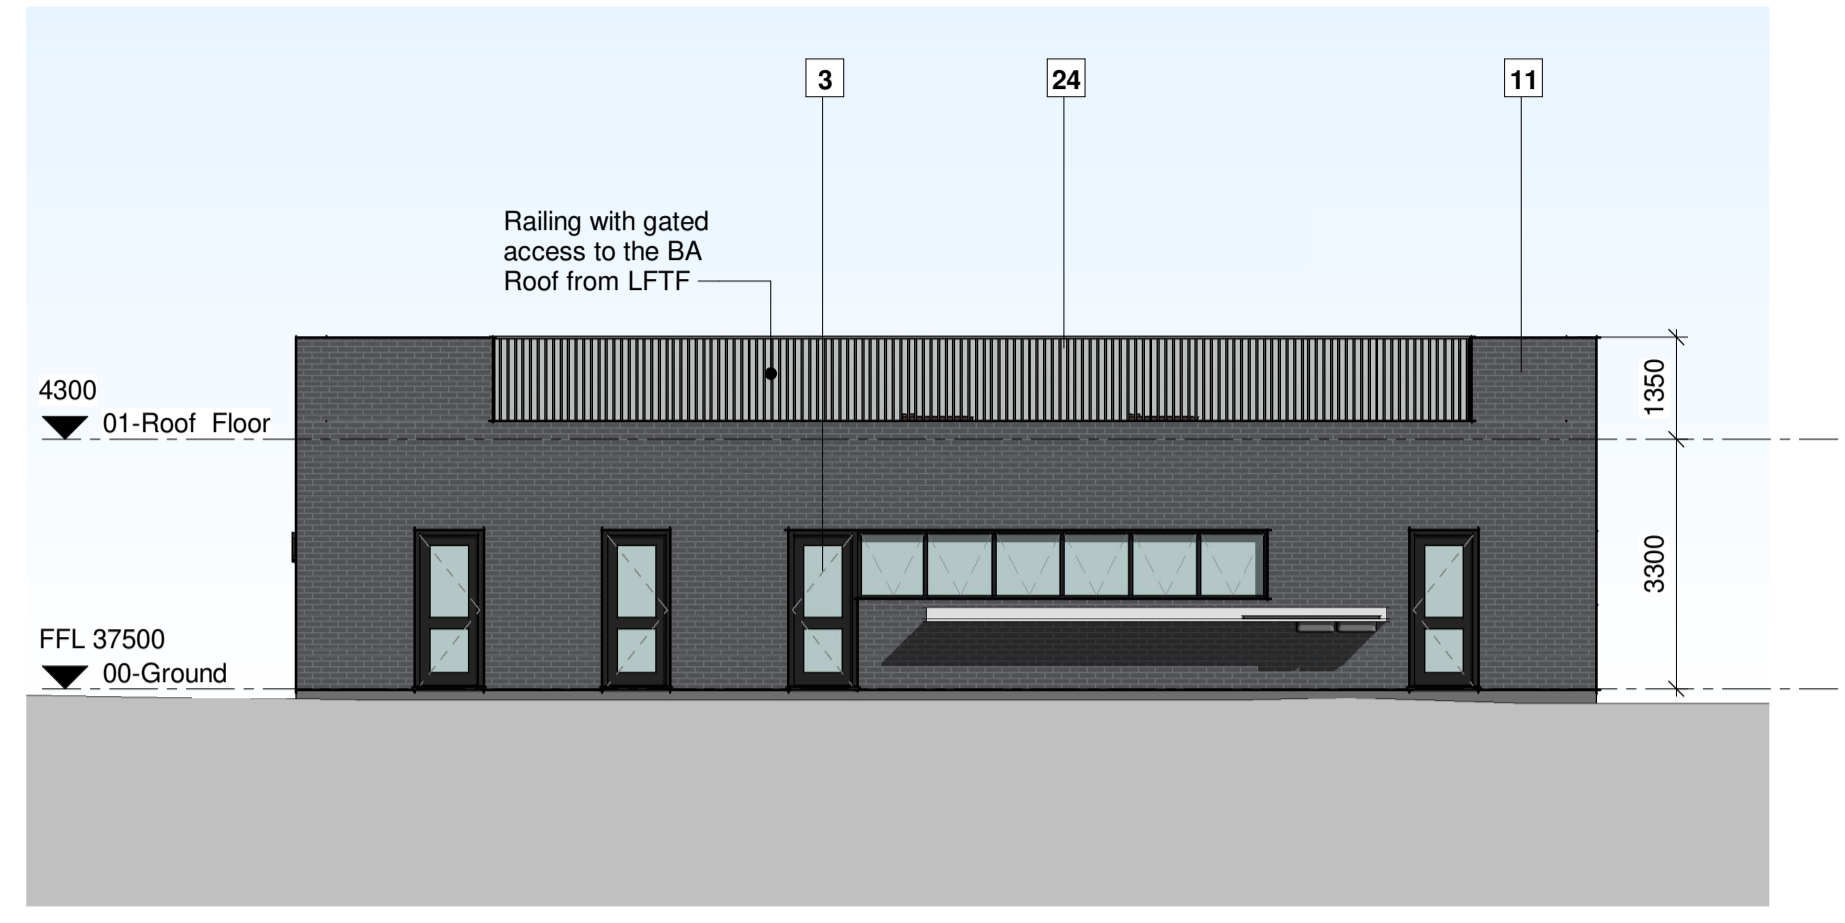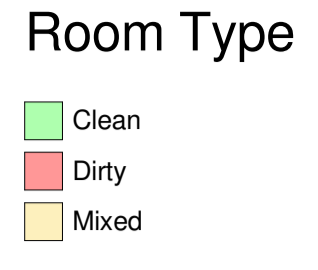


**1 Elevation East**  
1 : 100

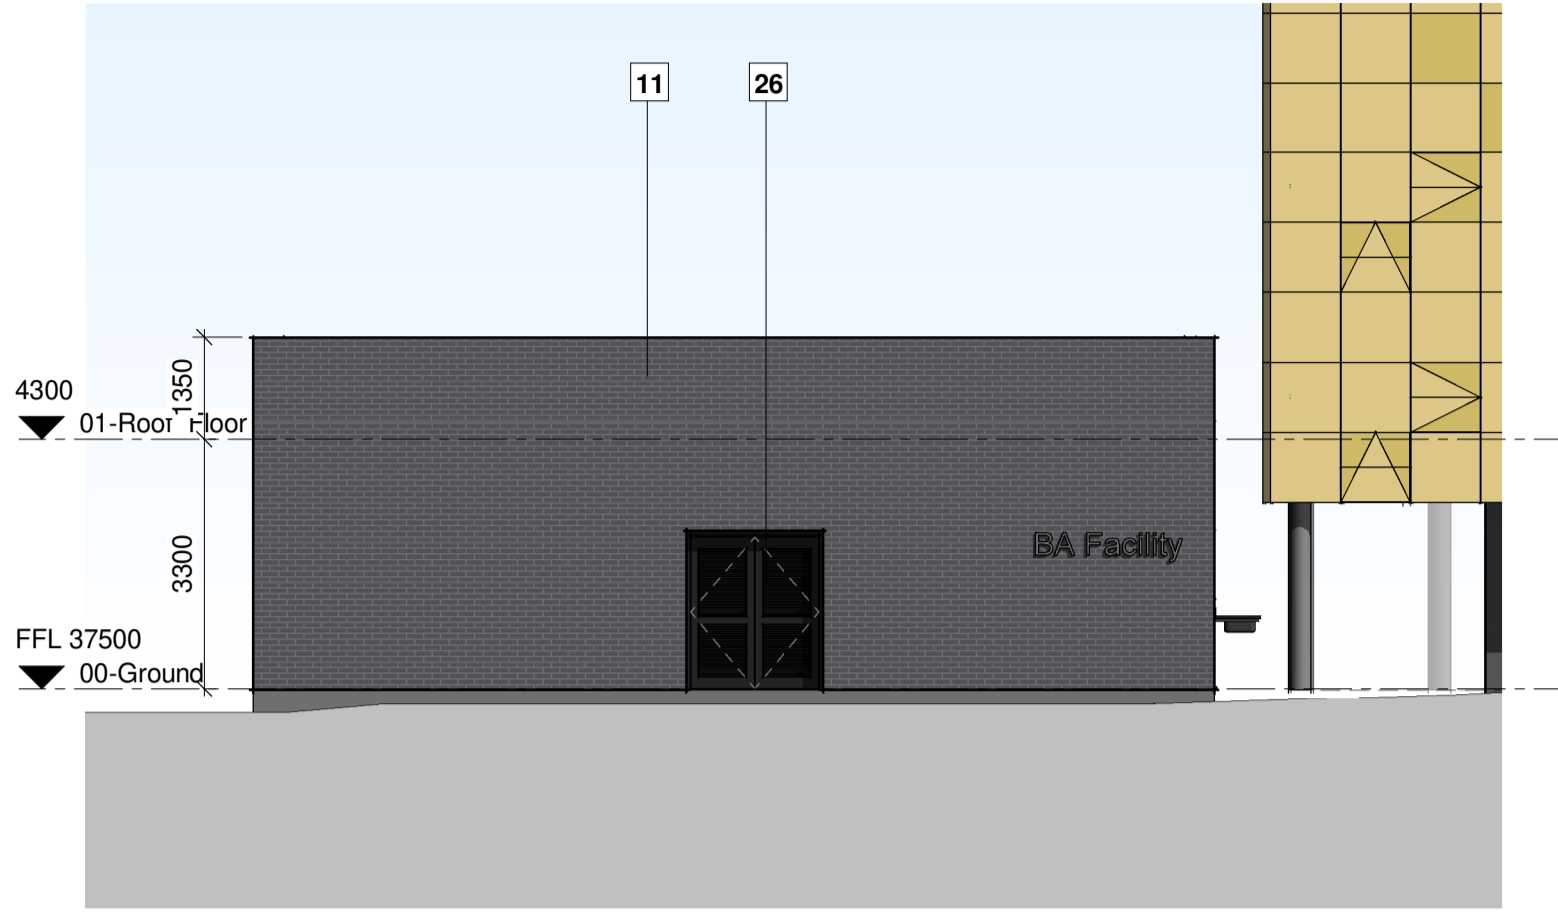


**2 Elevation North**  
1 : 100

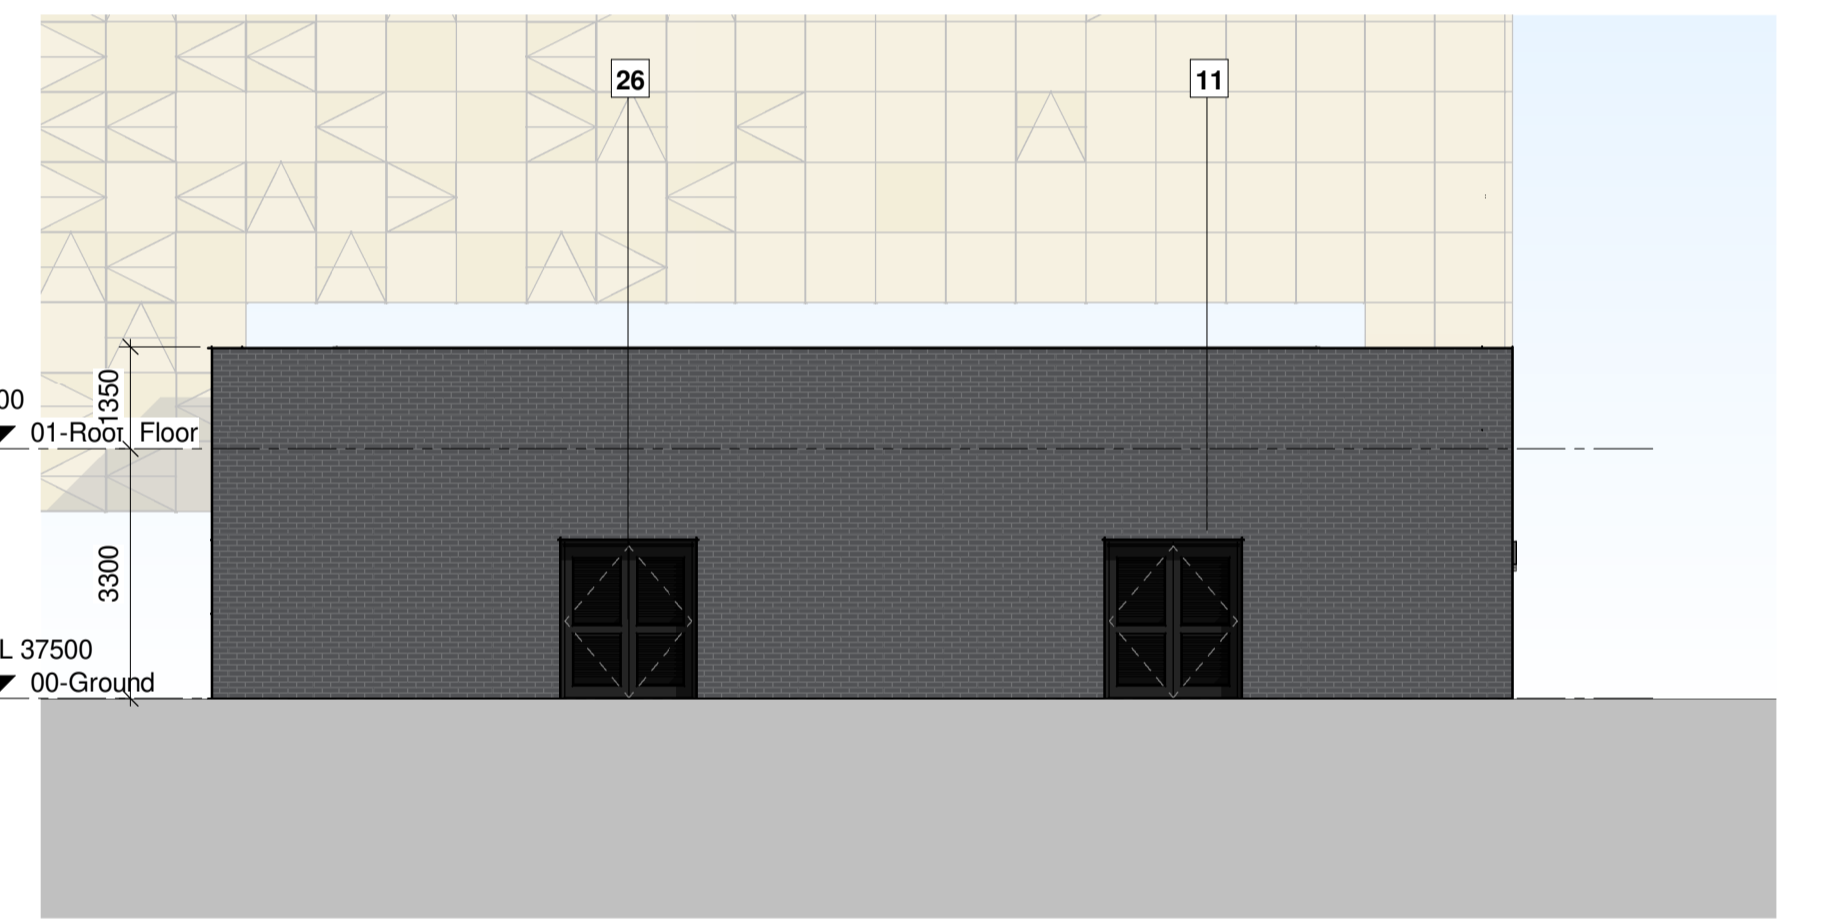


**3 Elevation West**  
1 : 100

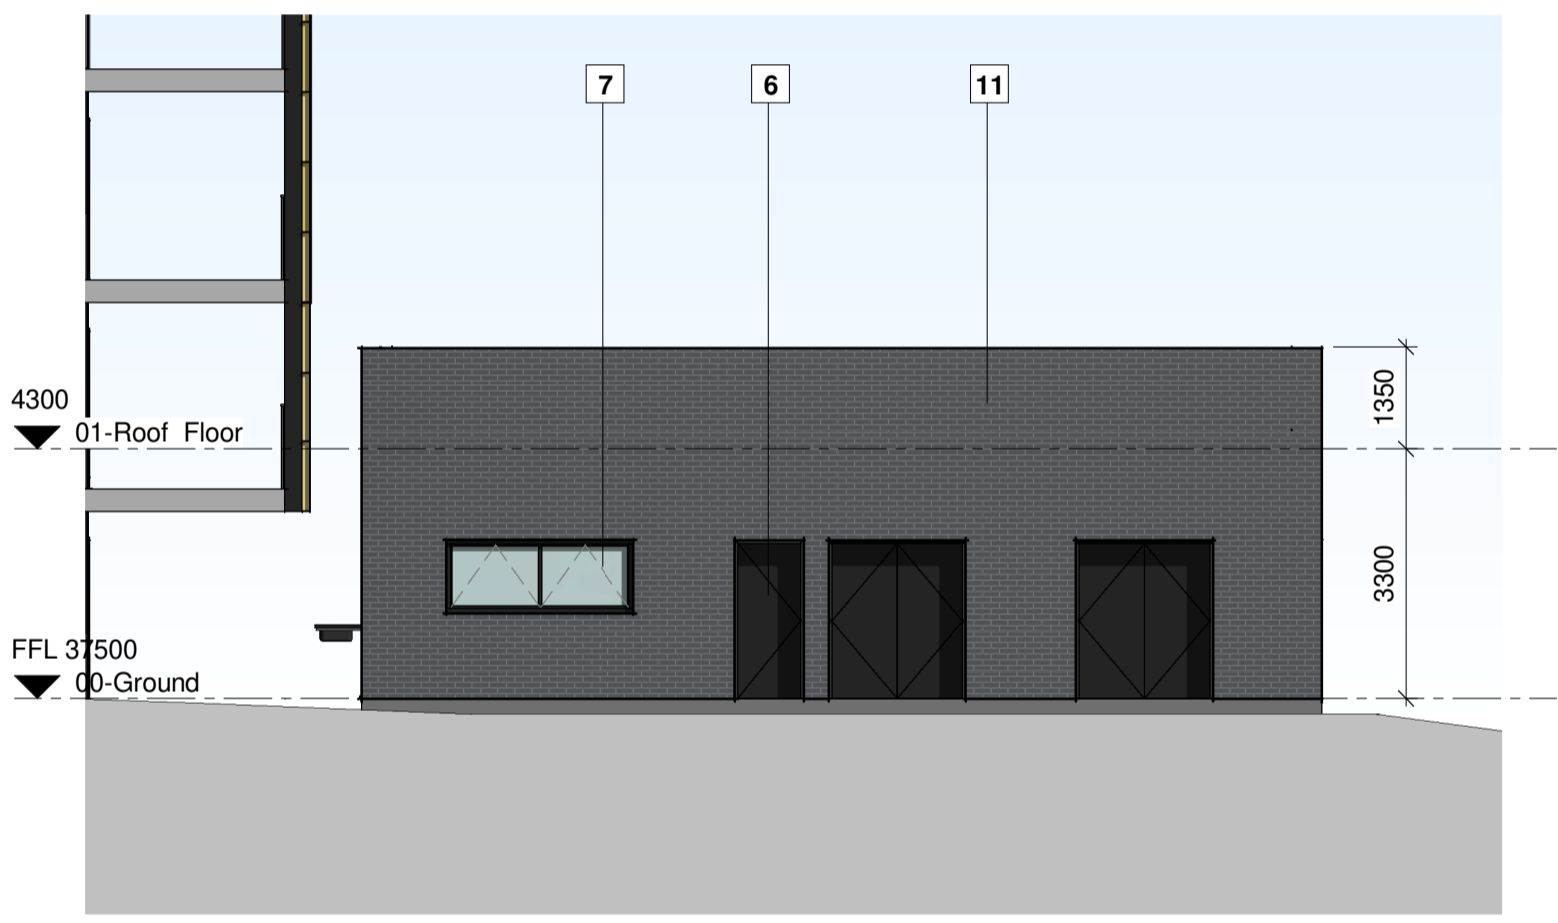

**4 Elevation South**  
1 : 100

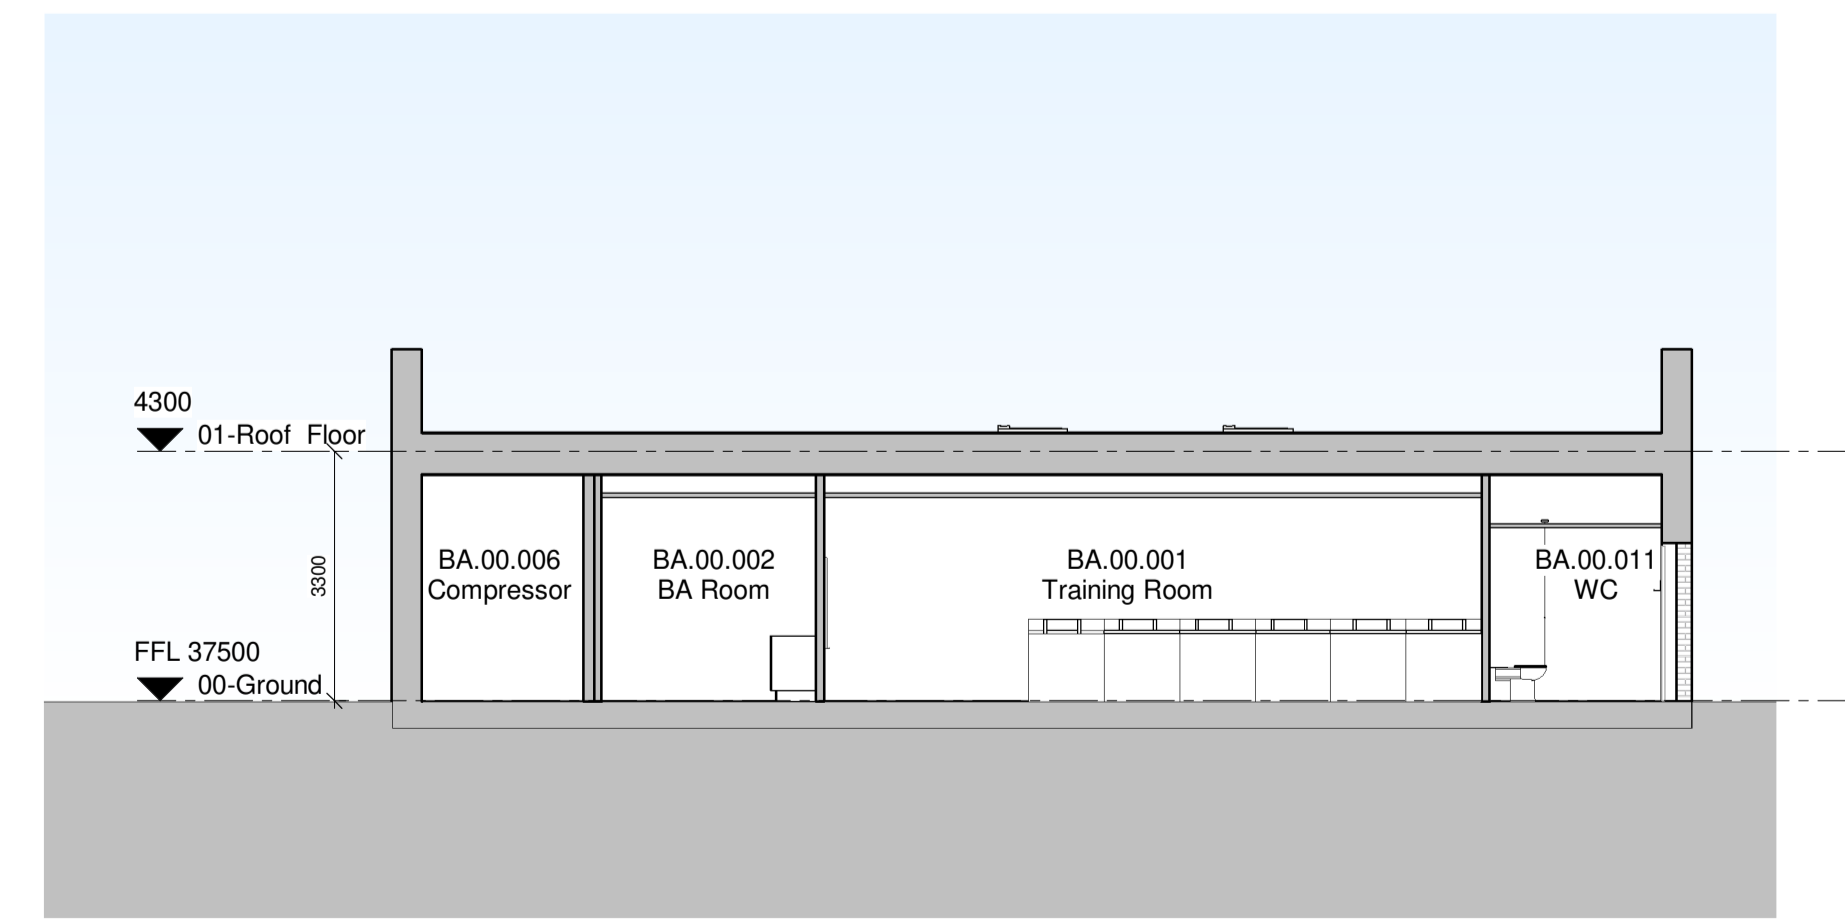

**A Section A**  
1 : 100

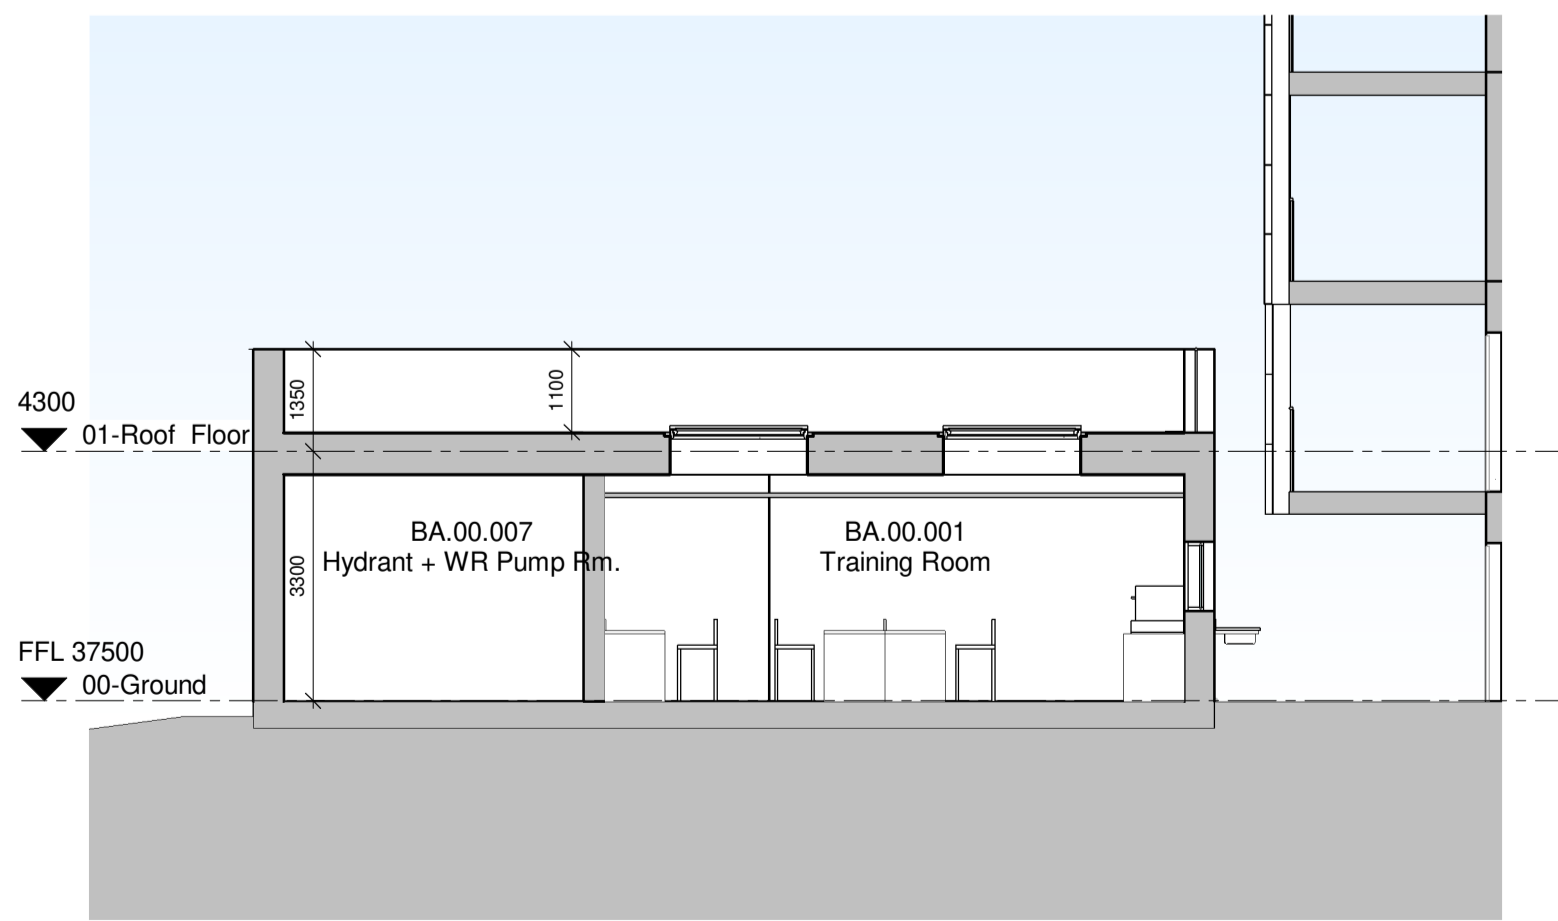


**B Section B**  
1 : 100

**Note:** Design Proposals require further coordination with Structural, Civil and MEP Engineers

**Note:** All measurements are preliminary/ approximate & subject to utilities search, legal boundaries and detailed layouts/design development through consultation.

**Note: Coordination**  
 This drawing is subject to further coordination. Resultant amendments may be necessary following receipt and coordination of Consultant/ Building Control/ Fire/ Acoustic Engineer and Subcontractor/ Supplier Information.

**Note:** This drawing is to be read in conjunction with all relevant Architectural, Structural, Civil, MEP, and Specialist Subcontractor drawings, specifications schedules and information.

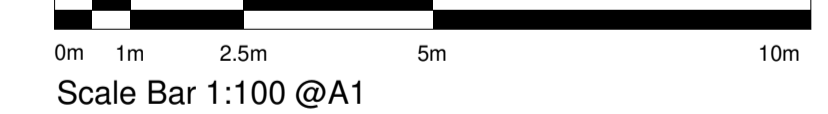

Project  
 Willmott Dixon  
 19038 - Horsham Fire Station

Drawn by TJ  
 Checked by MB  
 HNW Project No. 19038  
 Date Created JAN 2020

Scale  
 A1- As indicated

Drawing Title  
 BA Facility - Plans, Sections and Elevations

Drawing status: Planning  
 Revision: P7

Drawing Name  
 HBC-HNW-BA-ZZ-DR-A-2200

61 North Street, Chichester, West Sussex, PO19 1NB

