



- This drawing is the copyright of HNW Architects Ltd No. 3589904
 - All dimensions must be verified on site prior to construction.
 - Do not scale this drawing except for Planning Application purposes.
 - Ordnance Survey Licence No. 100000200
 - Only PDF issues of this drawing are controlled. All other formats of this drawing (e.g. dwg, AutoCAD or .rvt files) are uncontrolled and are used at your own risk.
 - This drawing must not be copied, transmitted or passed to a third party, without written consent

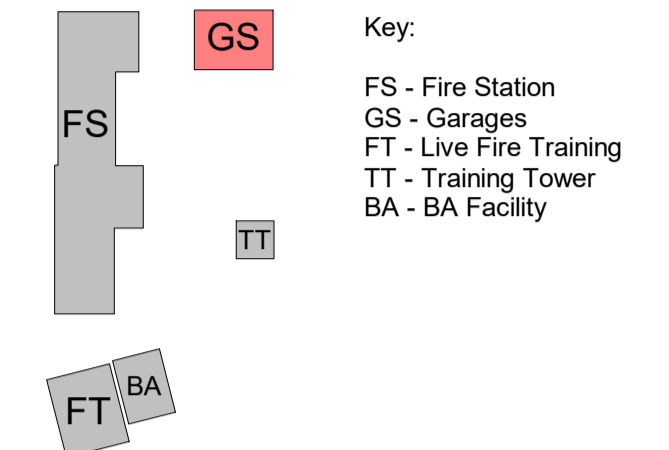

Rev	Amendments	By	Chkd	Date
P7	PLANNING	TJ	MB	08/09/2020




Material Schedule	
Tag	Material
1	Brick - Buff
2	Eurobond - Dark Grey
6	Metal Door
9	Up and Over Appliance Door

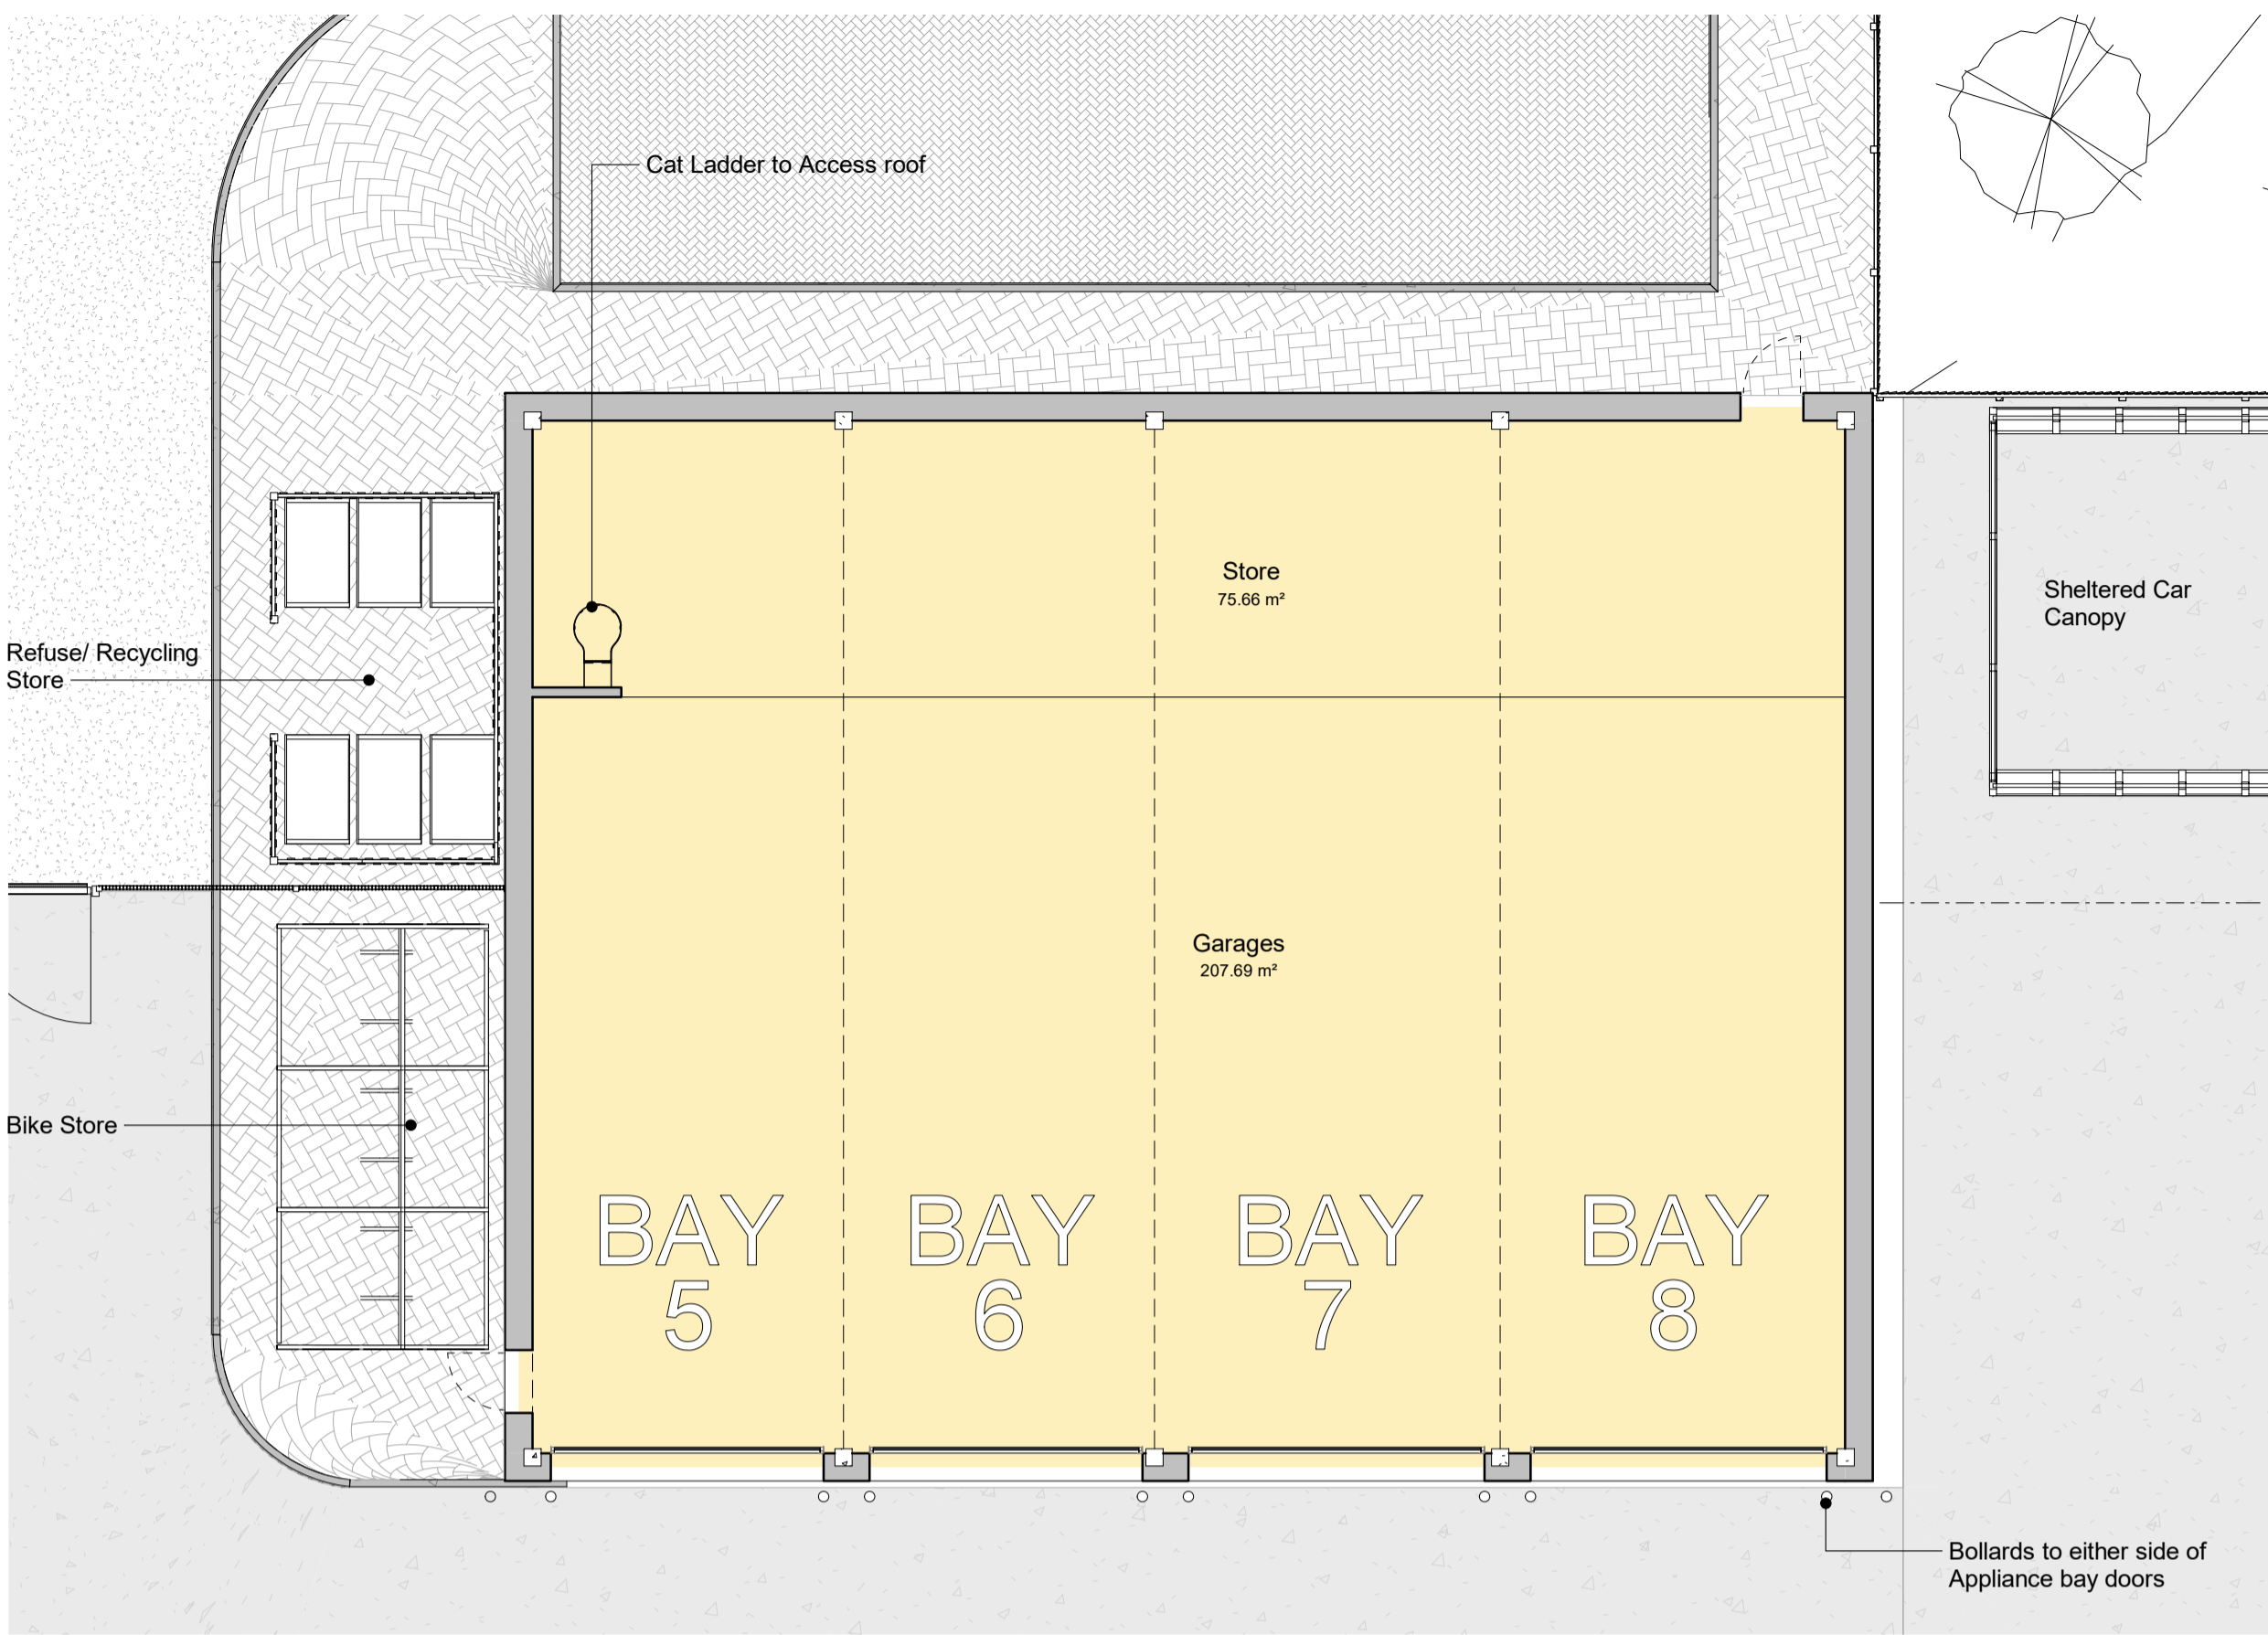


Ground Floor Plan
1 : 100

Room Type


- Clean
- Dirty
- Mixed

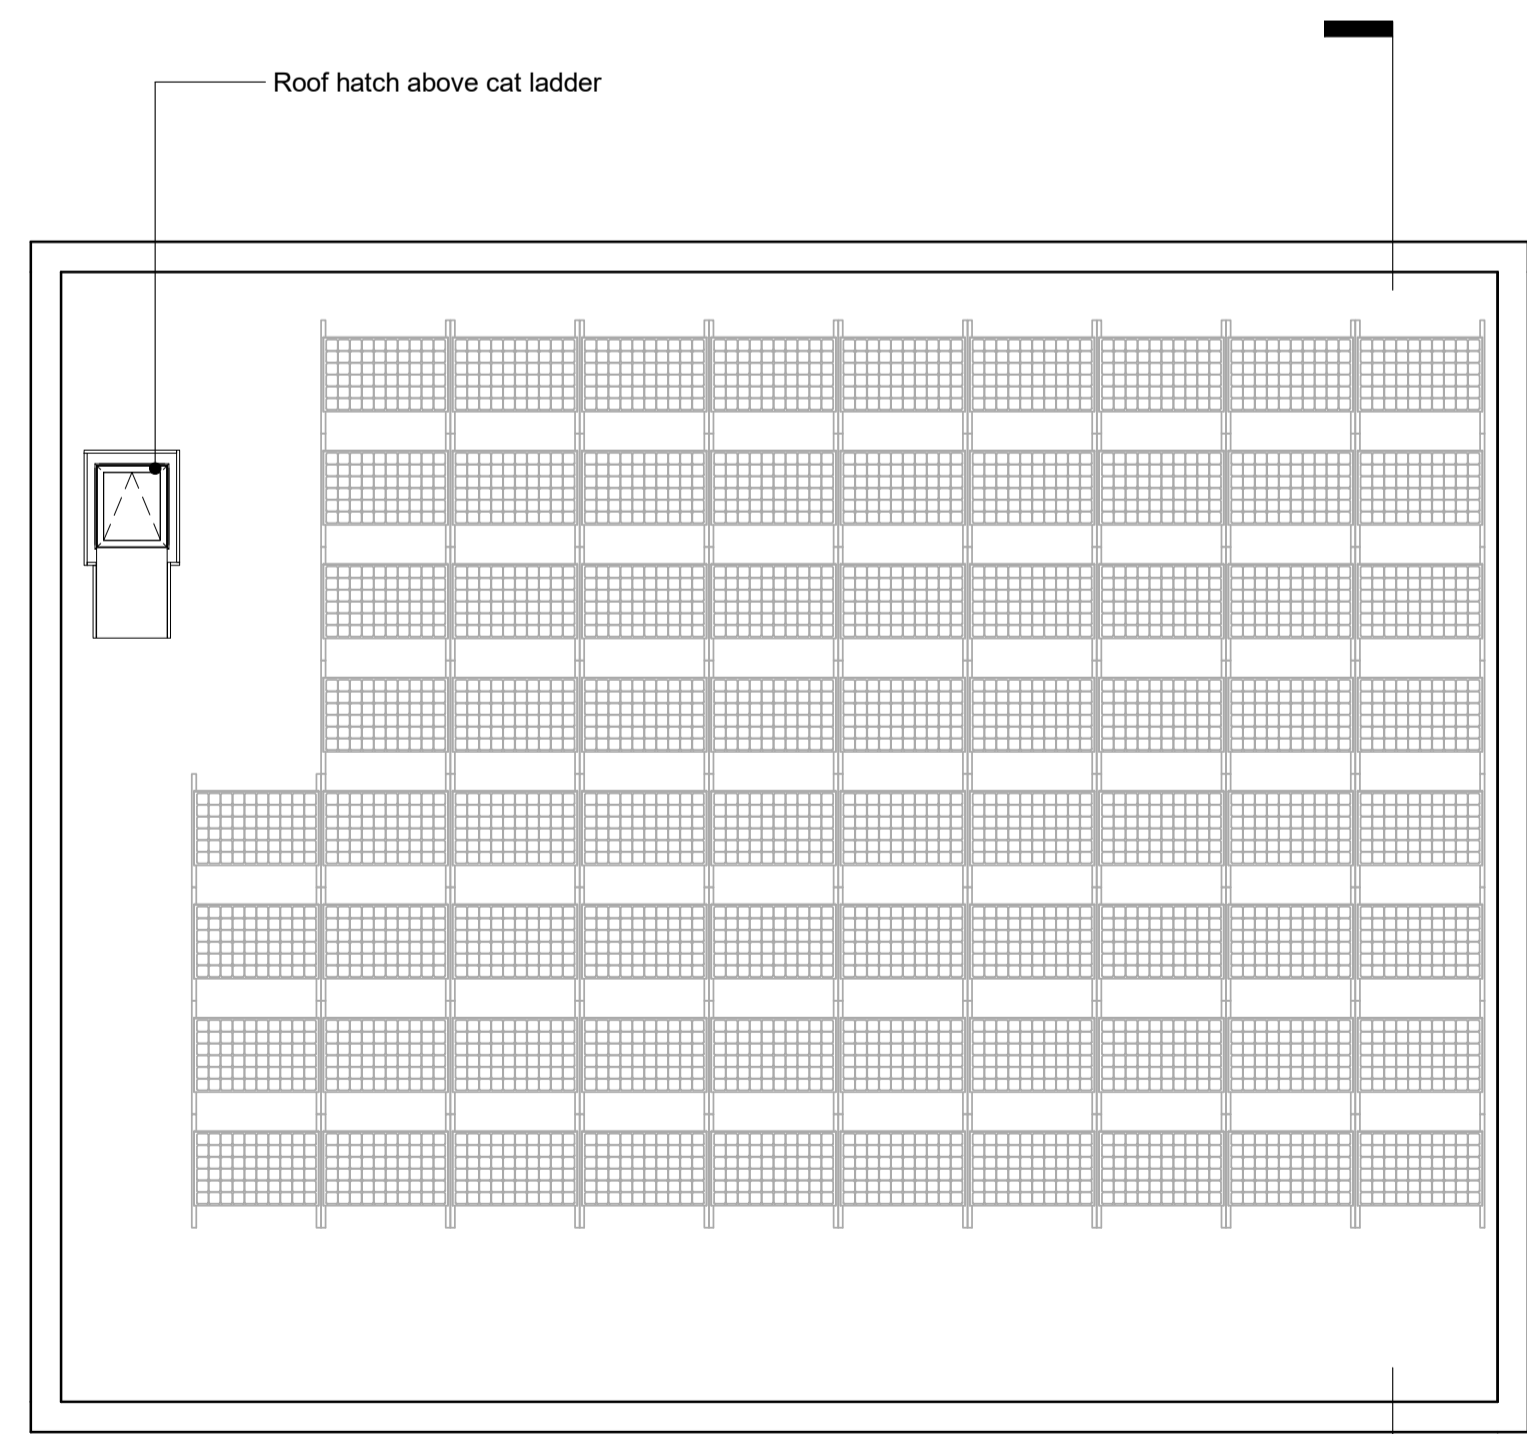


Roof Plan
1 : 100

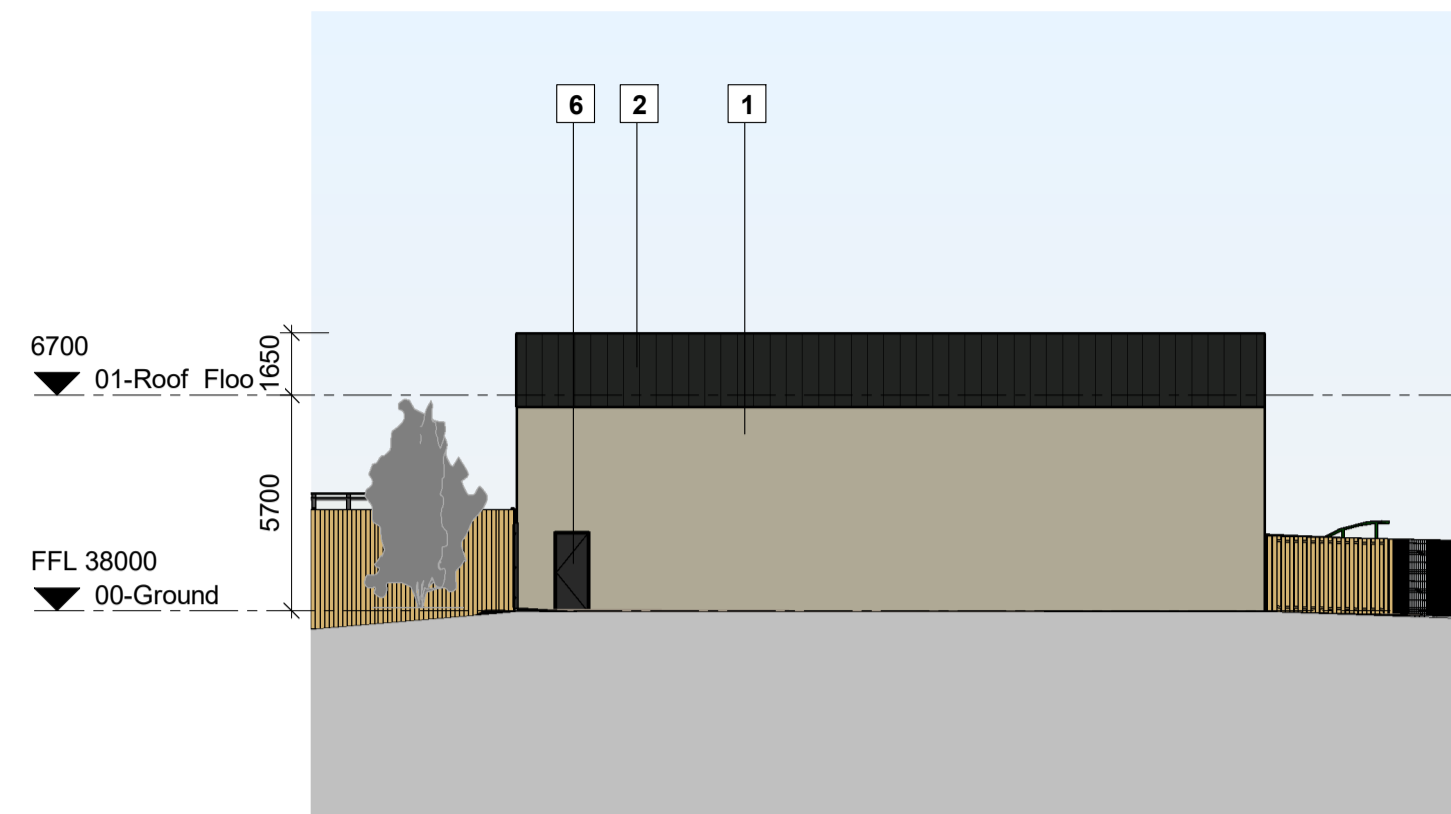


1 Elevation North
1 : 200

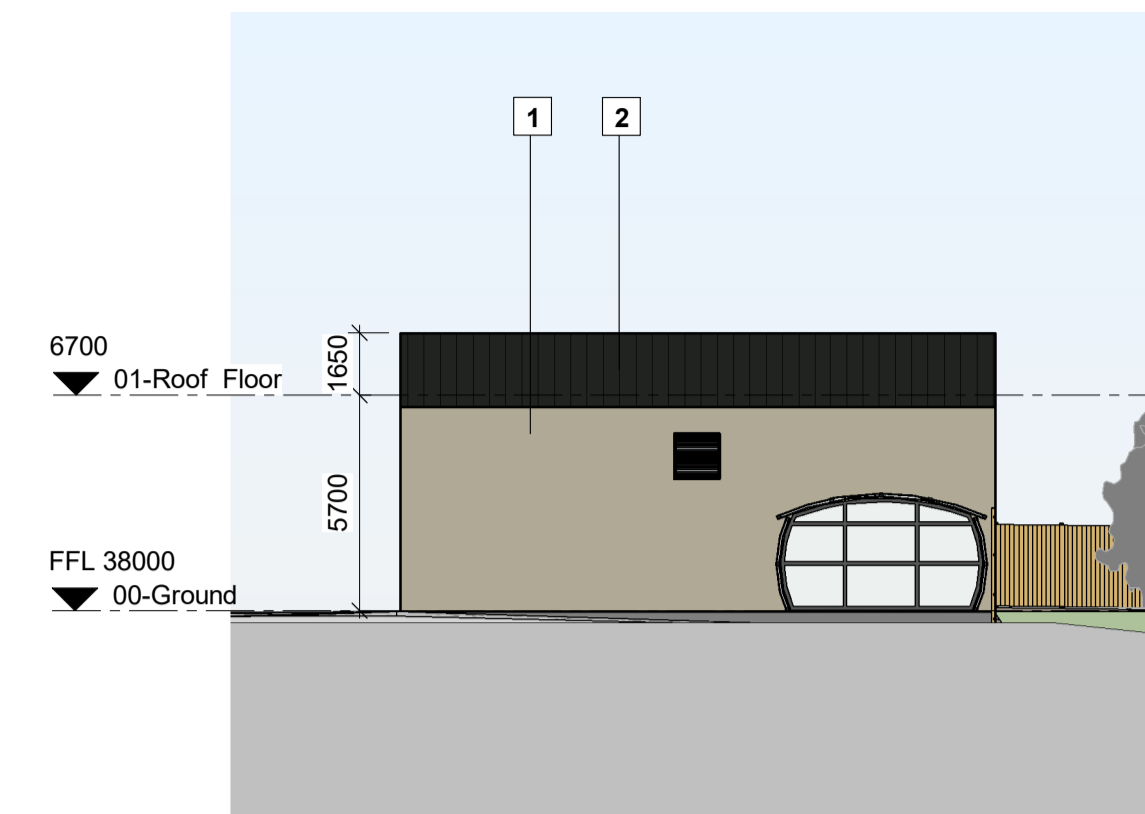


2 Elevation East
1 : 200

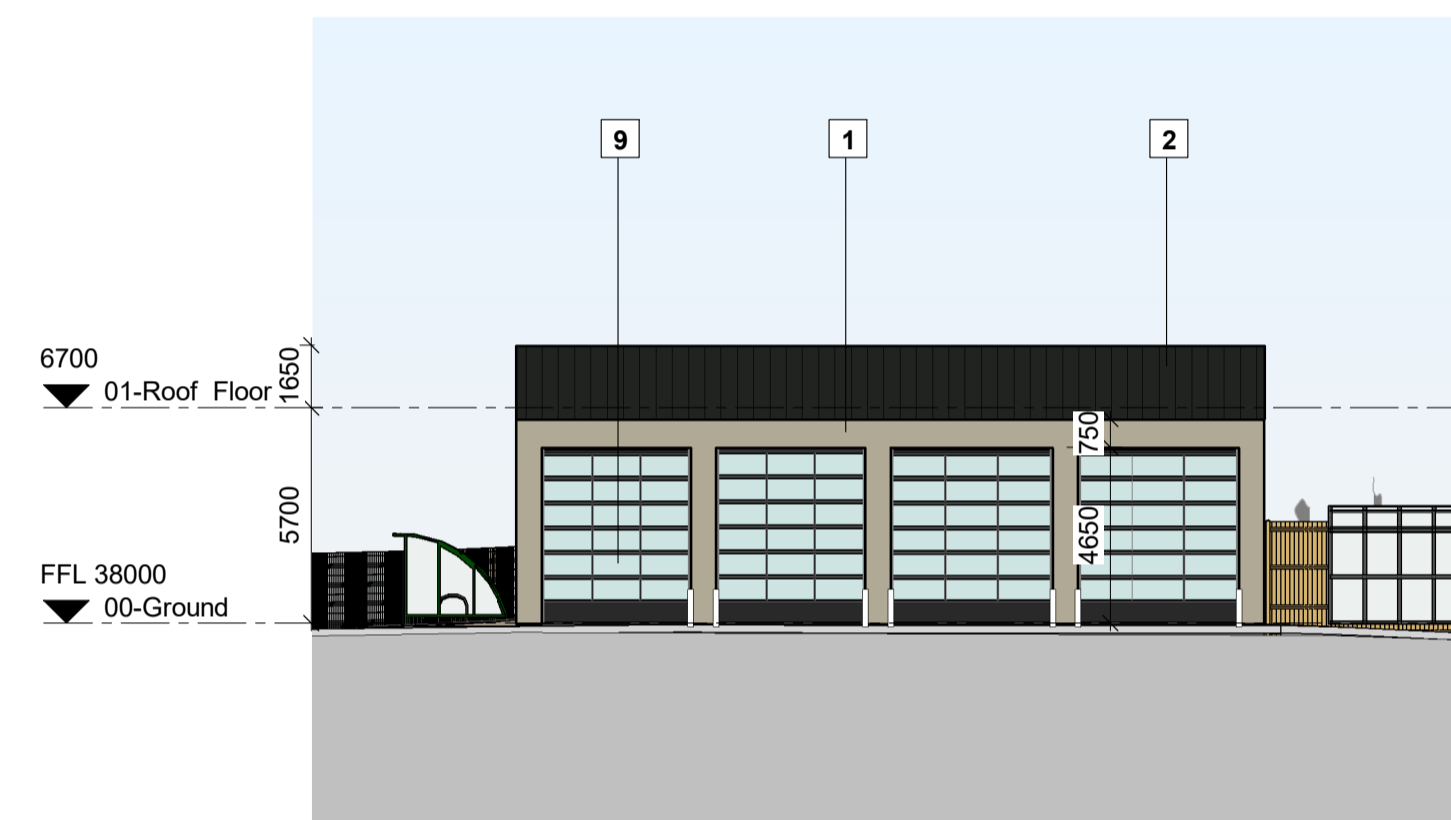

3 Elevation South
1 : 200

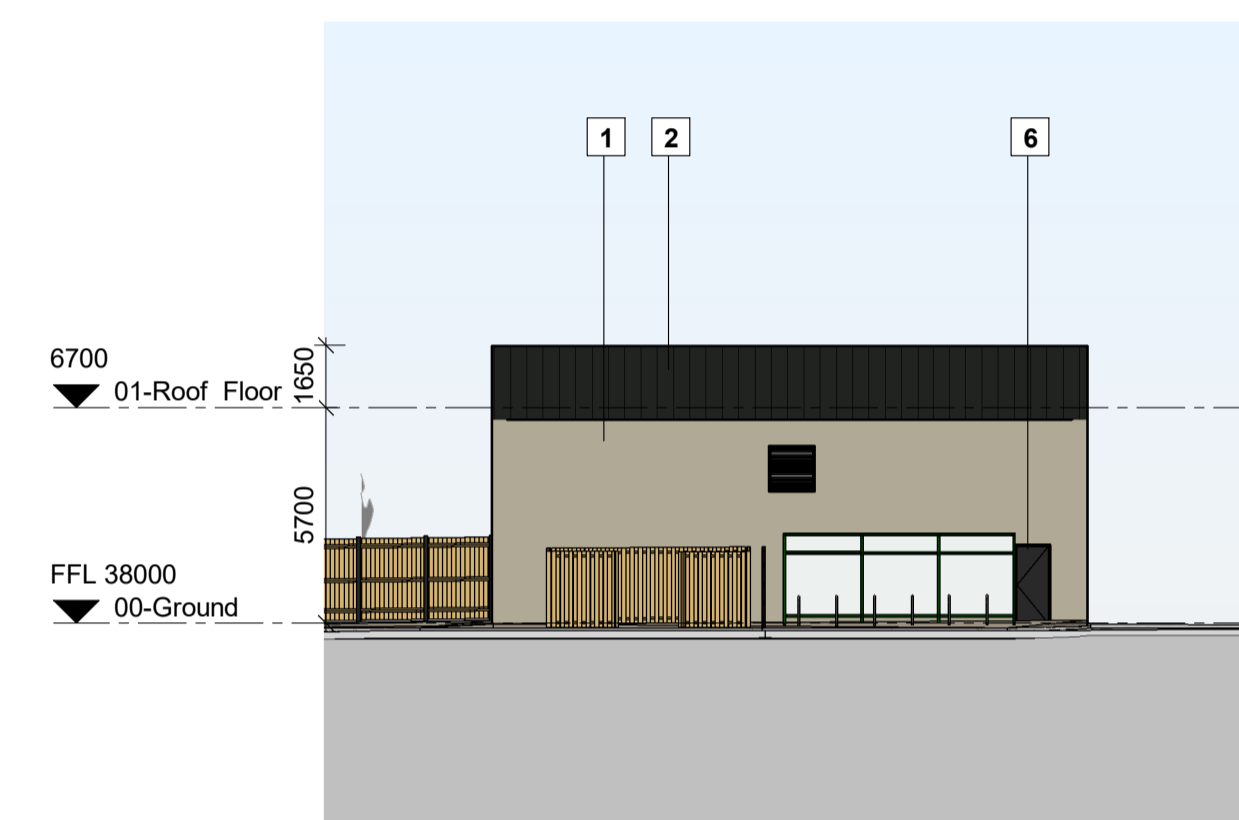

4 Elevation West
1 : 200

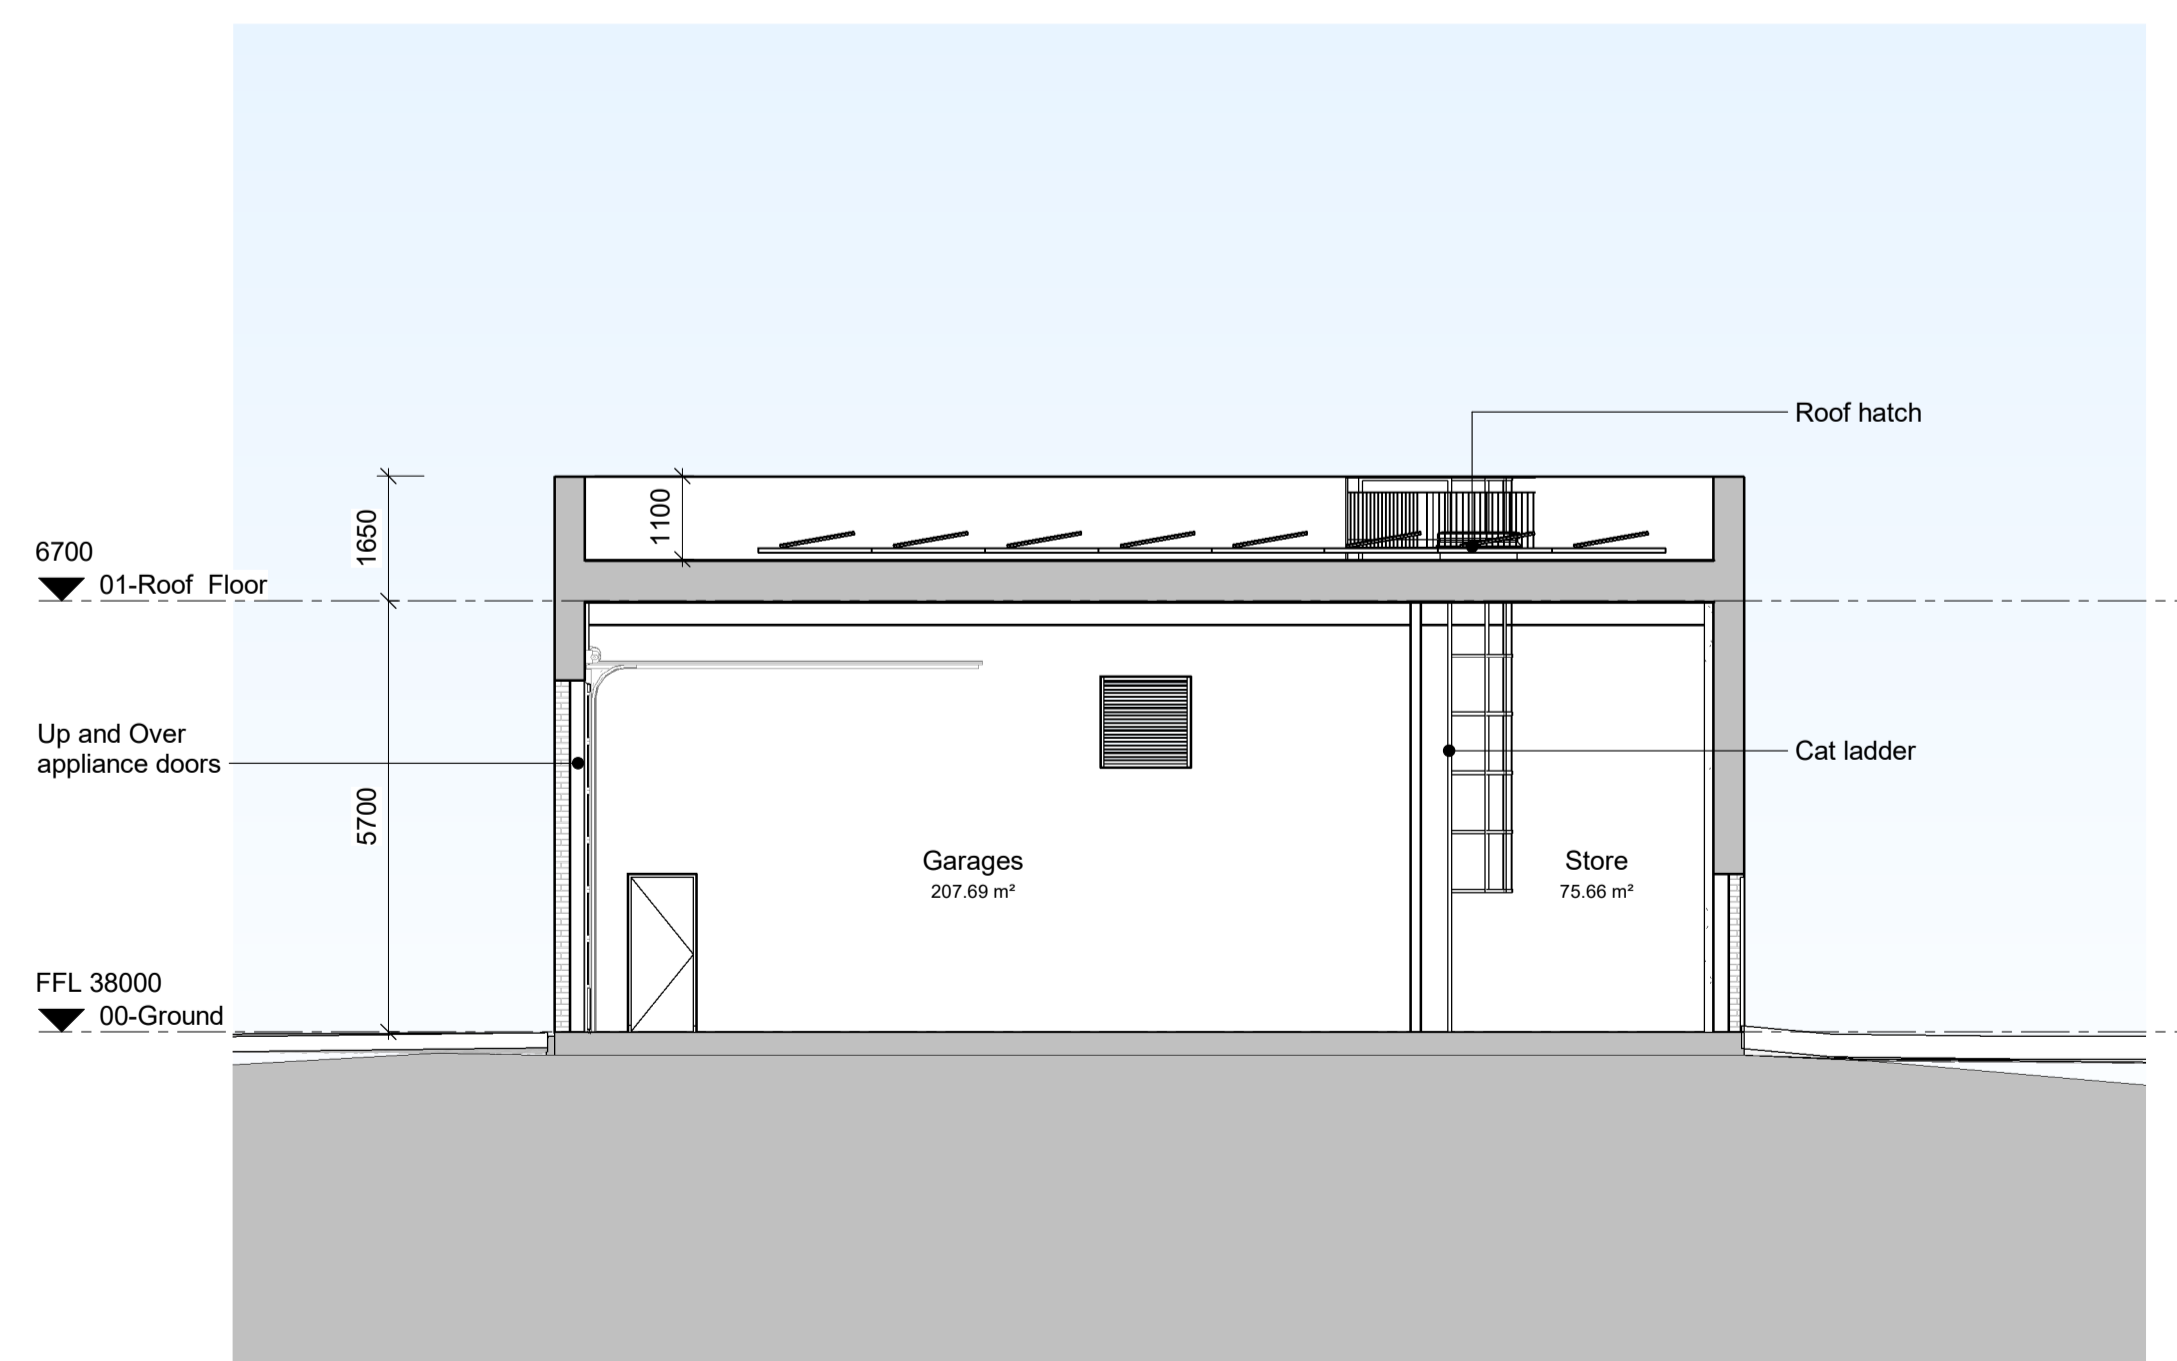


A Section A
1 : 100

Note:
Design Proposals require further coordination with Structural, Civil and MEP Engineers

Note:
All measurements are preliminary/ approximate & subject to utilities search, legal boundaries and detailed layouts/design development through consultation.

Note: Coordination
This drawing is subject to further coordination. Resultant amendments may be necessary following receipt and coordination of Consultant/ Building Control/ Fire/ Acoustic Engineer and Subcontractor/ Supplier Information.

Note:
This drawing is to be read in conjunction with all relevant Architectural, Structural, Civil, MEP, and Specialist Subcontractor drawings, specifications schedules and information.

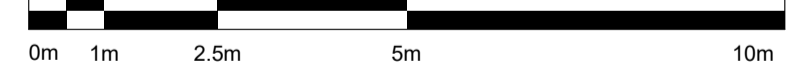

Scale Bar 1:100 @A1

Project
 Willmott Dixon
 Horsham Fire Station

Drawn by: TJ
 Checked by: MB
 HNW Project No.: 19038
 Date Created: JAN 2020

Scale: A1- As indicated

Drawing Title: Garages - Plans, Sections and Elevations

Drawing status: Preliminary
 Revision: P7

Drawing Name: HBC-HNW-GS-ZZ-DR-A-2200

61 North Street, Chichester, West Sussex, PO19 3NB

