
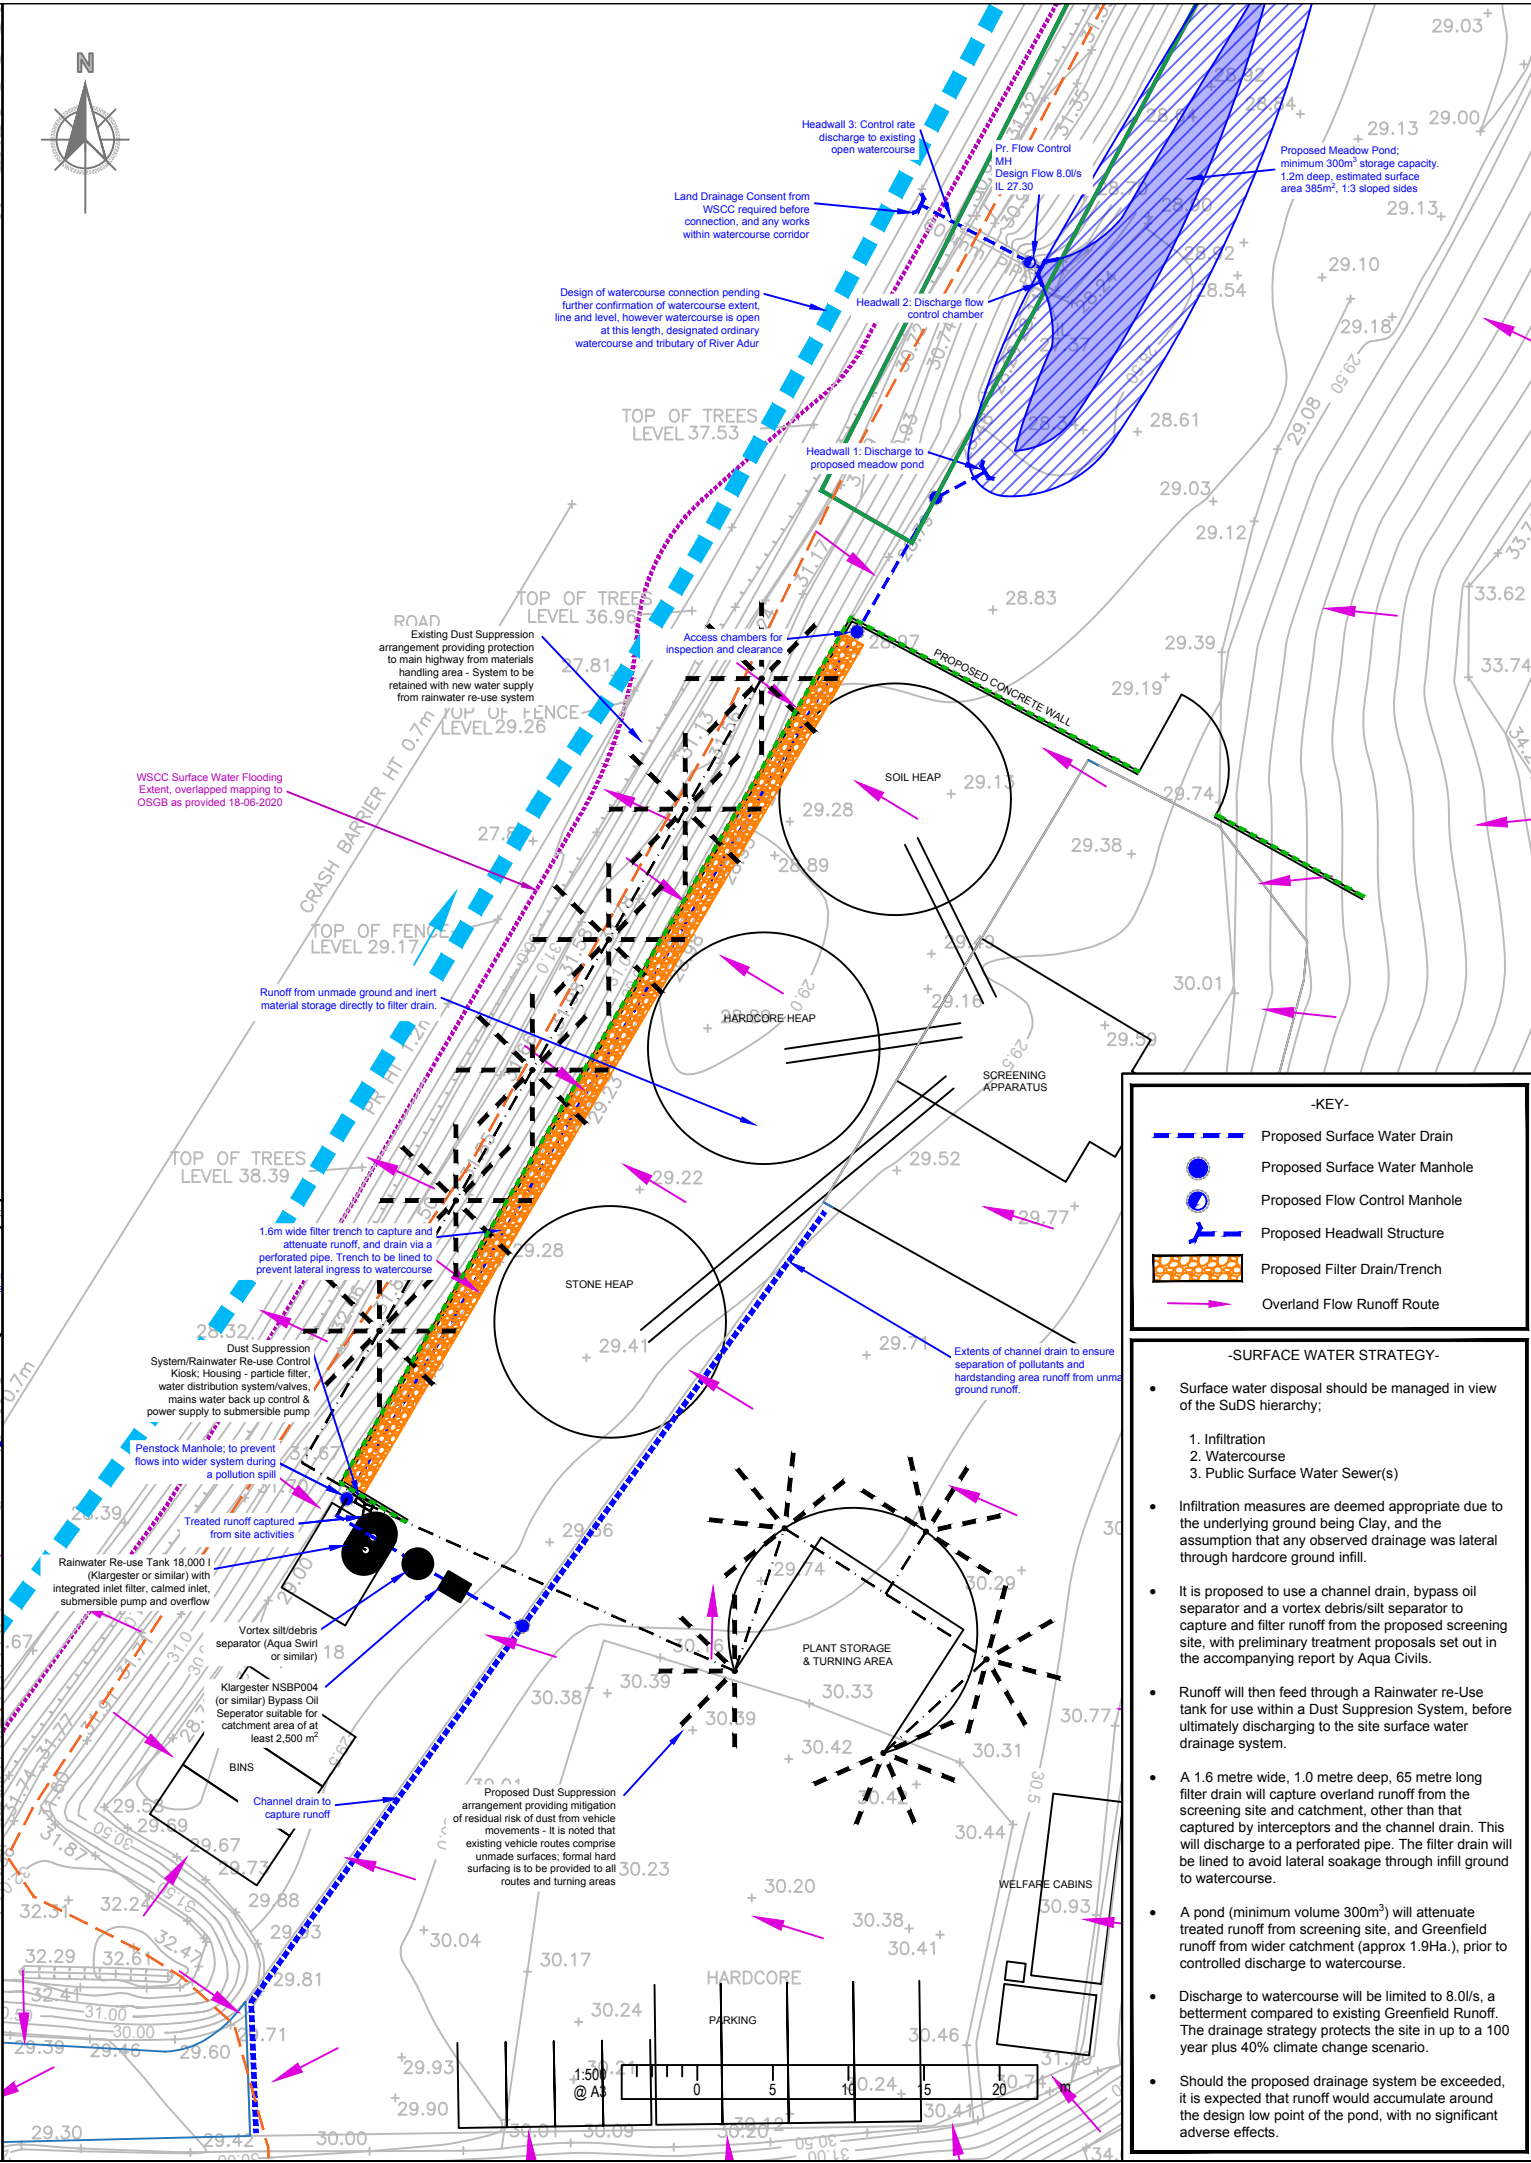
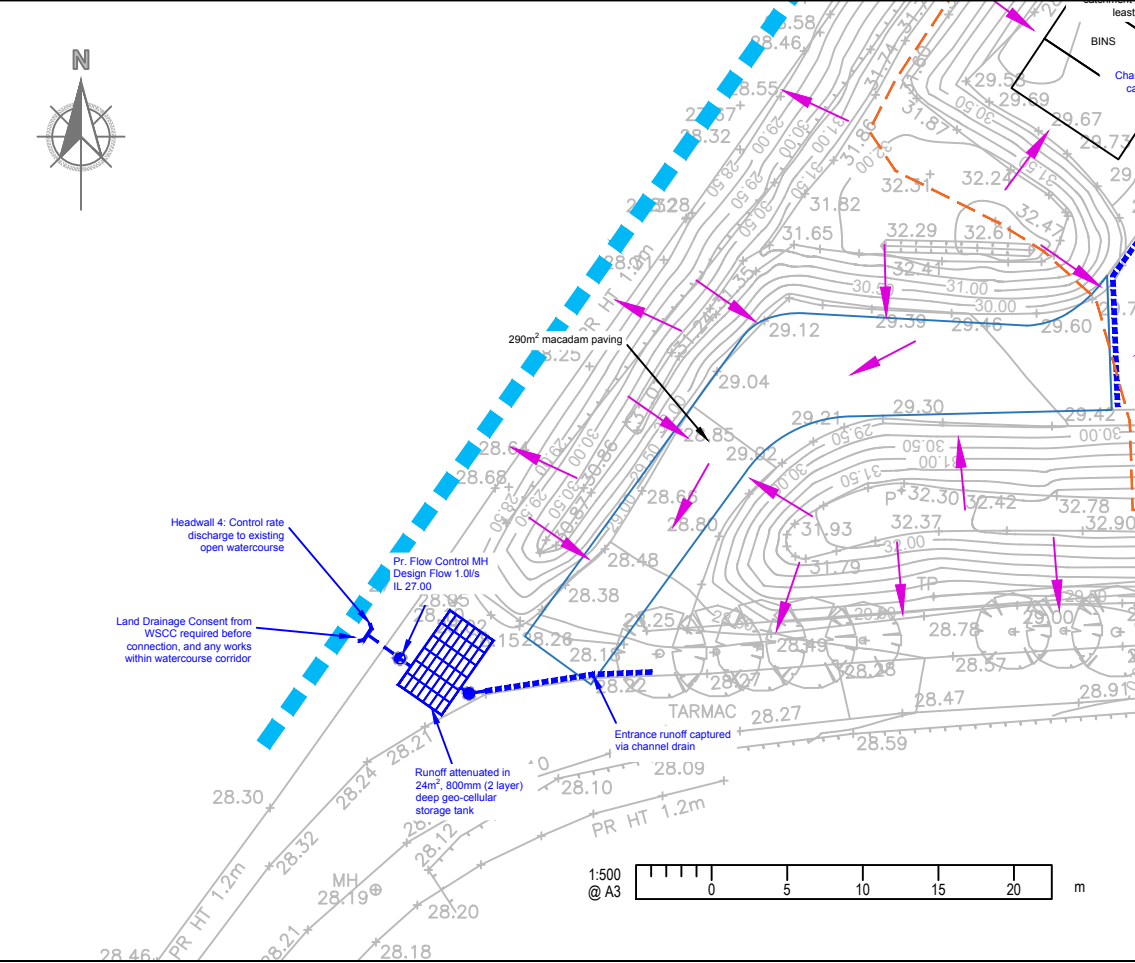


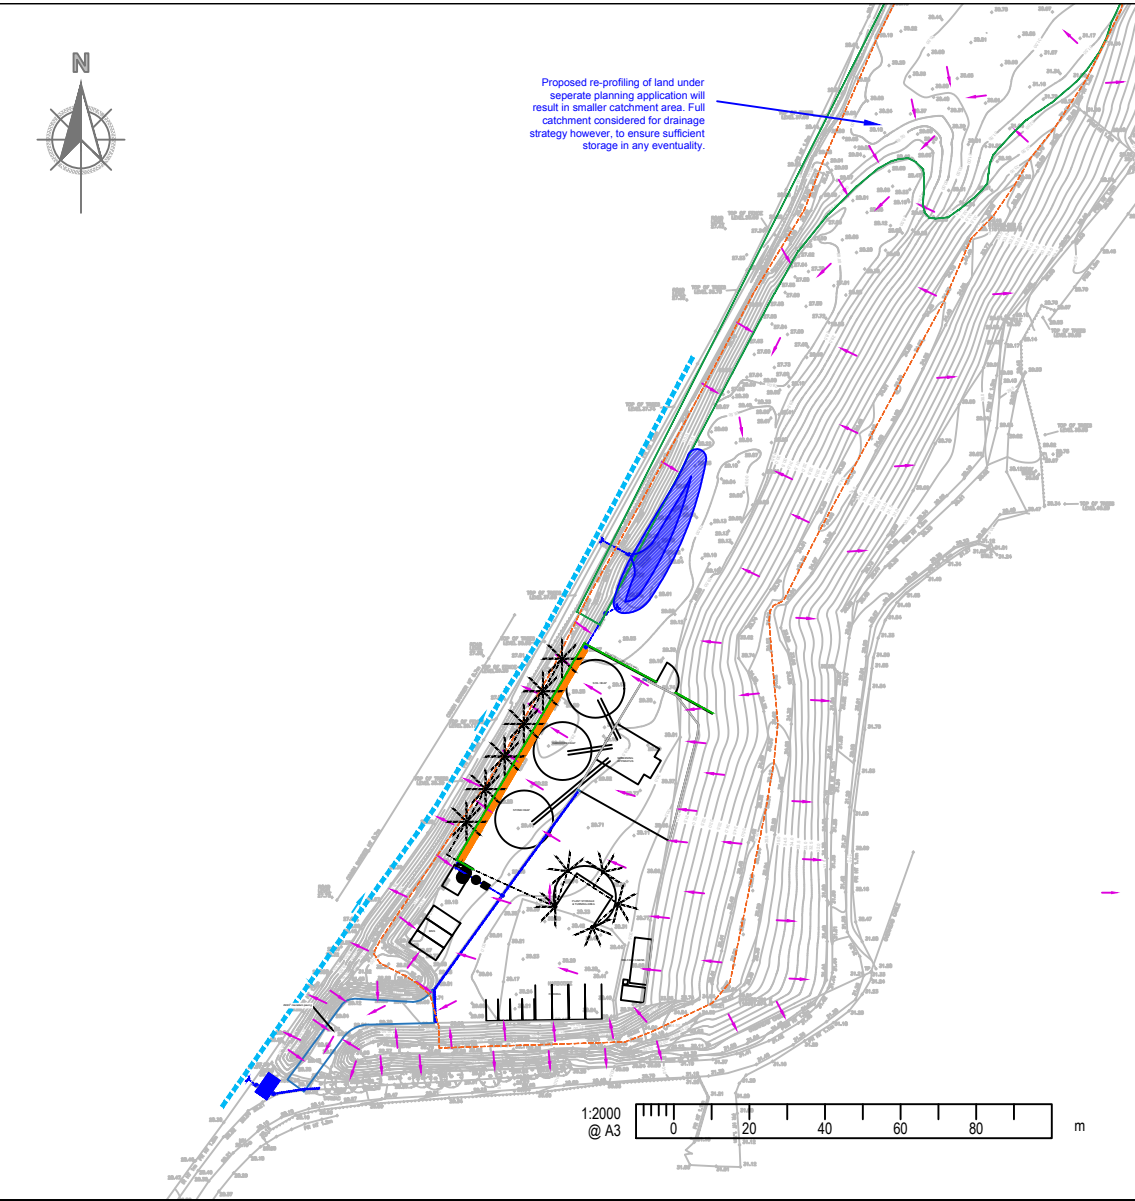

NOTES

1. This drawing is to be read in conjunction with all other RGP drawings, and with all relevant Architect's and Engineer's drawings and specification. Any discrepancies found are to be reported immediately to the Engineer.

2. RGP accepts no responsibility for inaccuracies in data provided by third parties such as topographic surveys or Ordnance Survey mapping.

3. Do not scale, work to figured dimensions only. All dimensions are in millimeters unless noted otherwise and all levels are in metres from the topographic survey datum.

4. Any information given regarding existing underground services is given in good faith after consultation with the relevant authority, however accuracy is not certain.

PLANNING

NOT FOR CONSTRUCTION

This map is based on or reproduced from Ordnance Survey material with the permission of Ordnance Survey on behalf of the controller of Her Majesty's Stationary Office (c) Crown Copyright. This drawing is based upon Ordnance Survey mapping - RGP accept no liability for any inaccuracies with the data. (c) Crown Copyright 2018. All rights reserved. Licence number 100022432

B

Revised Drawing with Screening Treatment

07/08/2020

A

Revised Drawing

12/06/2020

Rev.

Amendments

Date

BRIGHT PLAN CIVILS

Transport Planning and Infrastructure Design Consultants

2 West Barn, Norton Lane, Chichester, West Sussex PO20 3AF

Tel: 01243 210418 Fax: 01483 861682

www.brightplancivils.co.uk

Drawing Status

PLANNING

Client

Alfie Hyatt

Drawing Title

Conceptual Drainage Strategy

Project

Thistleworth Farm, Grinders Lane
Dial Post, RH13 8NR

Scale

VARIES

Date

Aug '20

Drawn By

DJL

Checked By

MJA

Drawing No.

D1867-300

Rev.

B