


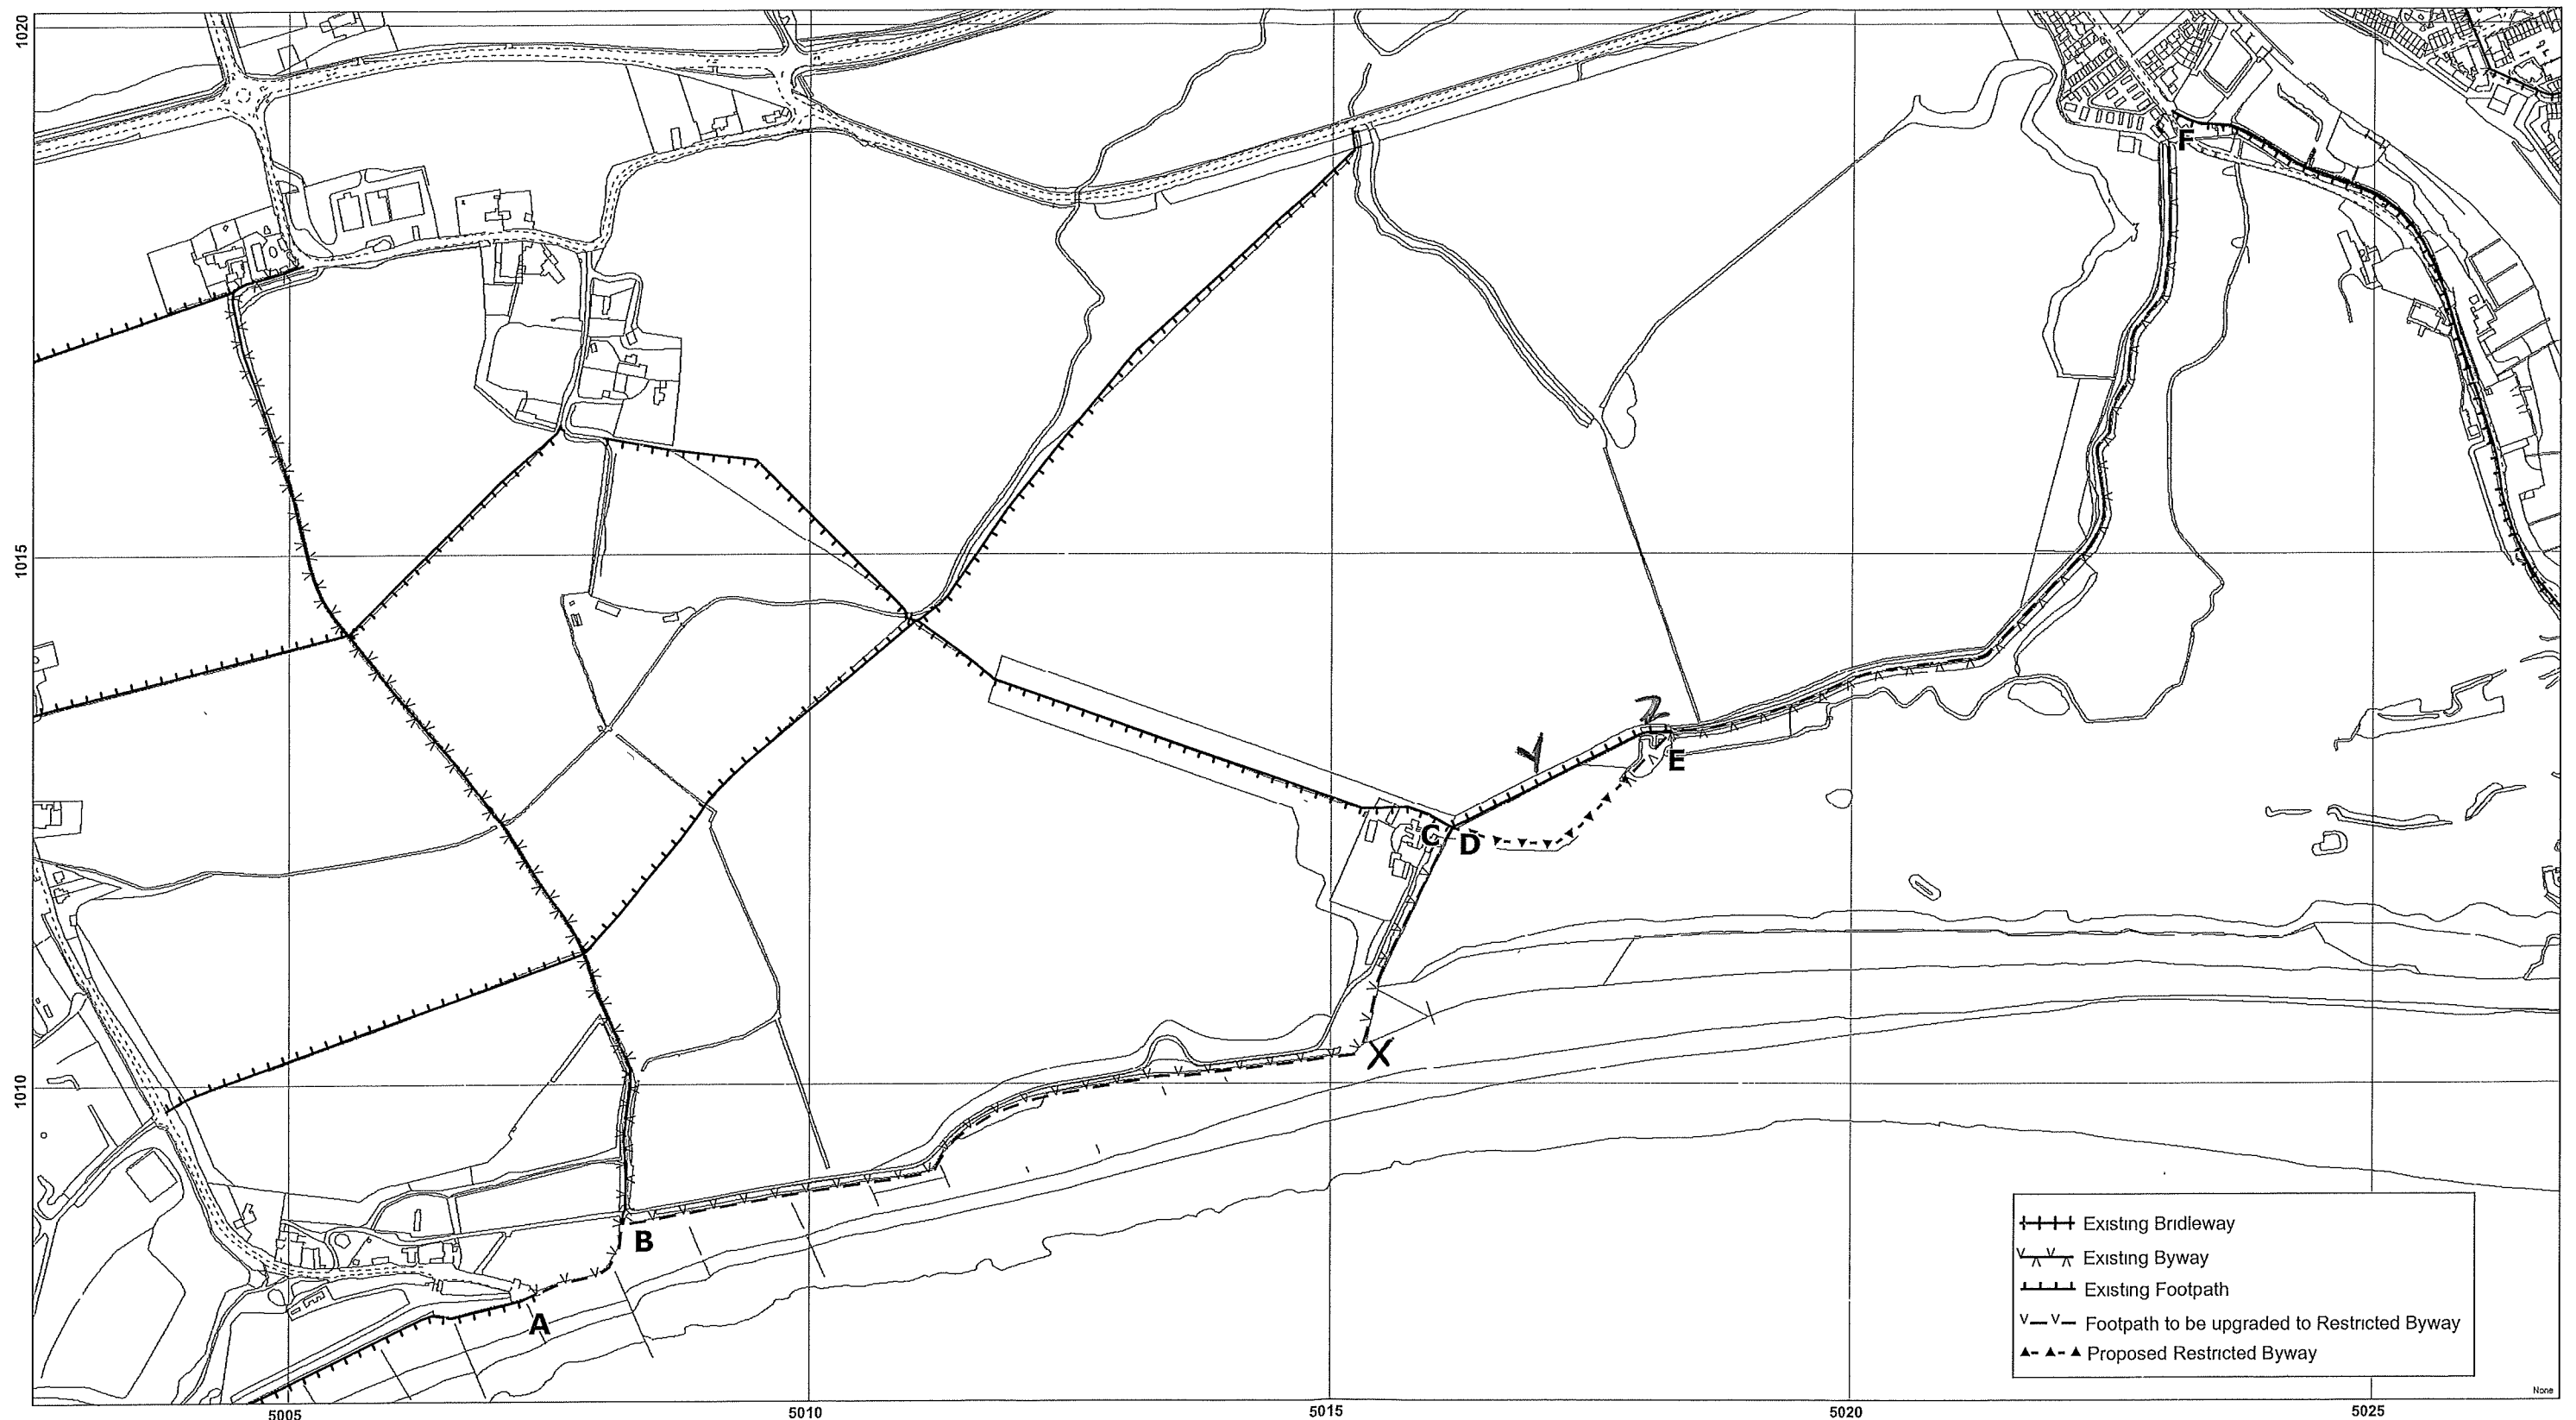

+

+

+

+

Existing Bridleway

v

v

v

v

Existing Byway

—

—

—

—

Existing Footpath

v

v

v

v

Footpath to be upgraded to Restricted Byway

▲

▲


▲

▲

Proposed Restricted Byway

This map is reproduced from Ordnance Survey material with the permission of Ordnance Survey on behalf of the Controller of Her Majesty's Stationery Office (c) Crown copyright. Unauthorised reproduction infringes Crown copyright and may lead to prosecution or civil proceedings. West Sussex County Council, 100023447, 2008

Climping and Littlehampton - Upgrade of FP 829 and FP 174 to Restricted Byway status - Site Plan

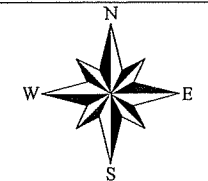Plan: 01733a	1:3000 at A1	OS Sheet: TQ 00 SW		Photocopy liable to distortion	Matt Davey Director of Highways, Transport and Planning	
Date: 02.07.2019		Grid Ref: 5015 1010				