



24

Elevation East

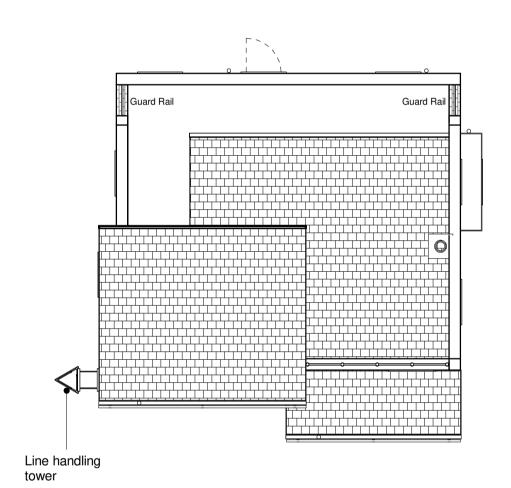



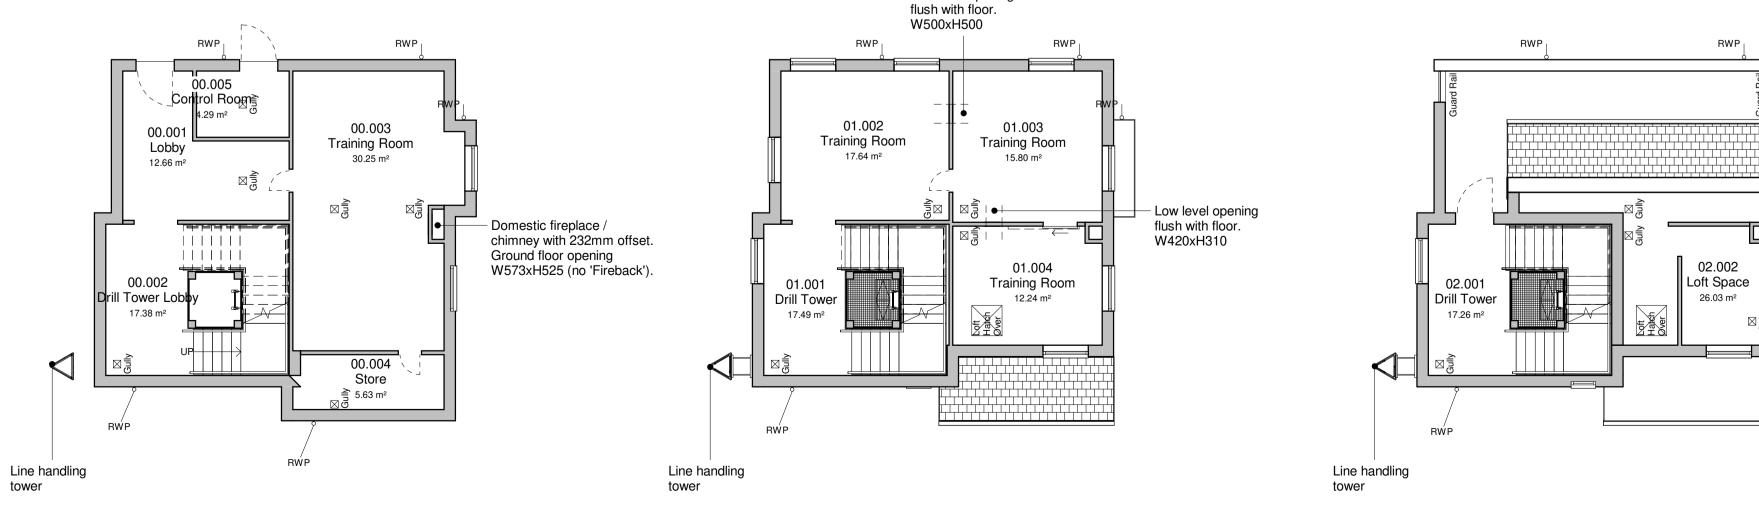

Low level opening


Ground Floor Plan

First Floor Plan 1:100

	25 24 1	] 17	23			7 24	23 1
10725 • 04-Roof Level_Floor	r		Line hand towe	lling r P27	10725 04-Roof Level Floor		
8550				2175	8550 • 03-Third Floor		
5700 <u>02-Second Floor</u>				5850	5700 <u>02-Second Floor</u>		
FFL 2850			23	5850	FFL 2850		
37500 00-Ground Floor				2850	37500 ▼ 00-Ground Floor		






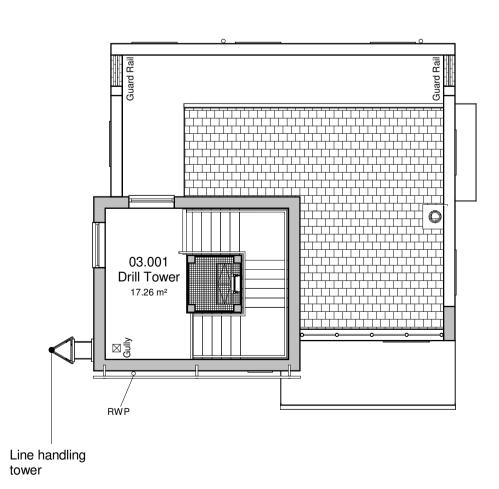





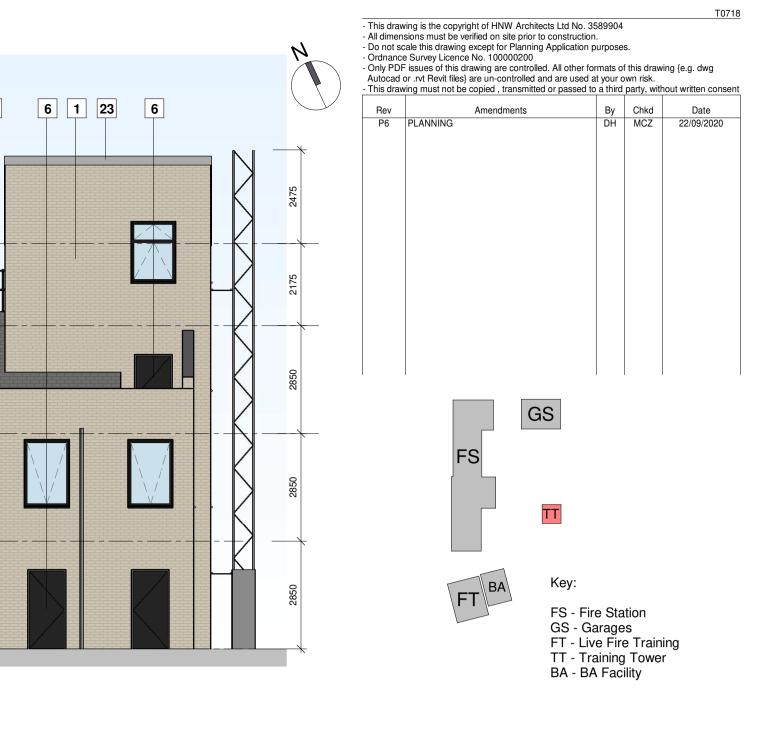

Material Schedule				
Tag	Material			
1	Brick - Buff			
6	Metal Door			
7	Window			
23	Profiled Coated Steel Sheet			
24	Safety Rail			
25	External Dry Riser Inlet			
L				

