

West Sussex County Council  
 Highways & Transport  
 The Grange  
 Tower Street  
 Chichester  
 West Sussex  
 PO19 1RH

ARUN DISTRICT: MIDDLETON-ON-SEA  
 WAITING RESTRICTIONS


Reproduced from or based upon 2019 Ordnance Survey mapping with permission of the Controller of HMSO (c) Crown Copyright reserved.  
 Unauthorised reproduction infringes Crown copyright and may lead to prosecution or civil proceedings West Sussex County Council Licence No. 100018485

TILE REF NO:  
**SU9700SEN**

SHEET ISSUE NO 2  
 SHEET ACTIVE FROM - 27/05/2019



SCALE:  
 1:1250  
 at A3 size

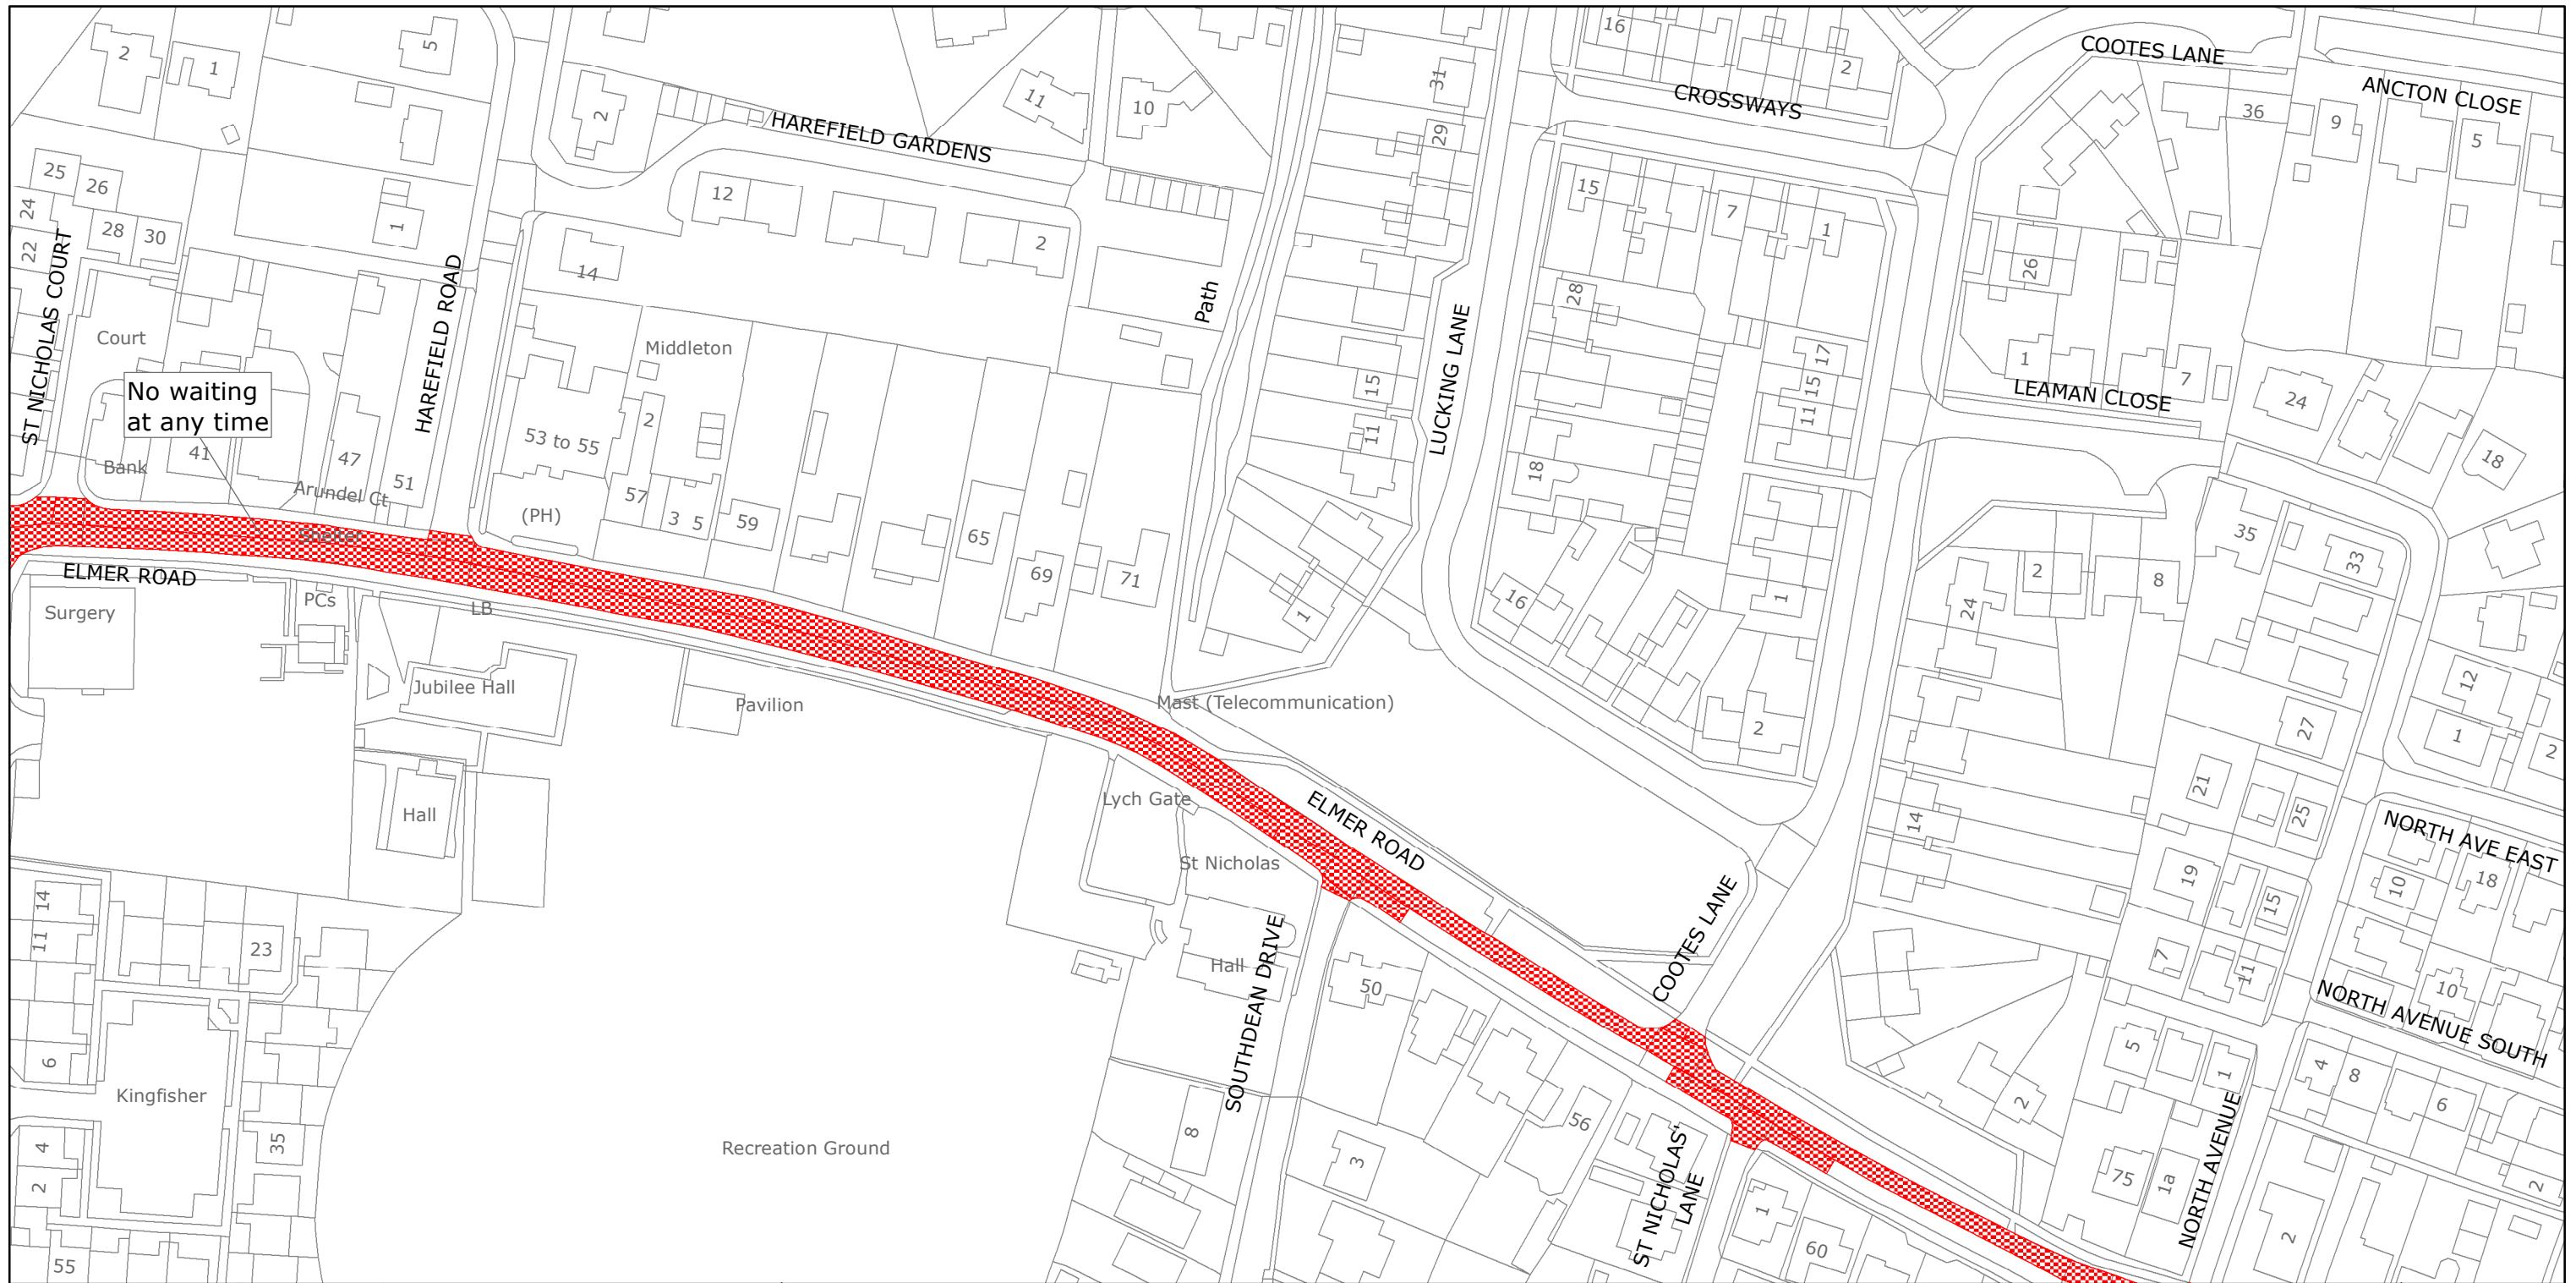

No waiting  
at any time



West Sussex County Council  
Highways & Transport  
The Grange  
Tower Street  
Chichester  
West Sussex  
PO19 1RH

ARUN DISTRICT: MIDDLETON-ON-SEA  
PROPOSED WAITING RESTRICTIONS (06.01.2019)

Reproduced from or based upon 2020 Ordnance Survey mapping with permission of the Controller of HMSO (c) Crown Copyright reserved.  
Unauthorised reproduction infringes Crown copyright and may lead to prosecution or civil proceedings West Sussex County Council Licence No. 100018485

TILE REF NO:  
SU9700SEN

SHEET ISSUE NO 3\_JWA1902  
SHEET ACTIVE FROM - DD/MM/YYYY



SCALE:  
1:1250  
at A3 size