

No waiting
at any time
01 June-30 Sep



West Sussex County Council
Infrastructure
The Grange
Tower Street
Chichester
West Sussex
PO19 1RH


ARUN DISTRICT: MIDDLETON-ON-SEA
WAITING RESTRICTIONS

Reproduced from or based upon 2009 Ordnance Survey mapping with permission of the Controller of HMSO (c) Crown Copyright reserved.
Unauthorised reproduction infringes Crown copyright and may lead to prosecution or civil proceedings West Sussex County Council Licence No. 100023447


TILE REF NO:
SU9800SWS

SHEET ISSUE NO 1

SHEET ACTIVE FROM - 05/07/2010

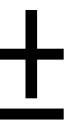

SCALE:
1:1250
at A3 size

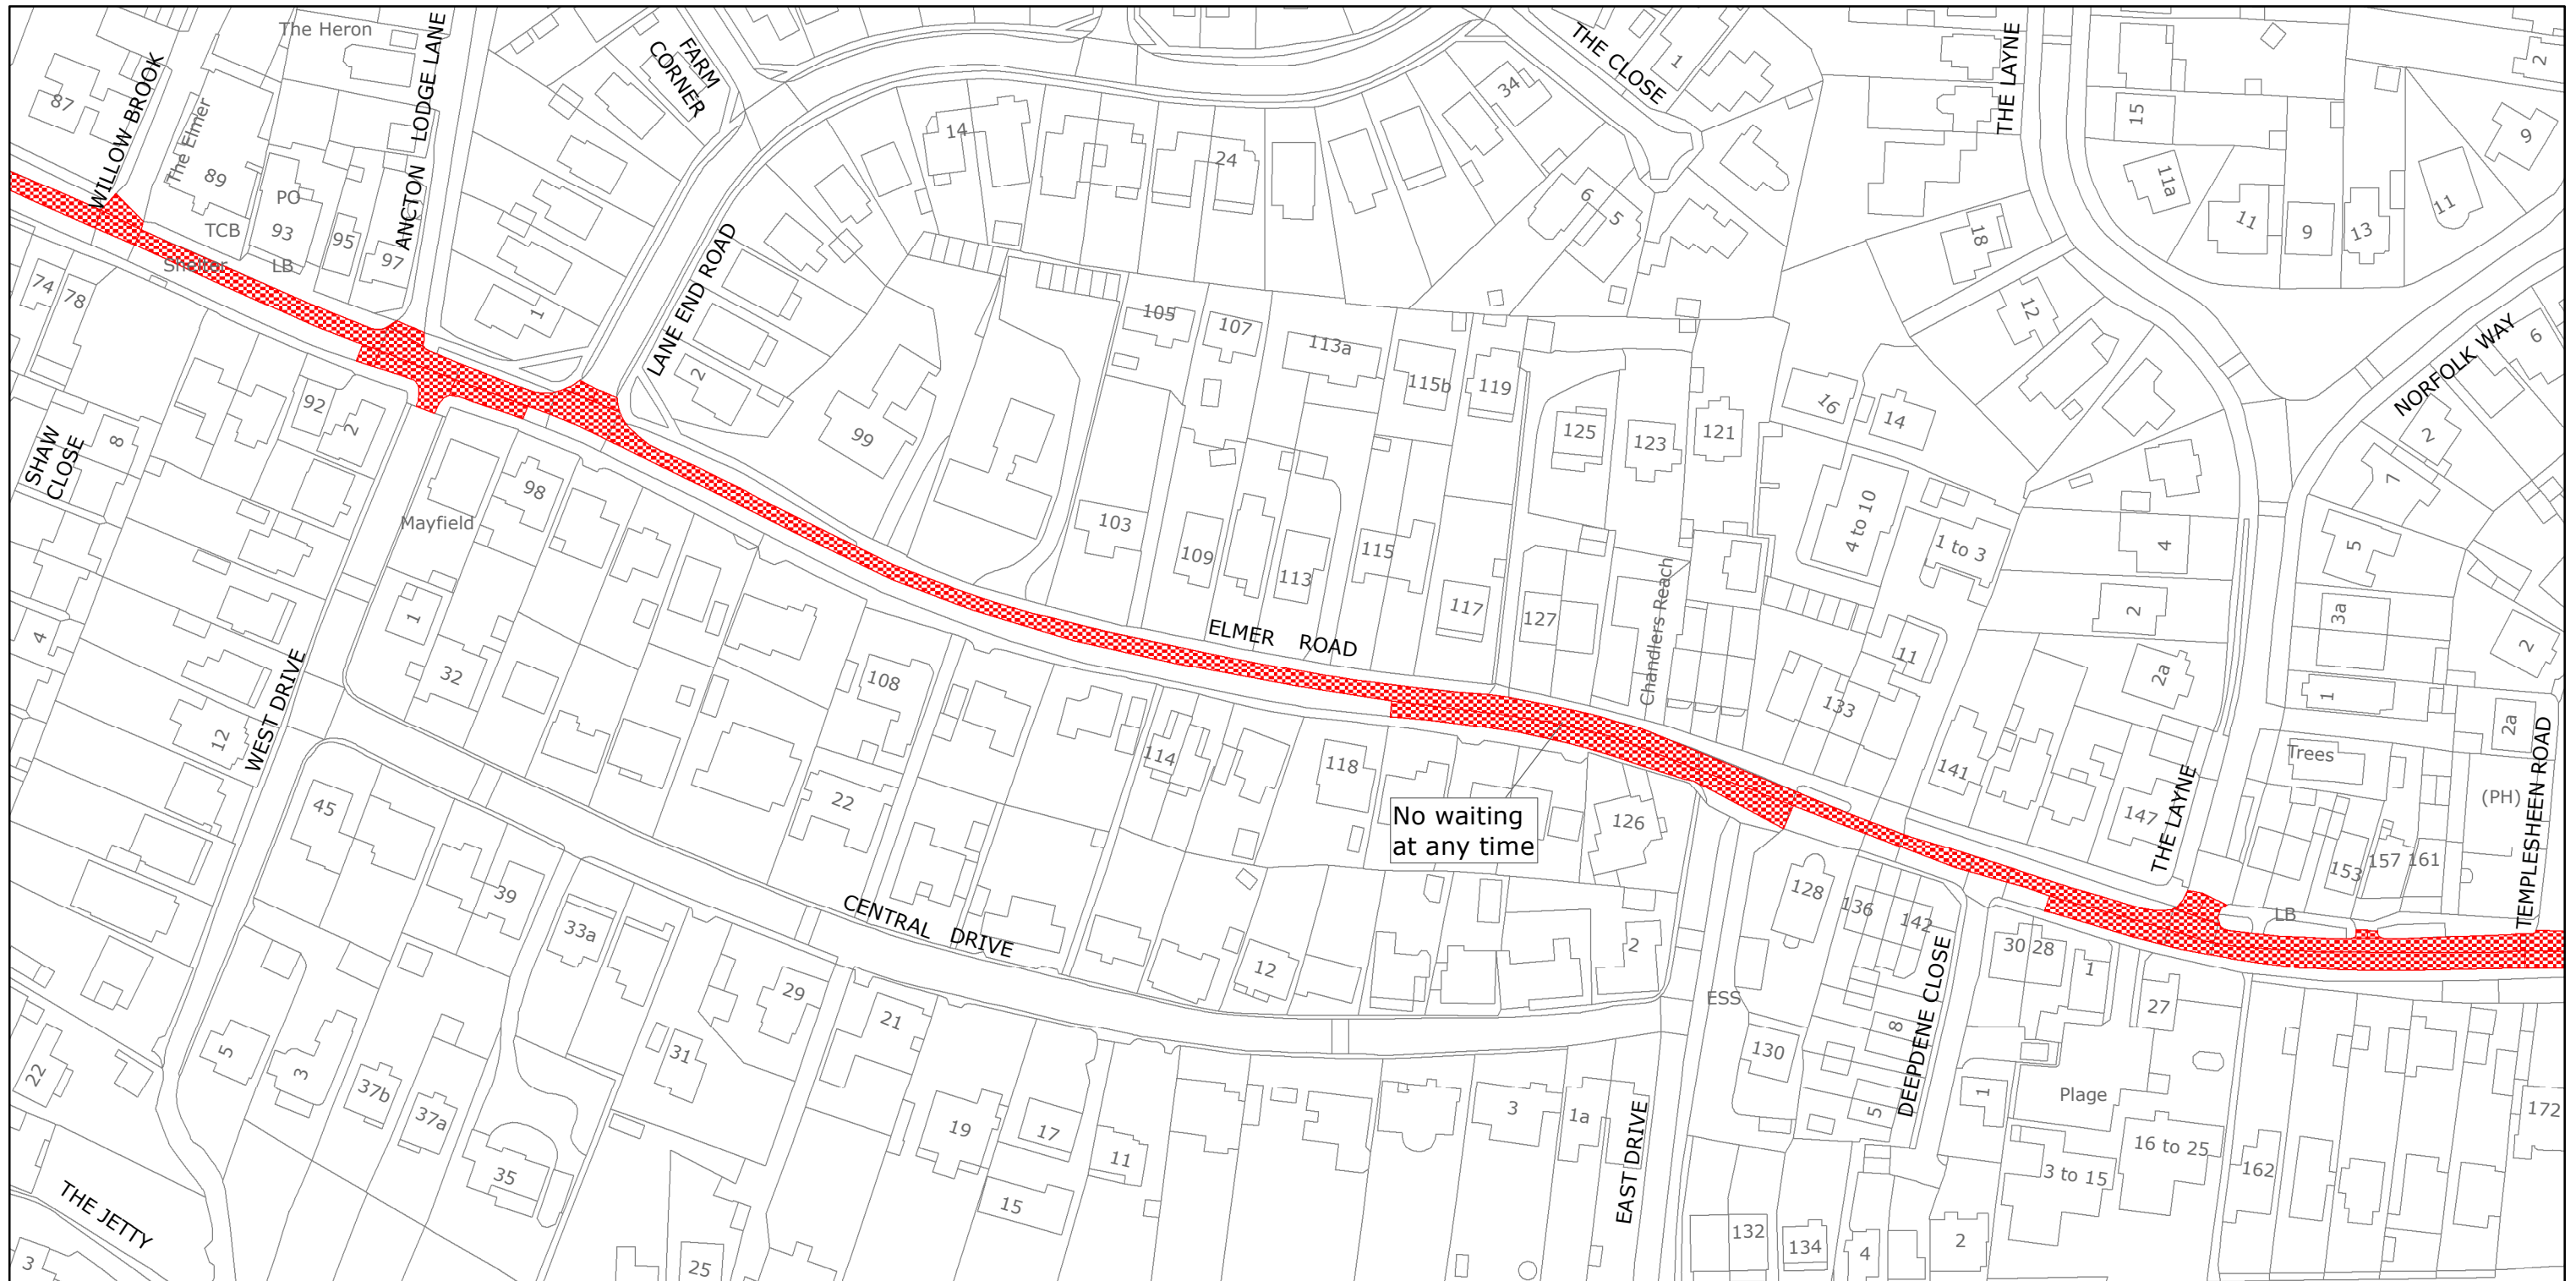

West Sussex County Council
 Highways & Transport
 The Grange
 Tower Street
 Chichester
 West Sussex
 PO19 1RH

ARUN DISTRICT: MIDDLETON-ON-SEA

PROPOSED WAITING RESTRICTIONS (06.01.2019)

Reproduced from or based upon 2020 Ordnance Survey mapping with permission of the Controller of HMSO (c) Crown Copyright reserved.
 Unauthorised reproduction infringes Crown copyright and may lead to prosecution or civil proceedings West Sussex County Council Licence No. 100018485

TILE REF NO:
SU9800SWS

SHEET ISSUE NO 2_JWA1902

SHEET ACTIVE FROM - DD/MM/YYYY



SCALE:
 1:1250
 at A3 size