




Project:
THISTLEWORTH FARM
GRINDERS LANE
DIAL POST
WEST SUSSEX RH13 8NR-
PROPOSED SCREENING
SITE

Drawing Title:
SITE SECTIONS

Client:
A HYATT CONTRACTORS LTD

© copyright of
DOUGLAS J. P. EDWARDS
 Chartered Building Surveyors
 employing
 Chartered Architects & Surveyors
 Tel: 01403 740034
 Email: info@douglasjpedwards.co.uk
RICS

Scale: **1:200 @ A3 size**
 Date: **May 2020**
 Drg. No.: **19-02-35**

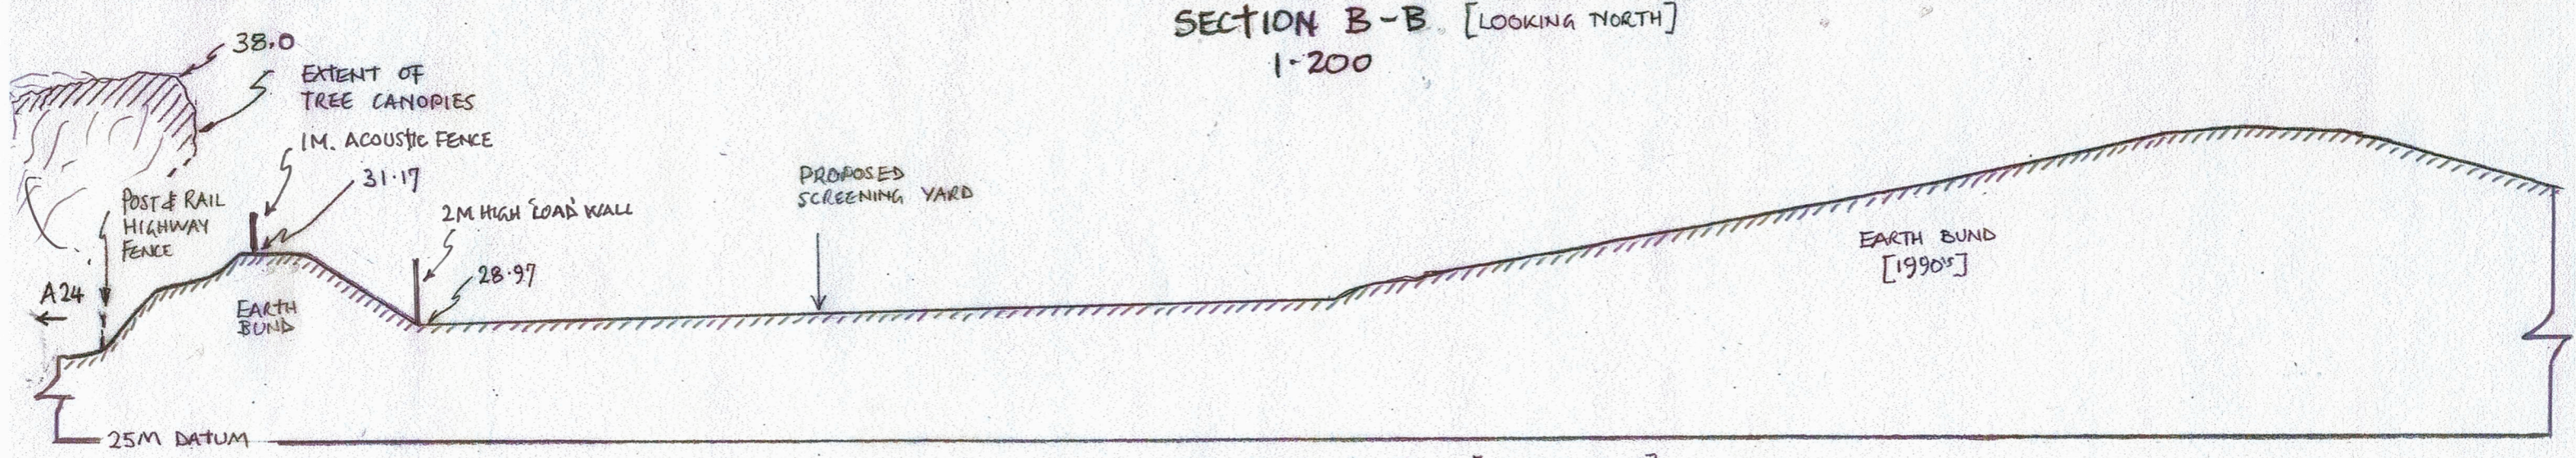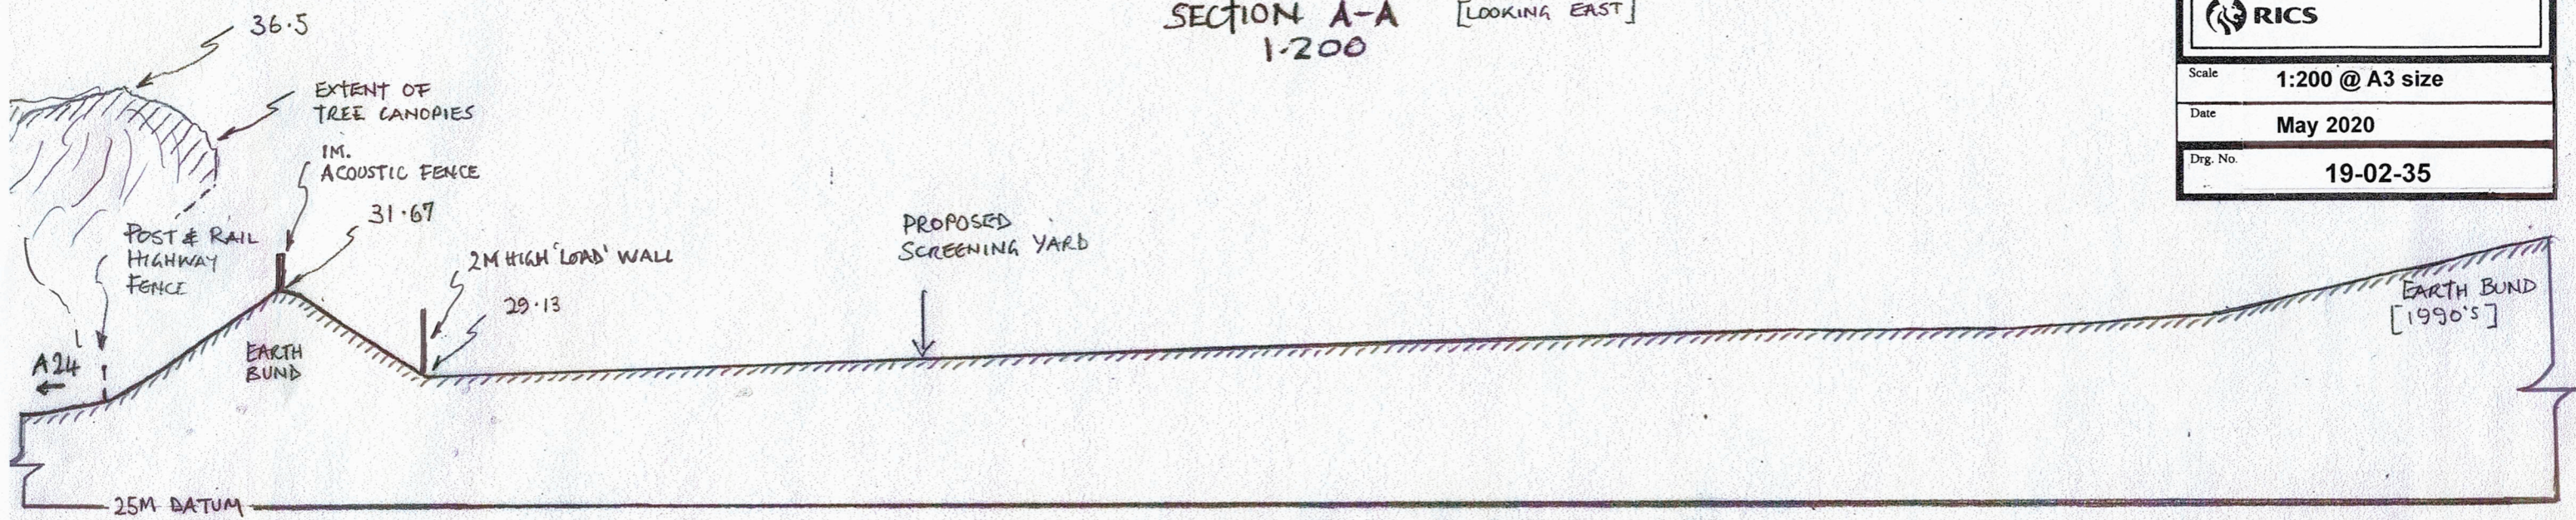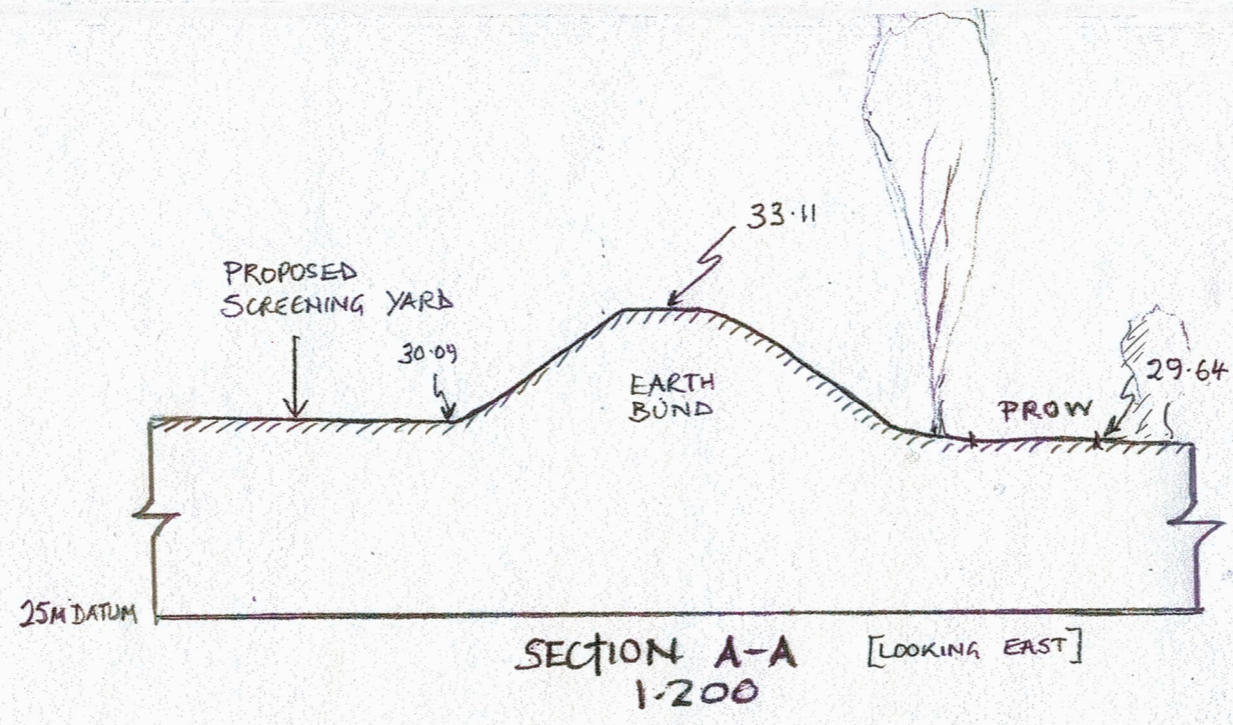

SECTION C-C [LOOKING NORTH]
1:200