


1 to 33

Beachville Court

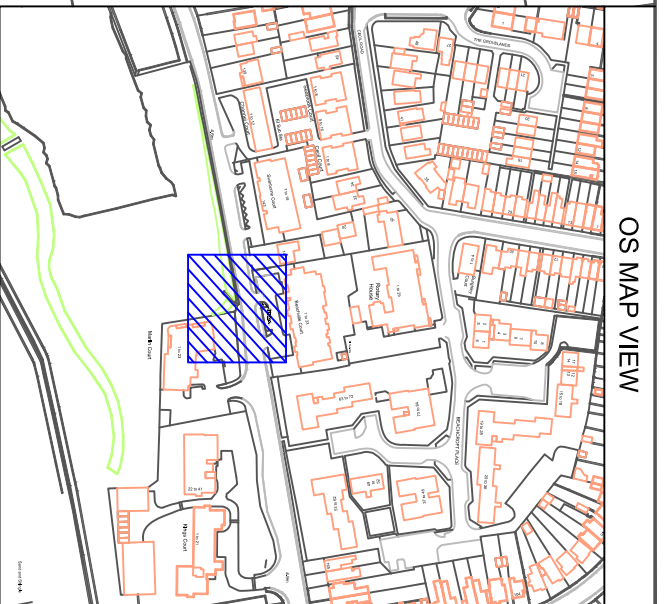

OS MAP VIEW

DRAWING NOTES

1. ALL DIMENSIONS ARE IN METERS UNLESS SPECIFIED OTHERWISE IN THE DRAWING.
2. ALL ROAD MARKINGS TO BE SEPERATED BY 100MM GAP UNLESS SPECIFIED OTHERWISE IN THE DRAWING.
3. LINING AND SIGNING DIAGRAM NUMBERS ARE TAKEN FROM THE TRAFFIC SIGN REGULATIONS AND GENERAL DIRECTIONS, TRAFFIC SIGNS MANUALS
4. ALL SIGN POSTS AND STREET FURNITURE NEEDS TO BE INSTALLED WITH A MINIMUM LATERAL CLEARANCE OF 450MM FROM THE CARRIAGEWAY, UNLESS SPECIFIED OTHERWISE VIA DIMENSIONING OR IN THE DRAWING NOTES.
5. ALL PDF LAYOUT DRAWINGS NEED TO BE READ IN CONJUNCTION WITH BOTH THE WEST SUSSEX COUNTY COUNCIL HIGHWAYS & TRAFFIC SIGNALS INSTALLATION STANDARD DOCUMENTS AND DRAWINGS.
6. CONTRACTOR TO ESTABLISH ALL UTILITY LOCATIONS AND CO-ORDINATE SAFE WORKING PROCEDURES BEFORE ANY EXCAVATION WORKS TAKE PLACE.
7. ANY DISCREPANCIES OR CONSTRUCTION RELATED ISSUES MUST BE REPORTED TO ENGINEER FOR COMMENT BEFORE COMMENCEMENT OF WORKS.
8. ALL TRAFFIC MANAGEMENT ARRANGEMENTS SHALL BE CARRIED OUT IN ACCORDANCE WITH CHAPTER 8 OF THE TRAFFIC SIGNS MANUAL
9. SECTION OF LAND OWNED BY LANCING PARISH COUNCIL TO BE DEDICATED UNDER SECTION 38 OF THE HIGHWAYS ACT 1980. SECTION OF LAND AS DEMARCATED ON SITE CLEARANCE PLAN ON SOUTHERN SIDE OF PROPOSED PEDESTRIAN CROSSING, LAND CURRENTLY BORDERED WITH TYPE EF PRECAST CONCRETE EDGINGS, LAND REQUIRED FOR INSTALLATION OF POLE 3.

REPRODUCED FROM 2008 ORDNANCE SURVEY MASTER MAPPING WITH THE PERMISSION OF THE CONTROLLER OF HER MAJESTY'S STATIONERY OFFICE CROWN COPYRIGHT, UNAUTHORISED REPRODUCTION INFRINGES CROWN COPYRIGHT AND MAY LEAD TO PROSECUTION OR CIVIL PROCEEDINGS. LICENCE No. W.S.C.C. 100023447

AREA	Lancing	DRAWN	LM
ROUTE No.	A259	CHECKED	BE
FILE No.		DATE	04/02/2020
Rev1	04/02/2020	Alterations to lining following checks by BE	
Rev	Date	Amendment	
			LM
			Name



West Sussex County Council
 Site Number - TBC
 New Pedestrian Puffin Crossing - A259 Brighton Road nr Beachville Court
 Sheet 1 of 11 - General Arrangement

DRG No. 14363_001 Rev 1
 SCALE 1:250

Matt Davy
 Director of Highways & Transport
 County Hall West Street
 Chichester,
 West Sussex, PO19 1RH
 (Tel: 01243 642105)