

No waiting
at any time

School Keep Clear -
No stopping
at any time



West Sussex County Council
Highways & Transport
The Grange
Tower Street
Chichester
West Sussex
PO19 1RH

CRAWLEY BOROUGH: BROADFIELD NORTH WARD
WAITING RESTRICTIONS


TILE REF NO:
TQ2534NEN

SHEET ISSUE NO 1
SHEET ACTIVE FROM - 16/05/2016 at A3 size



SCALE:
1:1250

Reproduced from or based upon 2013 Ordnance Survey material with permission of the Controller of HMSO (c) Crown Copyright reserved.
Unauthorised reproduction infringes Crown copyright and may lead to prosecution or civil proceedings West Sussex County Council Licence No. 100023447

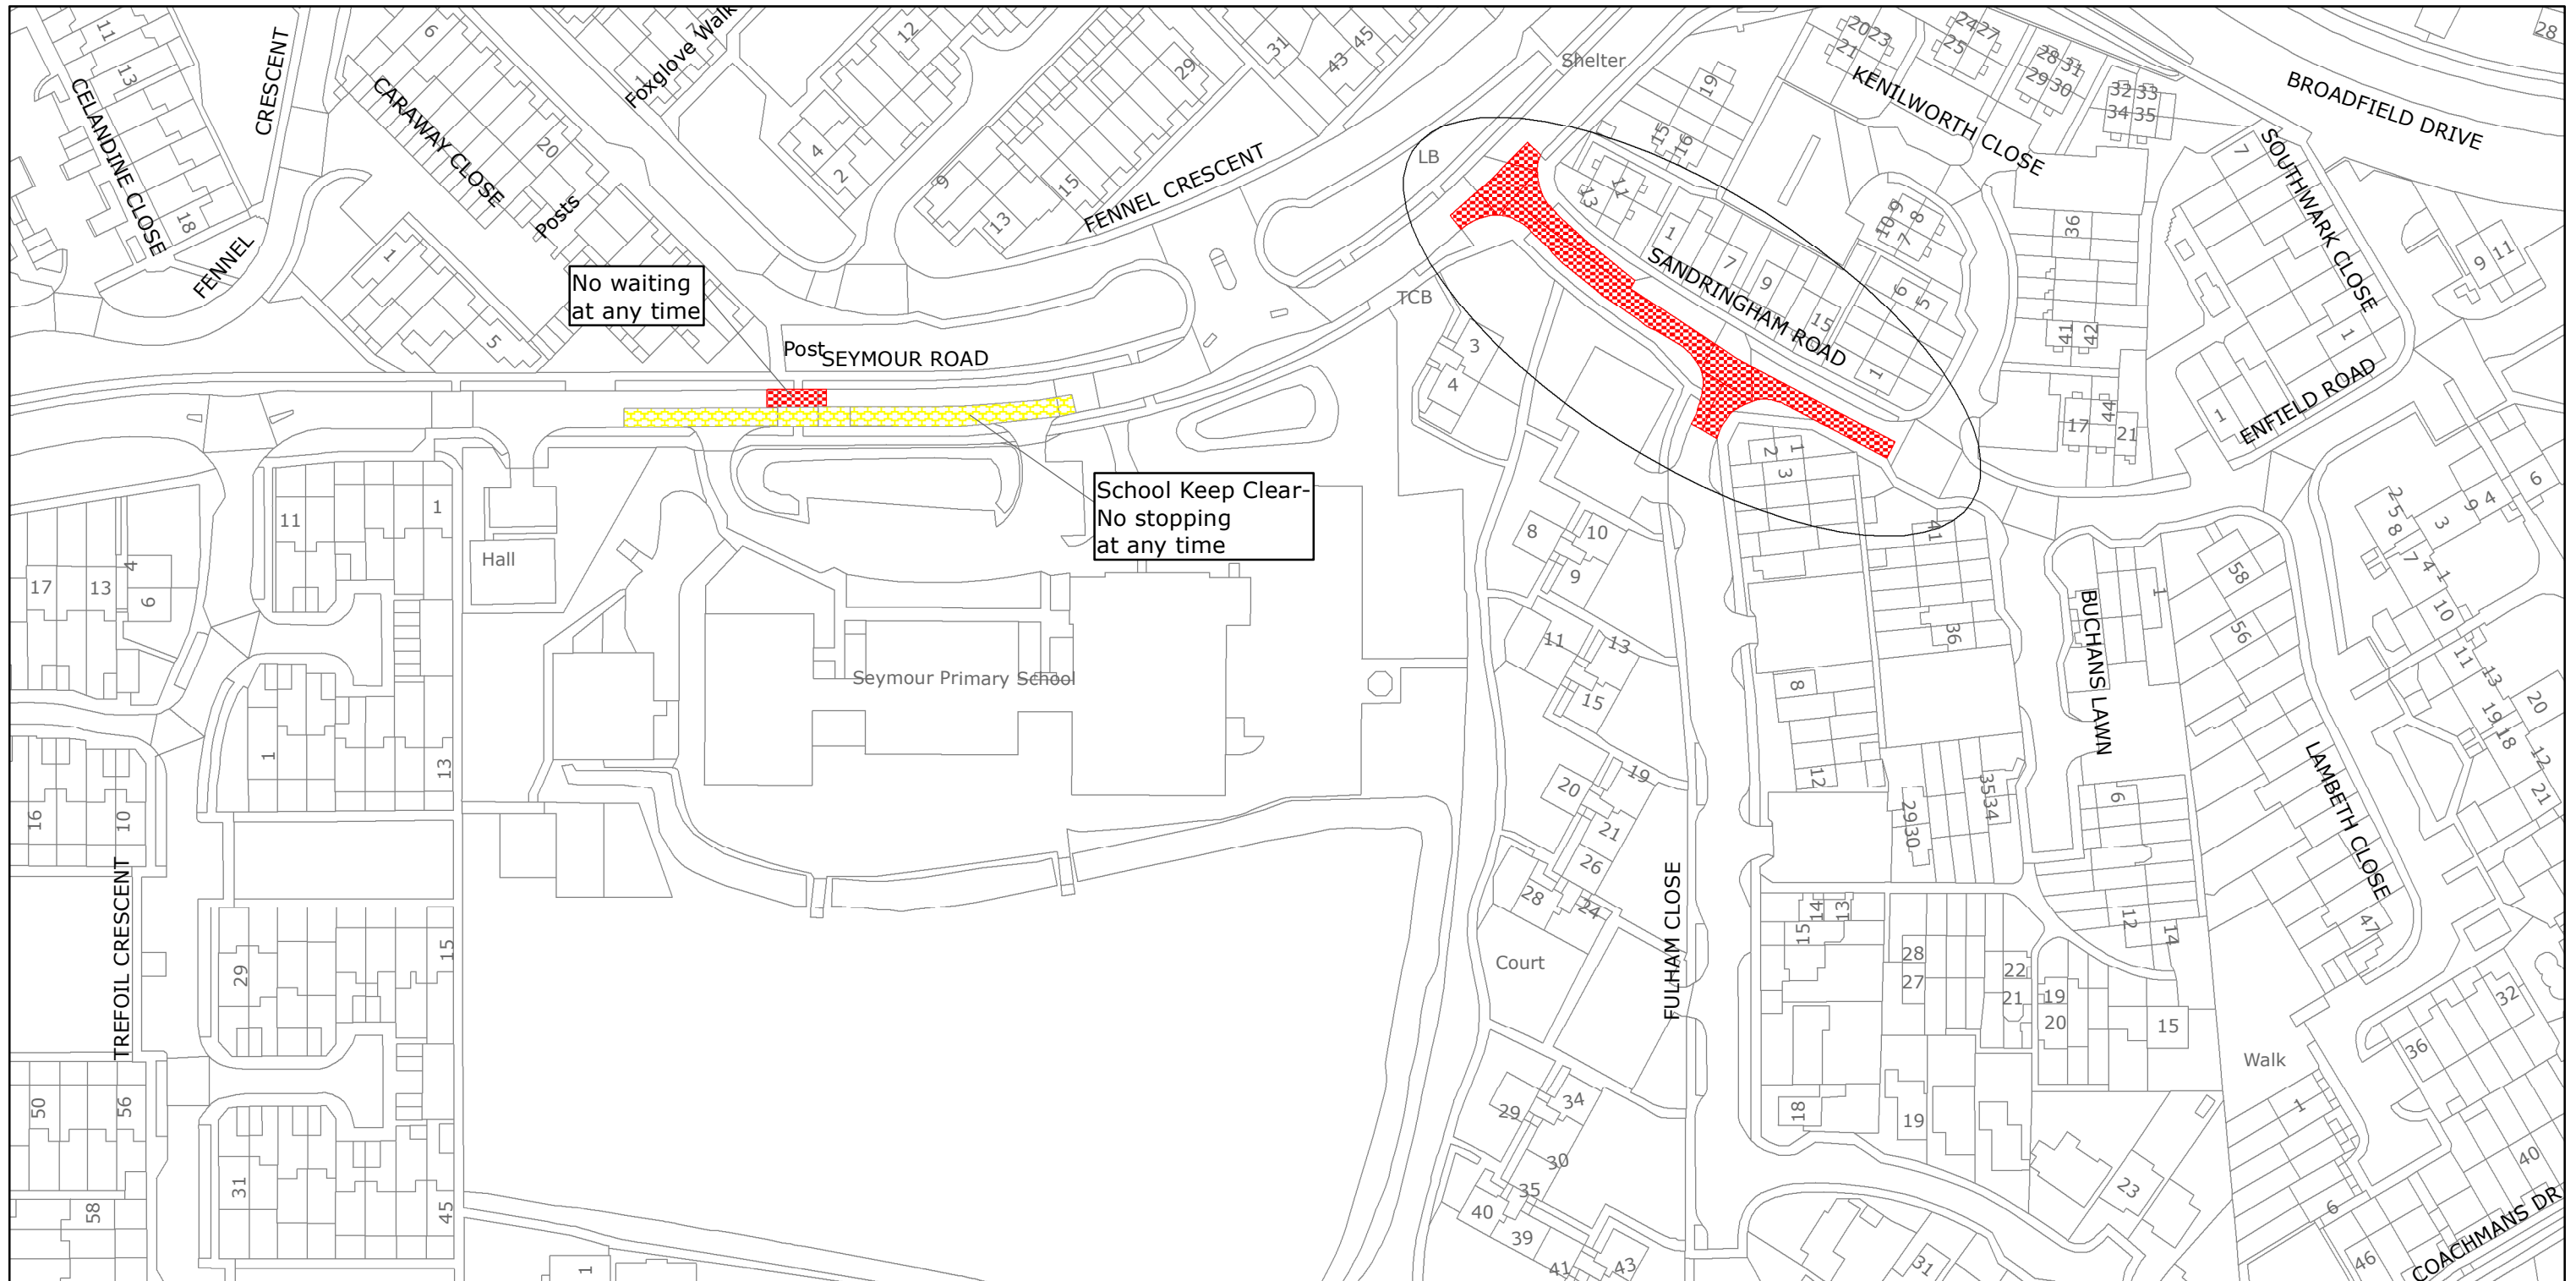

West Sussex County Council
 Highways & Transport
 The Grange
 Tower Street
 Chichester
 West Sussex
 PO19 1RH

CRAWLEY BOROUGH: BEWBUSH & NORTH BROADFIELD
 AND BROADFIELD WARDS

PROPOSED WAITING RESTRICTIONS (28.08.2020)

TILE REF NO:
TQ2534NEN

SHEET ISSUE NO 2_CRW2003
 SHEET ACTIVE FROM - DD/MM/YYYY



SCALE:
 1:1250
 at A3 size

Reproduced from or based upon 2020 Ordnance Survey mapping with permission of the Controller of HMSO (c) Crown Copyright reserved.
 Unauthorised reproduction infringes Crown copyright and may lead to prosecution or civil proceedings West Sussex County Council Licence No. 100018485