
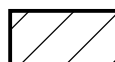

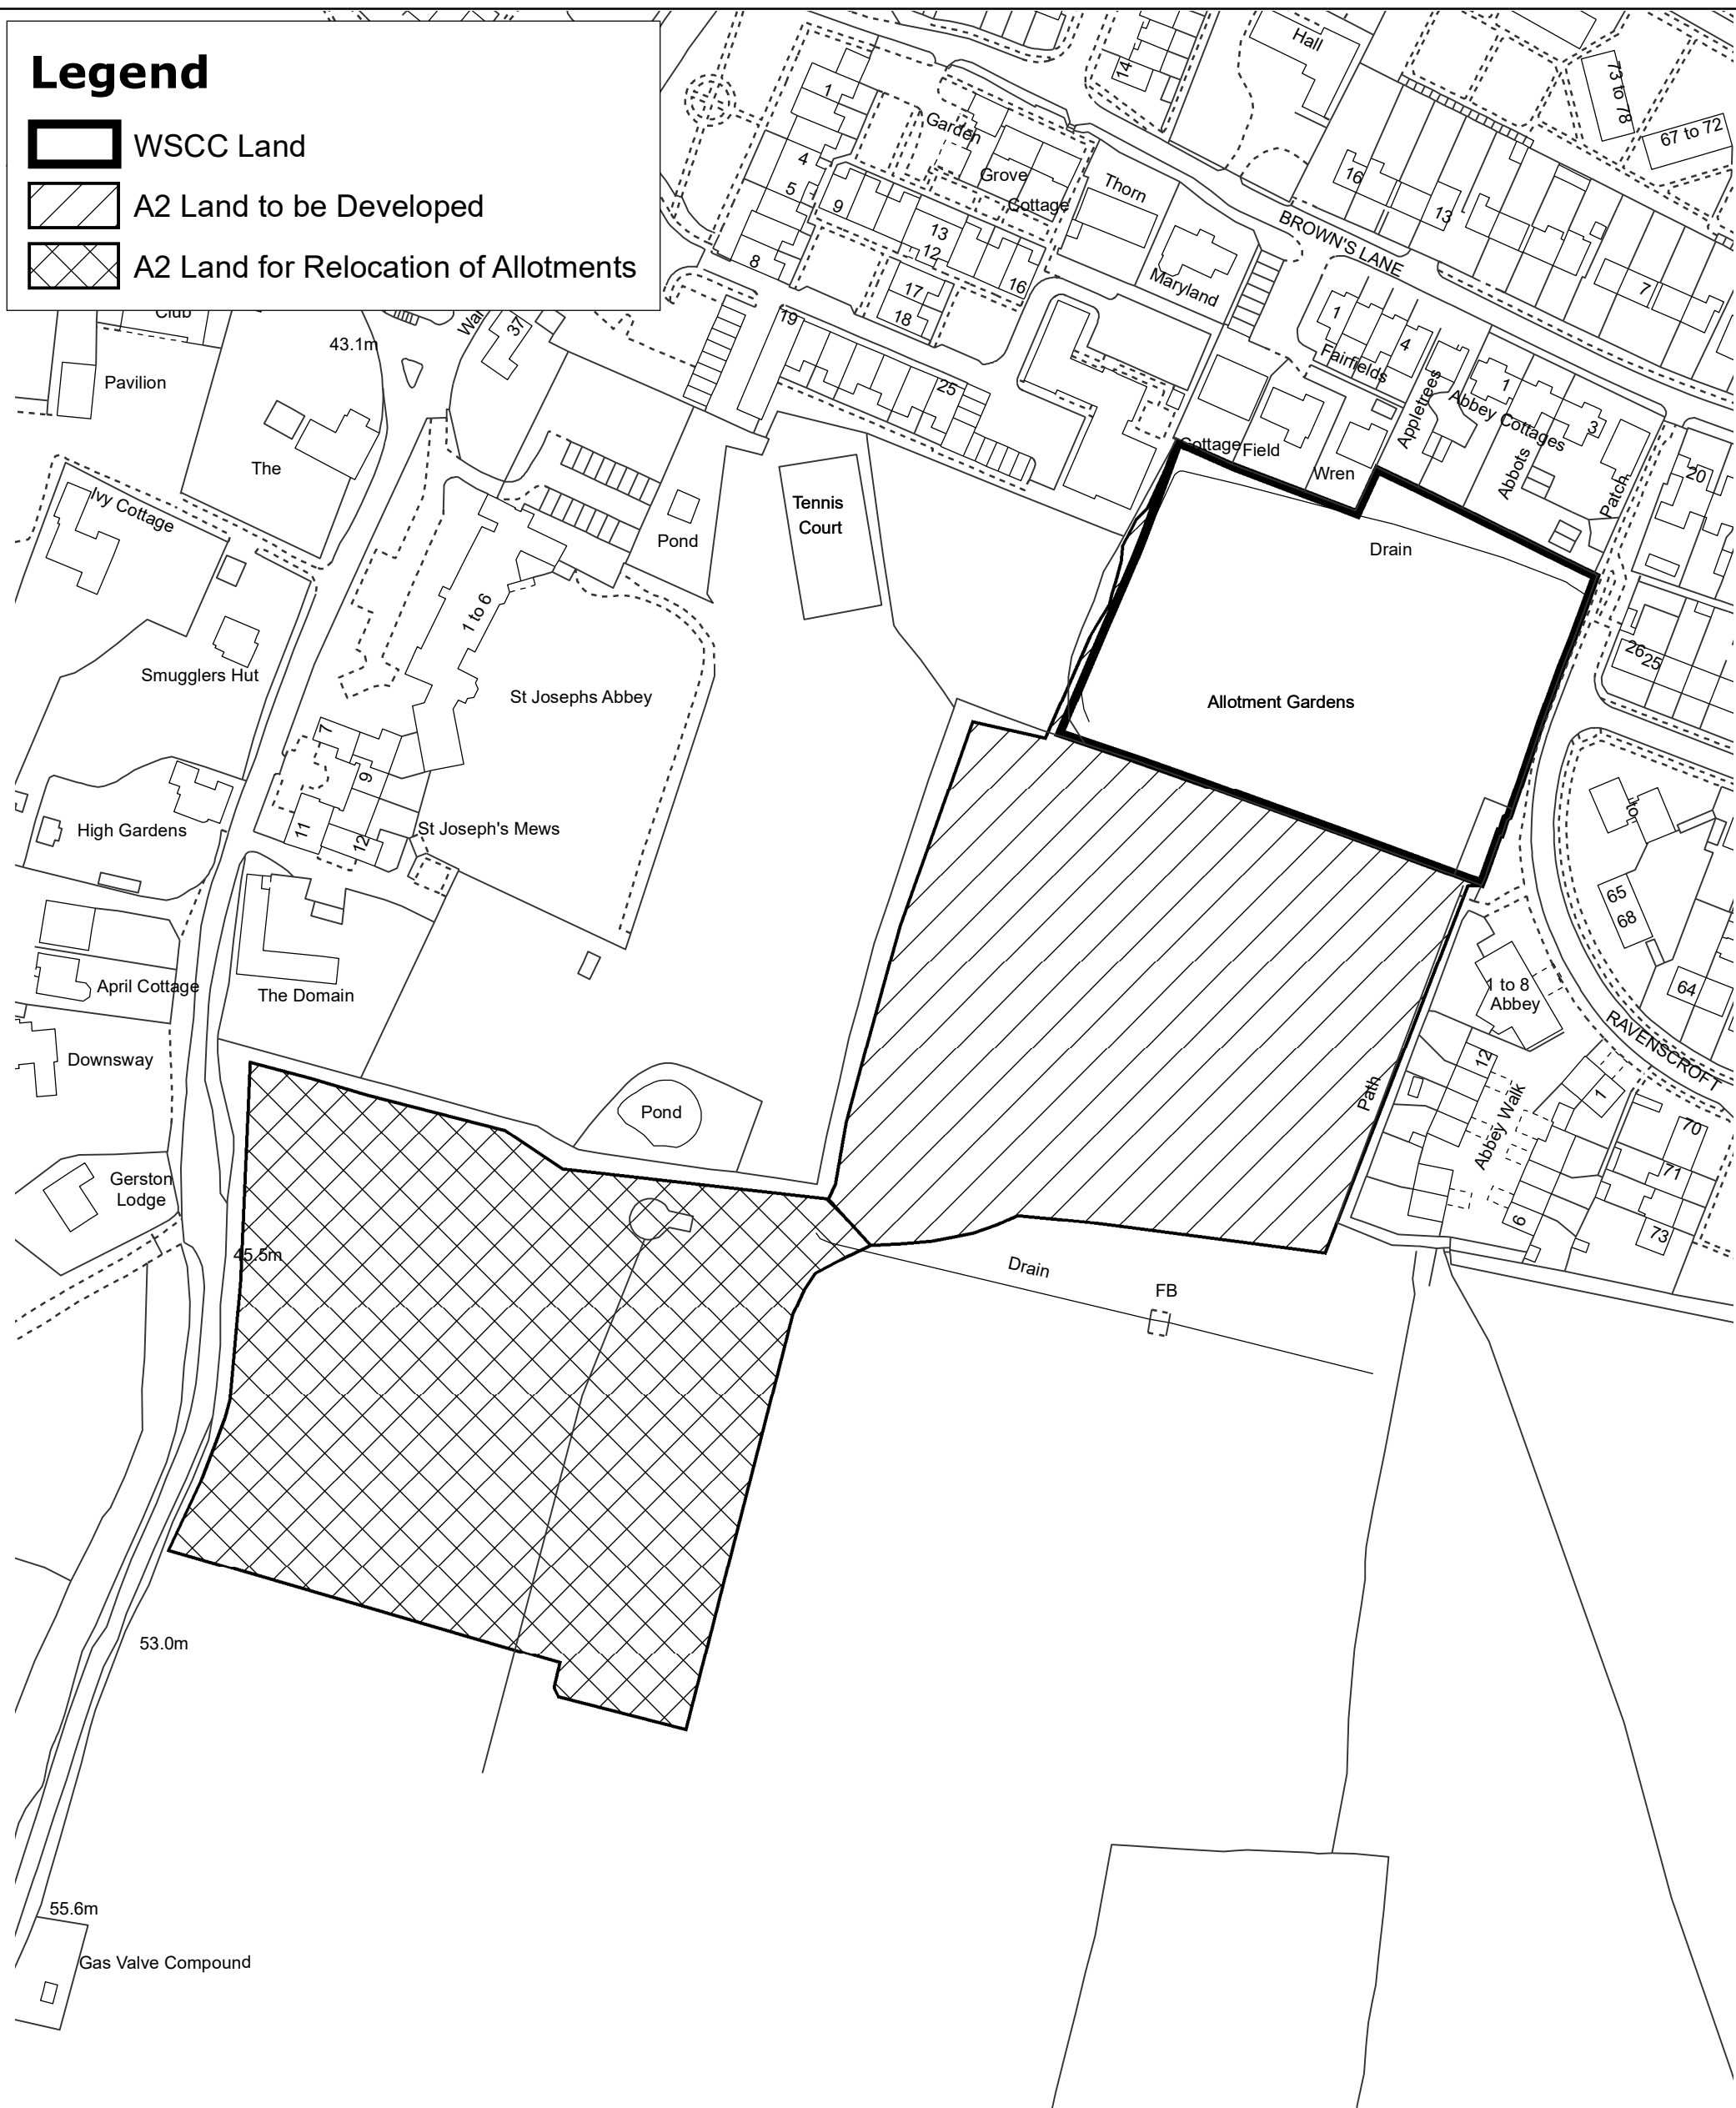


PROPERTY & ASSETS

Legend

-  WSCC Land
-  A2 Land to be Developed
-  A2 Land for Relocation of Allotments



Ravenscroft Allotments, Browns Lane, Storrington

Reproduced from or based upon the 2021 Ordnance Survey mapping with the permission of the Controller of HMSO (c) Crown Copyright reserved. Unauthorised production infringes Crown Copyright and may lead to prosecution. WSCC Licence 100023447.

PLAN FOR IDENTIFICATION
ONLY

Not to Scale

Property & Assets
Directorate



WEST SUSSEX COUNTY COUNCIL