


OS Map Tile


DRAWING NOTES

1. ALL DIMENSIONS ARE IN METRES UNLESS SPECIFIED IN THE DRAWING NOTES.
2. ALL ROAD MARKINGS TO BE SEPARATED BY 100MM GAP UNLESS SPECIFIED OTHERWISE IN THE DRAWING NOTES.
3. LINING AND SIGNING DIAGRAM NUMBERS ARE TAKEN FROM THE TRAFFIC SIGN REGULATIONS AND GENERAL DIRECTIONS 2016.
4. ALL SIGN POSTS AND STREET FURNITURE NEEDS TO BE INSTALLED WITH A MINIMUM LATERAL CLEARANCE OF 450MM FROM THE CARRIAGEWAY UNLESS SPECIFIED OTHERWISE VIA DIMENSIONING OR IN THE DRAWING NOTES.
5. ALL PDF LAYOUT DRAWINGS NEED TO BE READ IN CONJUNCTION WITH BOTH THE WEST SUSSEX COUNTY COUNCIL HIGHWAYS INSTALLATION STANDARDS, AS WELL AS THE TRAFFIC SIGNAL INSTALLATION STANDARD DOCUMENTS AND DRAWINGS.
6. CONTRACTOR TO ESTABLISH ALL UTILITY LOCATIONS AND CO-ORDINATE SAFE WORKING PROCEDURES BEFORE ANY EXCAVATION WORKS TAKE PLACE.
7. ANY DISCREPANCIES OR CONSTRUCTION RELATED ISSUES MUST BE REPORTED TO ENGINEER FOR COMMENT BEFORE COMMENCEMENT OF WORKS.
8. ALL TRAFFIC MANAGEMENT ARRANGEMENTS SHALL BE CARRIED OUT IN ACCORDANCE WITH CHAPTER 8 OF THE TRAFFIC SIGNS MANUAL.
9. TRAFFIC SIGNALS AND ELECTRICAL CONNECTION WILL BE FACILITATED BY OTHERS. THIS COMMISSION IS FOR THE INSTALLATION OF CIVIL ENGINEERING INFRASTRUCTURE, ANY SITE CLEARANCE WORKS, VEGETATION CLEARANCE, SURFACING, LINING AND SIGNING. THE CIVIL ENGINEERING CONTRACTOR, ONCE AWARDED, IS TO CARRY OUT THE ROLE AS PRINCIPLE CONTRACTOR AND IS TO CO-ORDINATE WORKS WITH ALL OTHER CONTRACTORS WORKING ON THE PROJECT. IT IS THE RESPONSIBILITY OF THE PRINCIPLE CONTRACTOR TO PROGRAMME AND PROVIDE APPROPRIATE TRAFFIC MANAGEMENT FOR COMPLETION OF ALL WORKS.

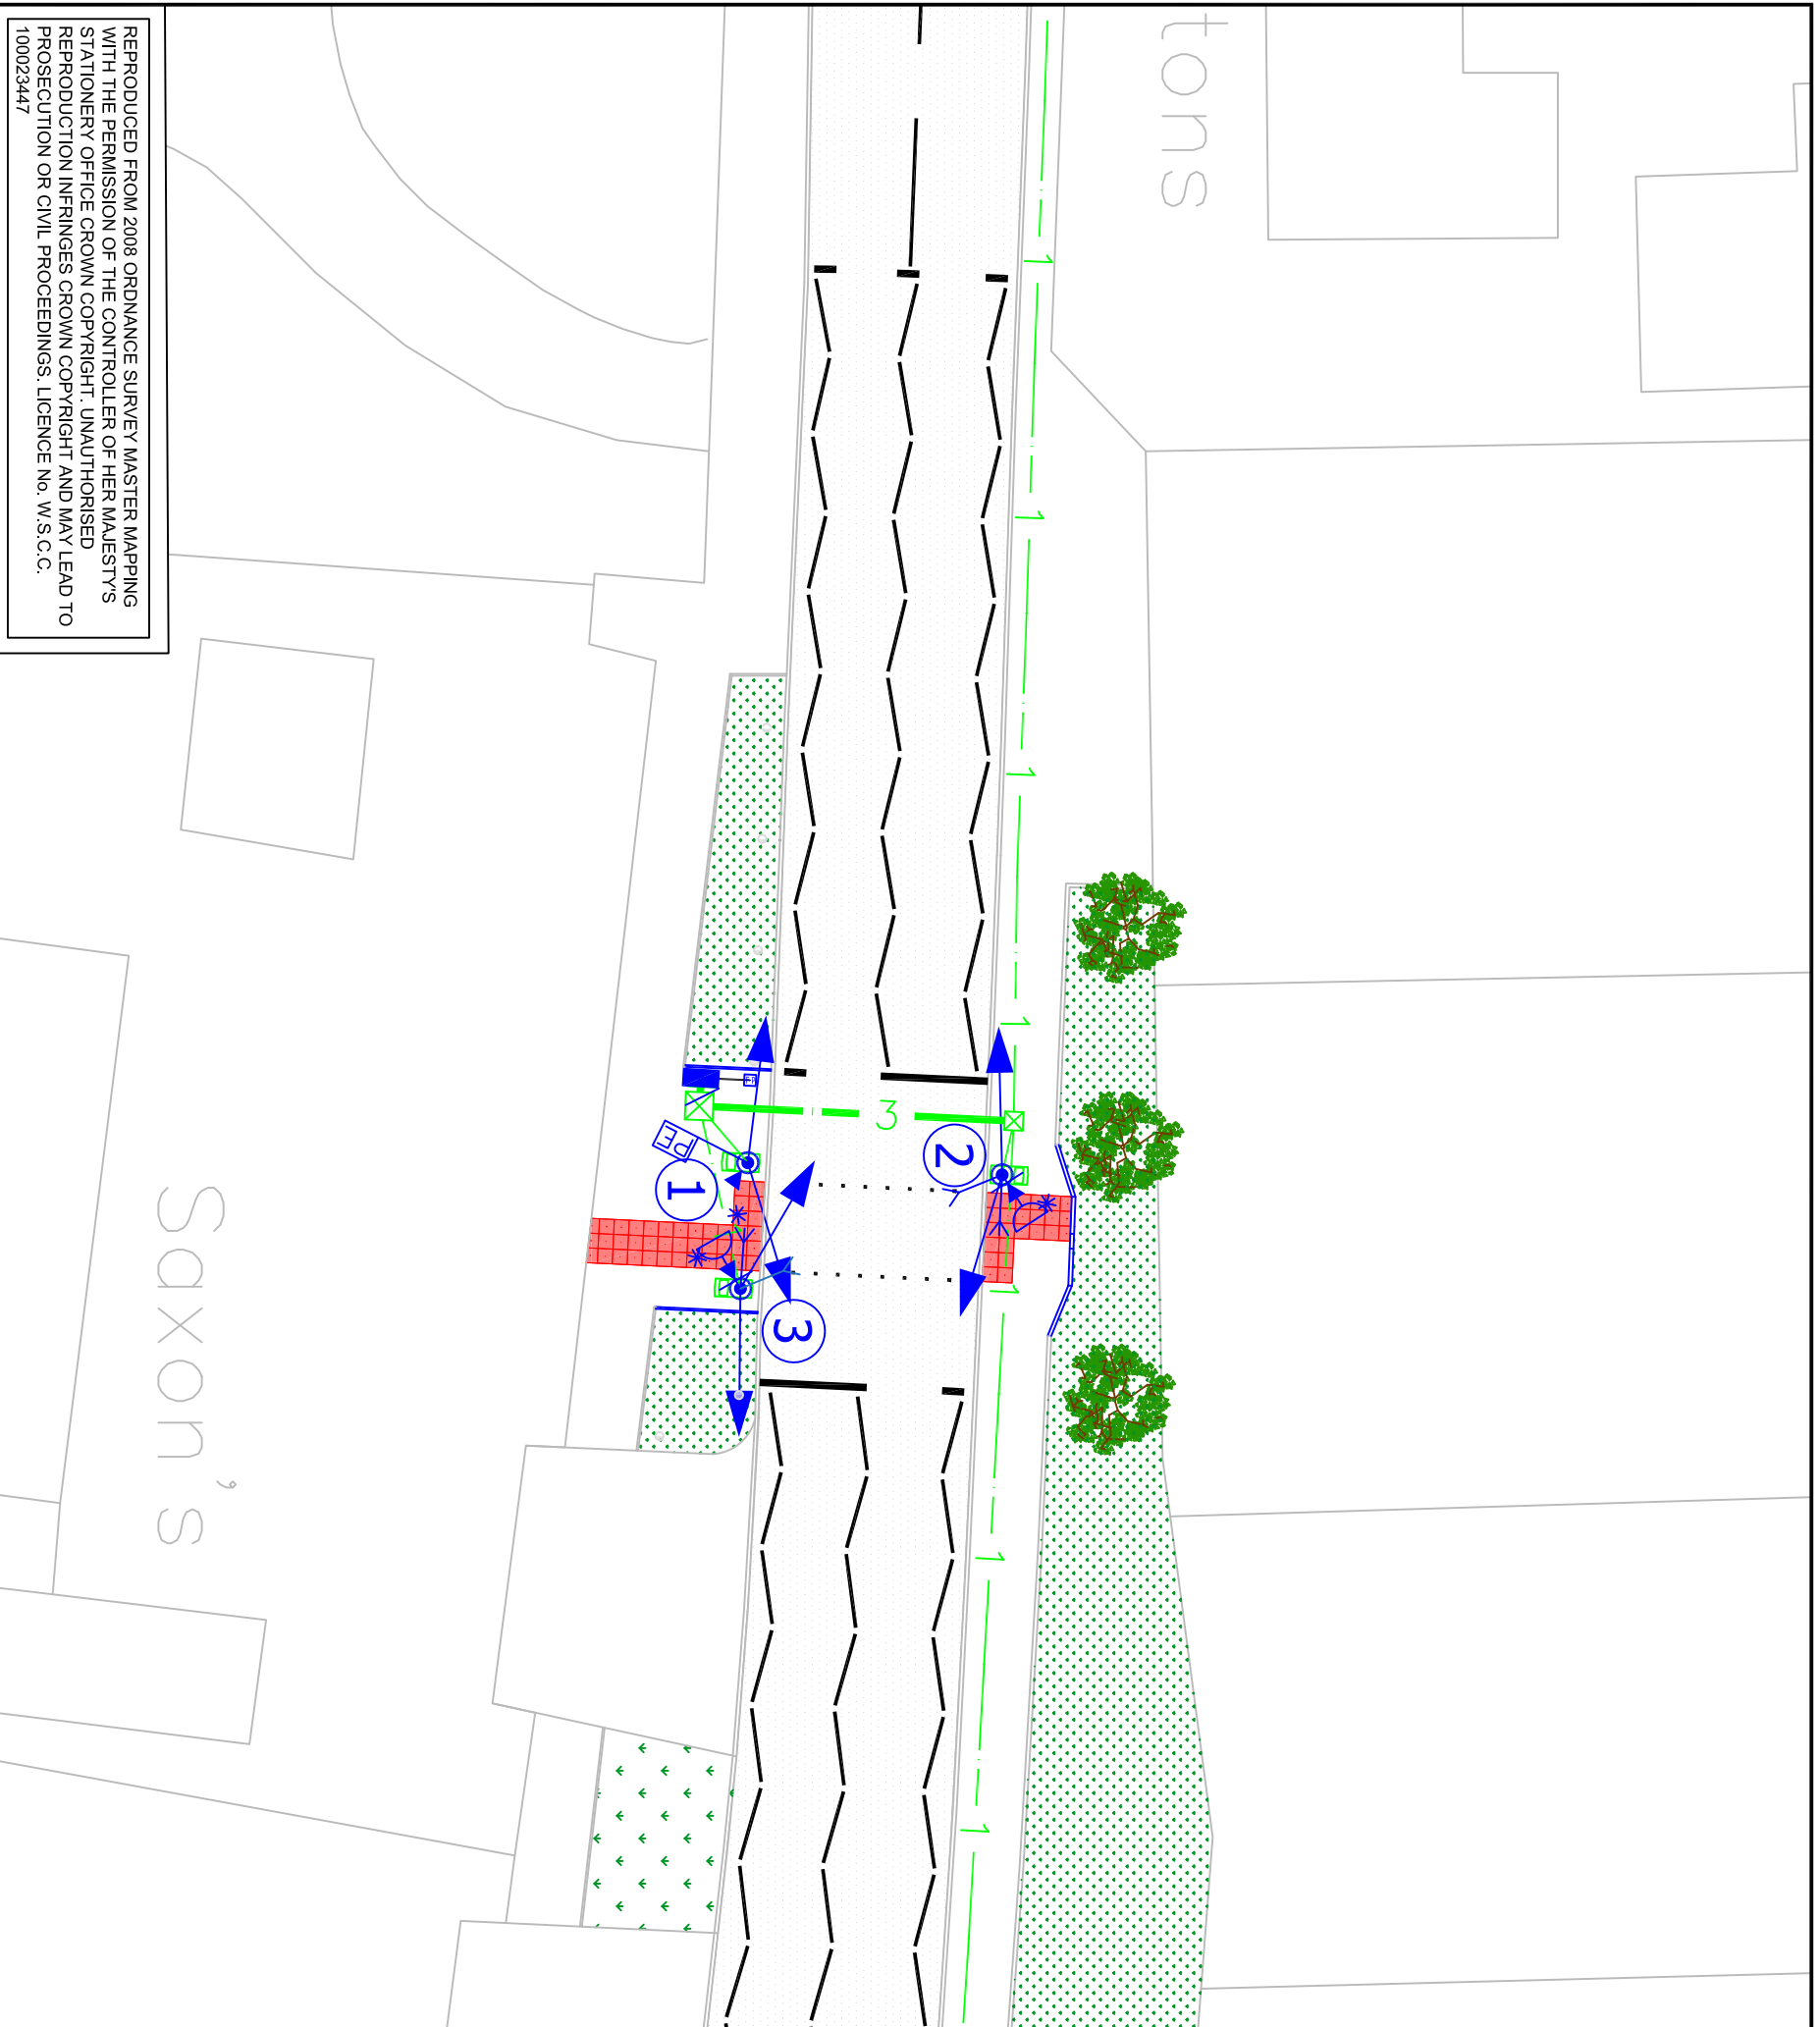

REPRODUCED FROM 2008 ORDNANCE SURVEY MASTER MAPPING WITH THE PERMISSION OF THE CONTROLLER OF HER MAJESTY'S STATIONERY OFFICE CROWN COPYRIGHT. UNAUTHORISED REPRODUCTION INFRINGES CROWN COPYRIGHT AND MAY LEAD TO PROSECUTION OR CIVIL PROCEEDINGS. LICENCE No. W.S.C.C. 100023447

AREA	Crawley	DRAWN	LM
ROUTE No.	C319	CHECKED	BE
FILE No.		DATE	30/03/2020
Rev	Date	Proposal 2 - Following initial consultation	Amendment
1	26/02/21		
			LM
			Name

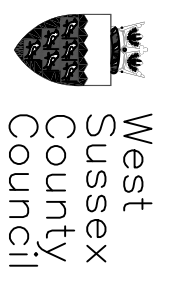

West Sussex County Council
 Site Number - TBC
 New Pedestrian Puffin Crossing - Turners Hill Road nr Hazelhurst Drive
 Sheet 1 of 12 - General Arrangement

DRG No. 14380_001 Rev1
 SCALE 1:200

Matt Davy
 Director of Highway, Transport and Planning
 County Hall, West Street
 Chichester,
 West Sussex, PO19 1RH
 (Tel: 01243 642105)