fluid

Copyright Notice

© 2018 Fluid Planning Ltd, all rights reserved.


Ltd and may not be reproduced without permission.

Material published by Fluid Planning Ltd is copyright of Fluid Planning

PO Box 1014

U Class Tree

131.7m

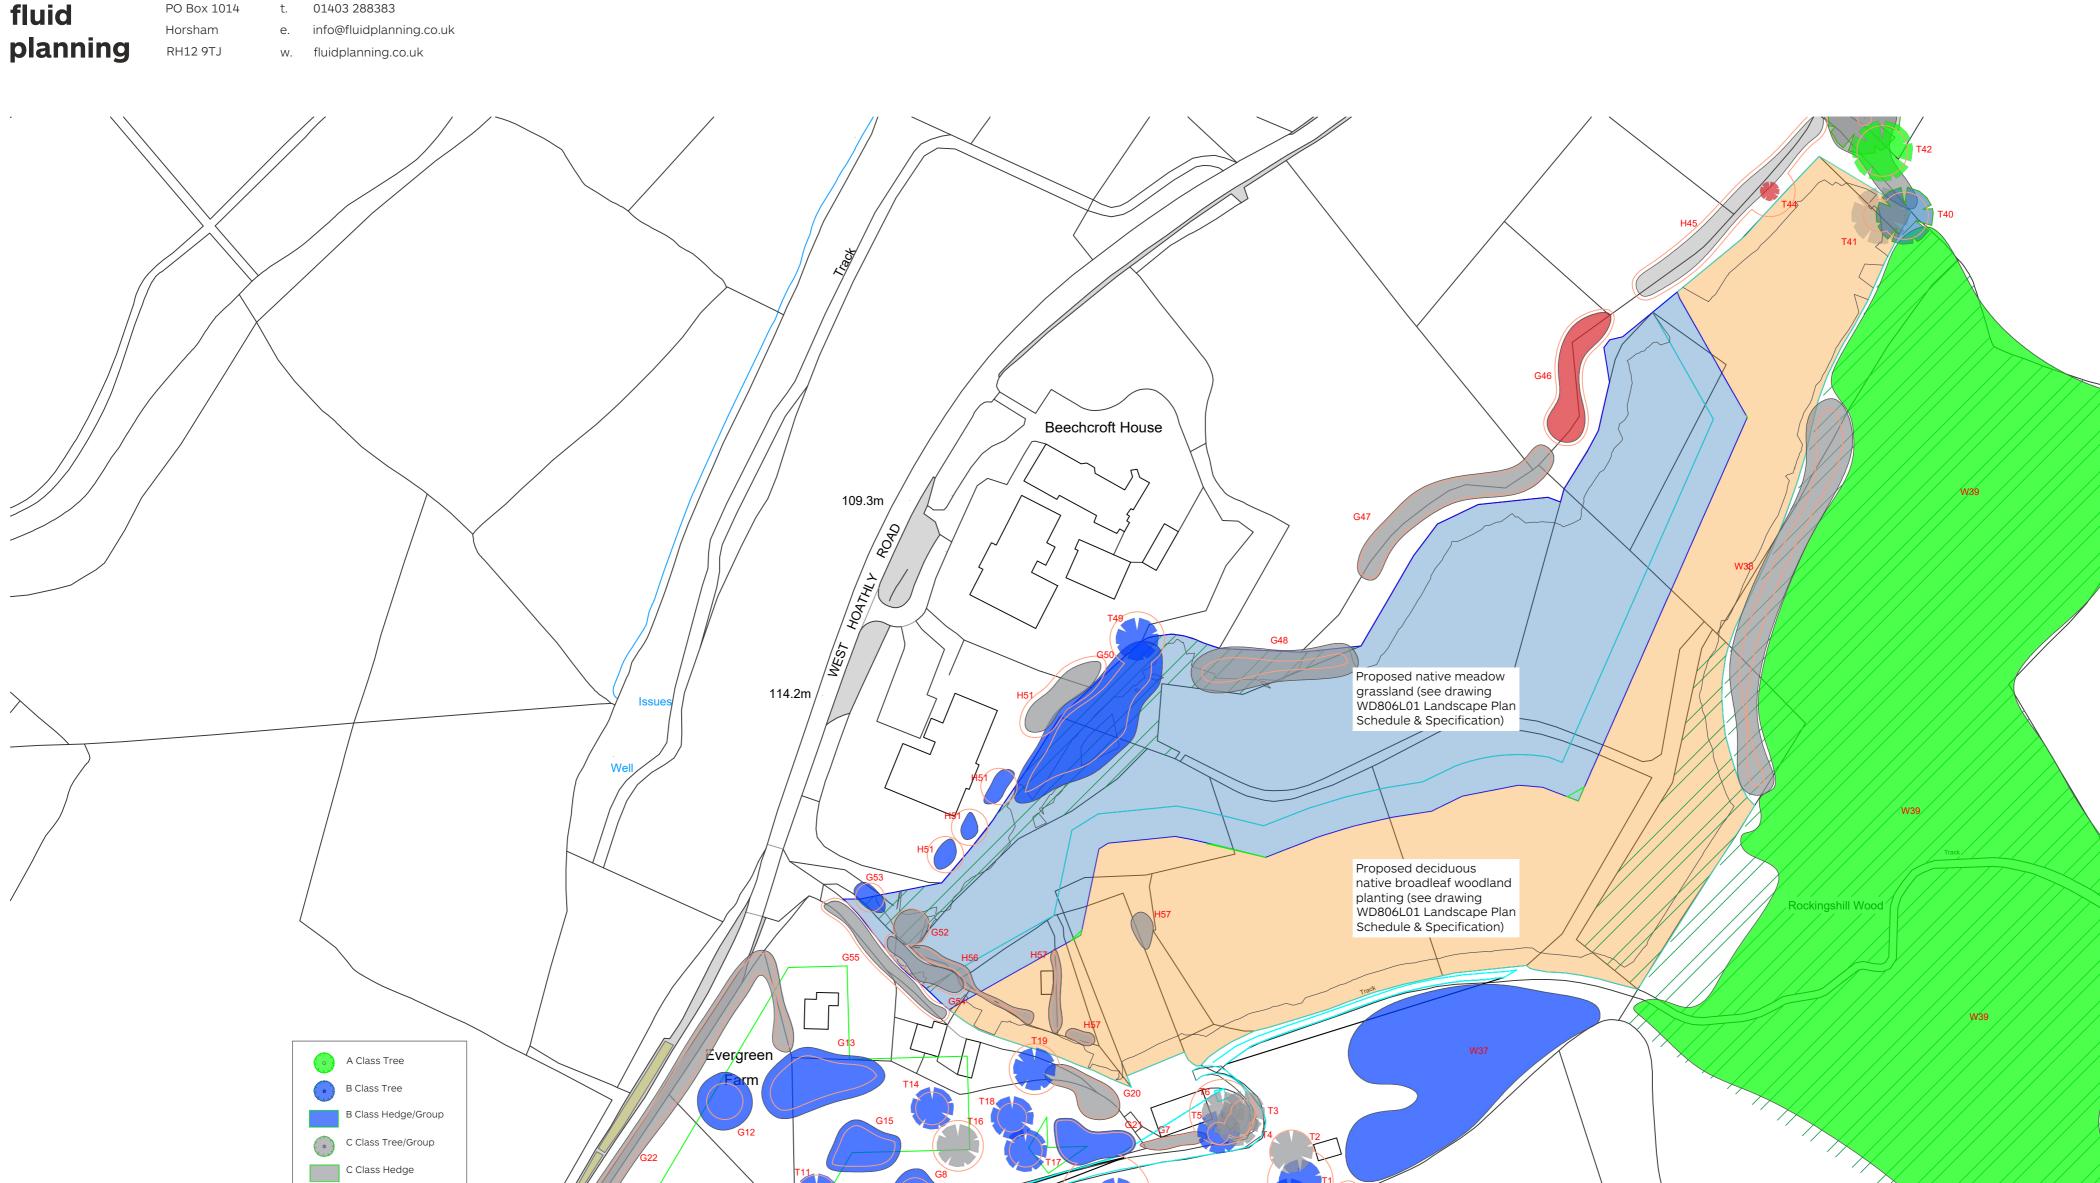

fp_{0043.2} Block Plan

Evergreen Farm, RH19 4NE

1:1,250 @ A2 Dec 2019