
Appendix A - Page 1

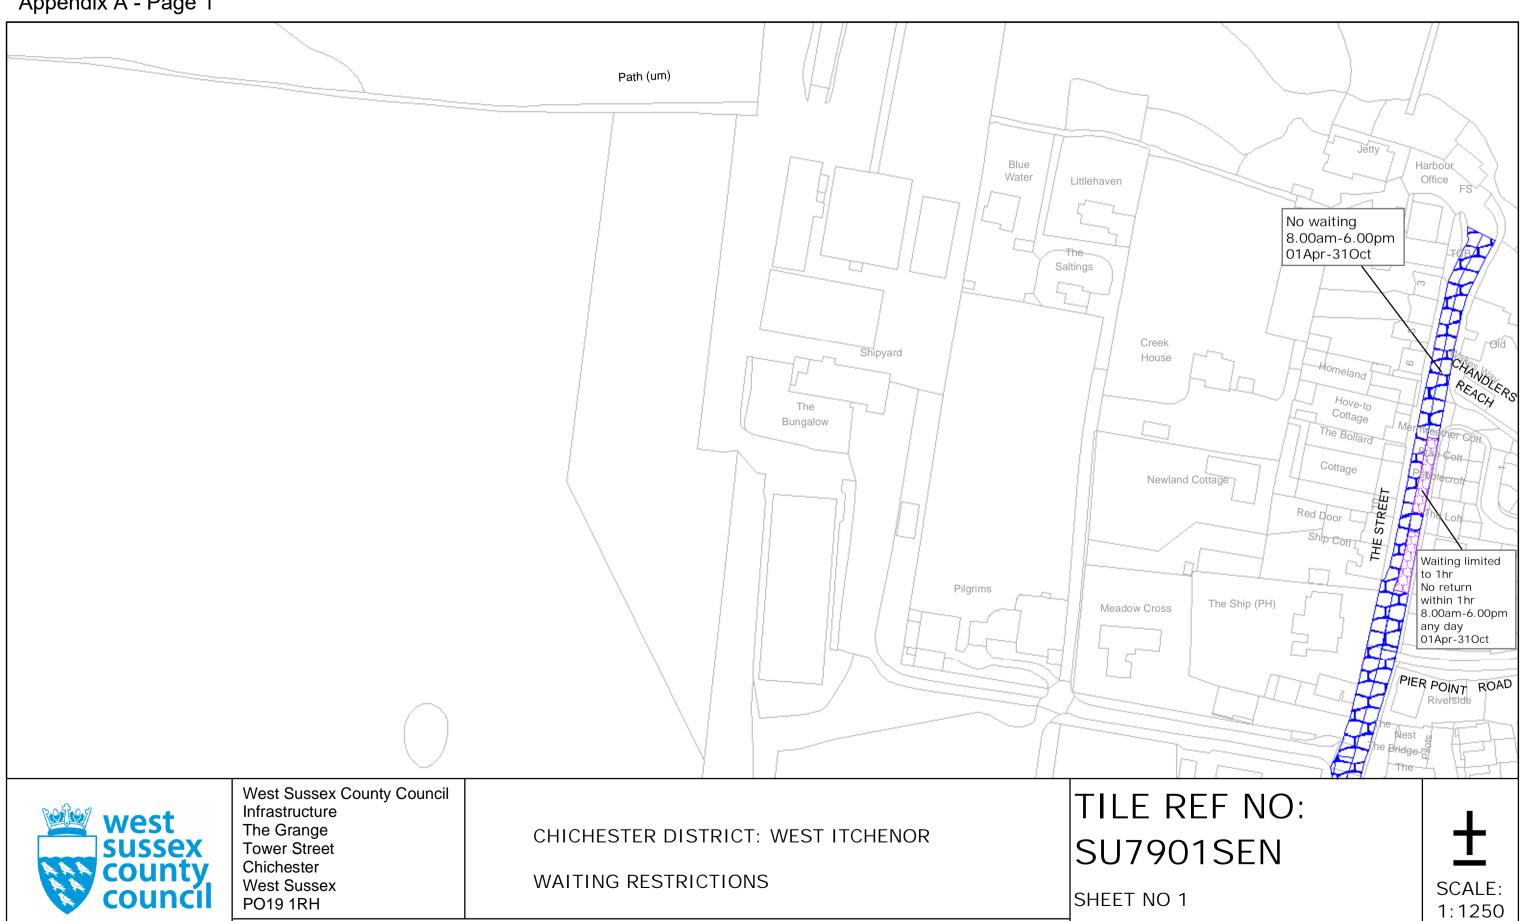

Reproduced from or based upon 2009 Ordnance Survey mapping with permission of the Controller of HMSO (c) Crown Copyright reserved.

Unauthorised reproduction infringes Crown copyright and may lead to prosecution or civil proceedings West Sussex County Council Licence No. 100023447

SHEET ACTIVE FROM - 12/04/2010

at A3 size

Appendix A - Page 2





West Sussex County Council Highways & Transport The Grange Tower Street Chichester West Sussex PO19 1RH

CHICHESTER DISTRICT: WEST ITCHENOR

PROPOSED WAITING RESTRICTIONS (19.02.2021)

Reproduced from or based upon 2021 Ordnance Survey mapping with permission of the Controller of HMSO (c) Crown Copyright reserved.

Unauthorised reproduction infringes Crown copyright and may lead to prosecution or civil proceedings West Sussex County Council Licence No. 100018485

TILE REF NO: SU7901SEN

SHEET ISSUE NO 2 SHEET ACTIVE FROM - DD/MM/YYYY

SCALE: 1:1250 at A3 size