


Rev	Revision details	Chkd	Appd	Date
Drawn: MV			For comment	
Chkd: KM			For tender	
Appd: PB		✓	For construction	
Date: 18/09/2020			As constructed	

West Sussex County Council
 Highways Improvements
 First Floor
 Northleigh
 Tower Street
 Chichester
 West Sussex
 PO19 1RH

Project Name	Lancing Business Park TRO
Drawing Title	Signs and Road Markings Overview Plan

REPRODUCED FROM 2017 ORDNANCE SURVEY MASTER MAPPING WITH THE PERMISSION OF THE CONTROLLER OF HER MAJESTY'S STATIONERY OFFICE CROWN COPYRIGHT. UNAUTHORISED REPRODUCTION INFRINGES CROWN COPYRIGHT AND MAY LEAD TO PROSECUTION OR CIVIL PROCEEDINGS. LICENCE No. W.S.C.C. 100023447	
Original Drawing Size :	A3
Scale :	1:3000
Dimensions :	-
Drawing No	Rev
3008501.1200.0	0

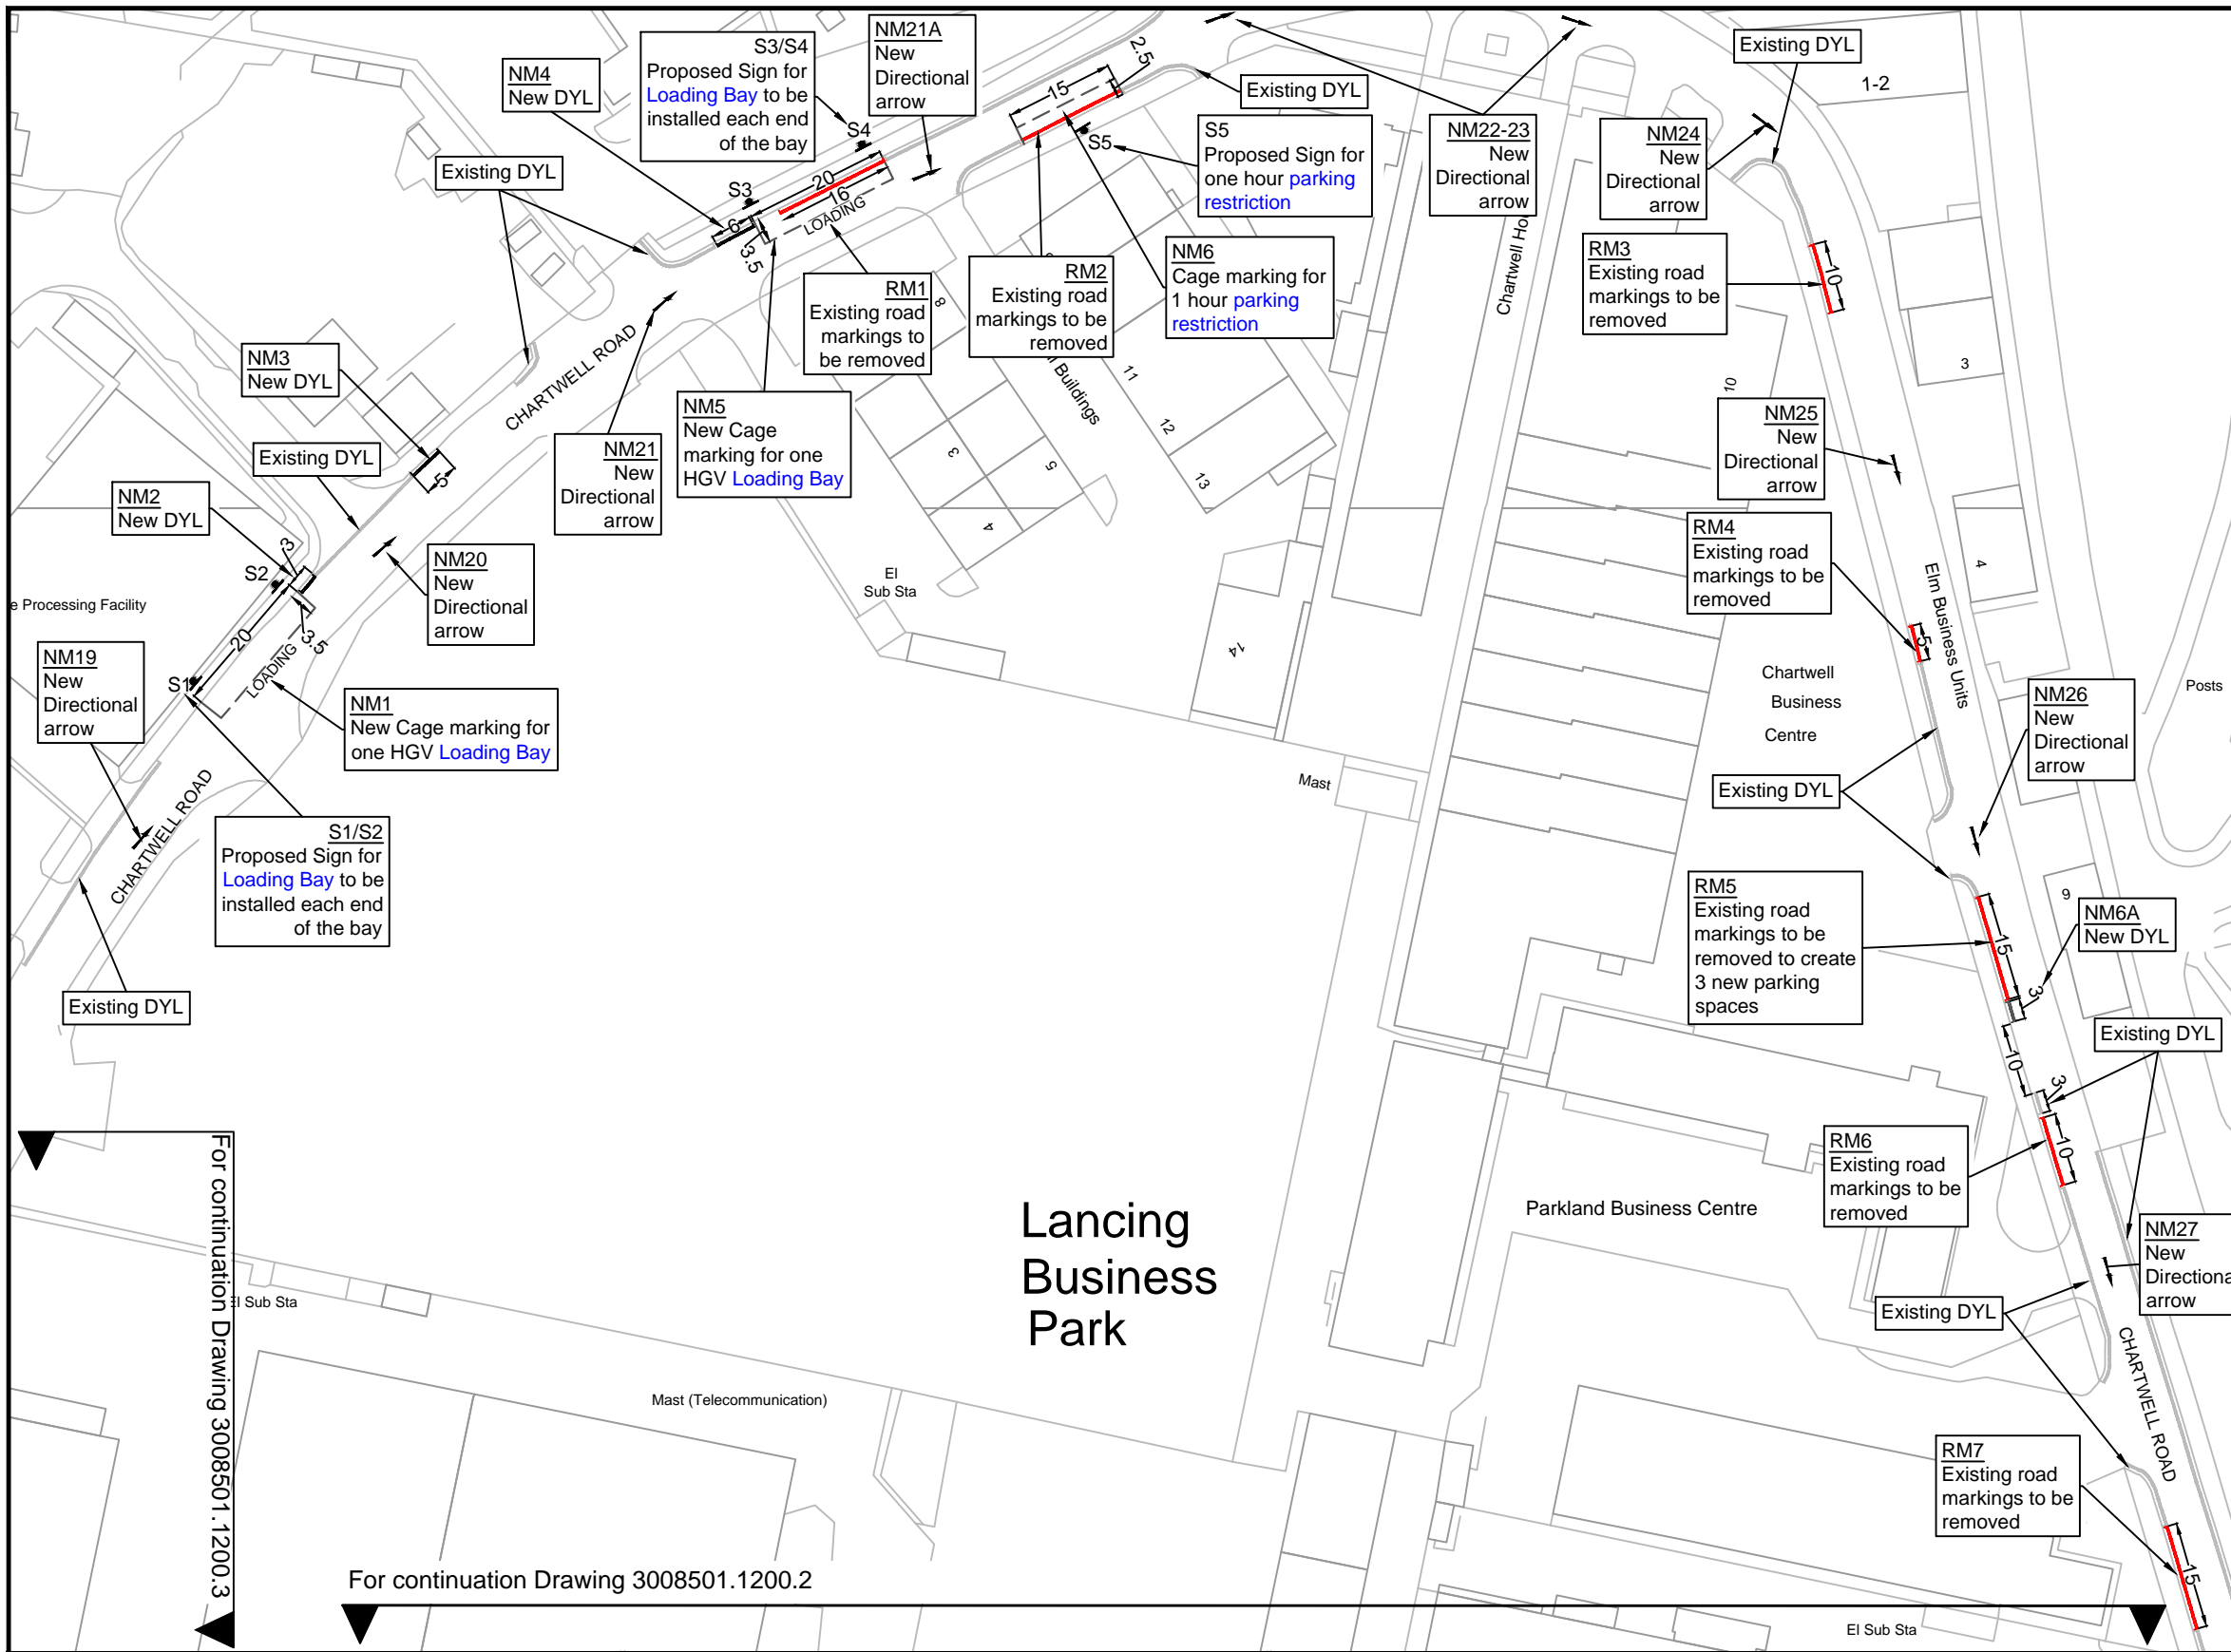

Key

- Existing Single Yellow Line (SYL) to remain
- Existing Double Yellow Line (DYL) to remain
- NM2-4, 6A New Double Yellow Line (DYL)
- RM1-7 Double Yellow Line (DYL) to be removed
- NM1, NM5 New Cage marking for Loading Bay
- NM6 New Cage marking for one hour parking restriction
- S1/S2, S3/S4 New signs "Good vehicles loading Only, 6 am - 6pm , 1 hour, No return within 1 hour" refer to Schedule 4, Part 4, Item 5 (S4-4-5, TSRGD 2016) to be installed at the back of the footway at stated locations For details drawing 3008501.1200.4/Inset A
- S5 New sign "P, 1hour, 6am-6pm, No return, within 1 hour" refer to Schedule 4, Part 4, Item 2 (S4-4-2, TSRGD 2016) to be installed at the back of the footway at stated location For details drawing 3008501.1200.4/Inset A
- NM19-21, 21A, 22-27 New Directional arrows refer to Diagram 1038 Schedule 11, Part 4, Item 20 (S11-4-20, TSRGD 2016) to be laid at the proposed locations

Notes

- All dimensions in metres, unless otherwise stated.
- This drawing to be printed in colour.
- Refer to T4 Traffic Signs Schedule for details of signplates, posts and foundation, T7 and T9 for Road Markings.
- Any discrepancies should be reported to WSCC Engineer/PM immediately for clarification and approval.

Rev	Revision details	Chkd	Appd	Date
Drawn: MV			For comment	
Chkd: KM			For tender	
Appd: PB		✓	For construction	
Date: 18/09/2020			As constructed	

West Sussex County Council
 Highways Improvements
 First Floor
 Northleigh
 Tower Street
 Chichester
 West Sussex
 PO19 1RH

Project Name
Lancing Business Park TRO

Drawing Title
**Signs and Road Markings Plan
 Sheet 1 of 4**


REPRODUCED FROM 2017 ORDNANCE SURVEY MASTER MAPPING WITH THE PERMISSION OF THE CONTROLLER OF HER MAJESTY'S STATIONERY OFFICE CROWN COPYRIGHT. UNAUTHORISED REPRODUCTION INFRINGES CROWN COPYRIGHT AND MAY LEAD TO PROSECUTION OR CIVIL PROCEEDINGS. LICENCE No. W.S.C.C. 100023447

Original Drawing Size : A3
 Scale : 1:1000 Dimensions : -

Drawing No
3008501.1200.1

Rev
0

For continuation Drawing 3008501.1200.1

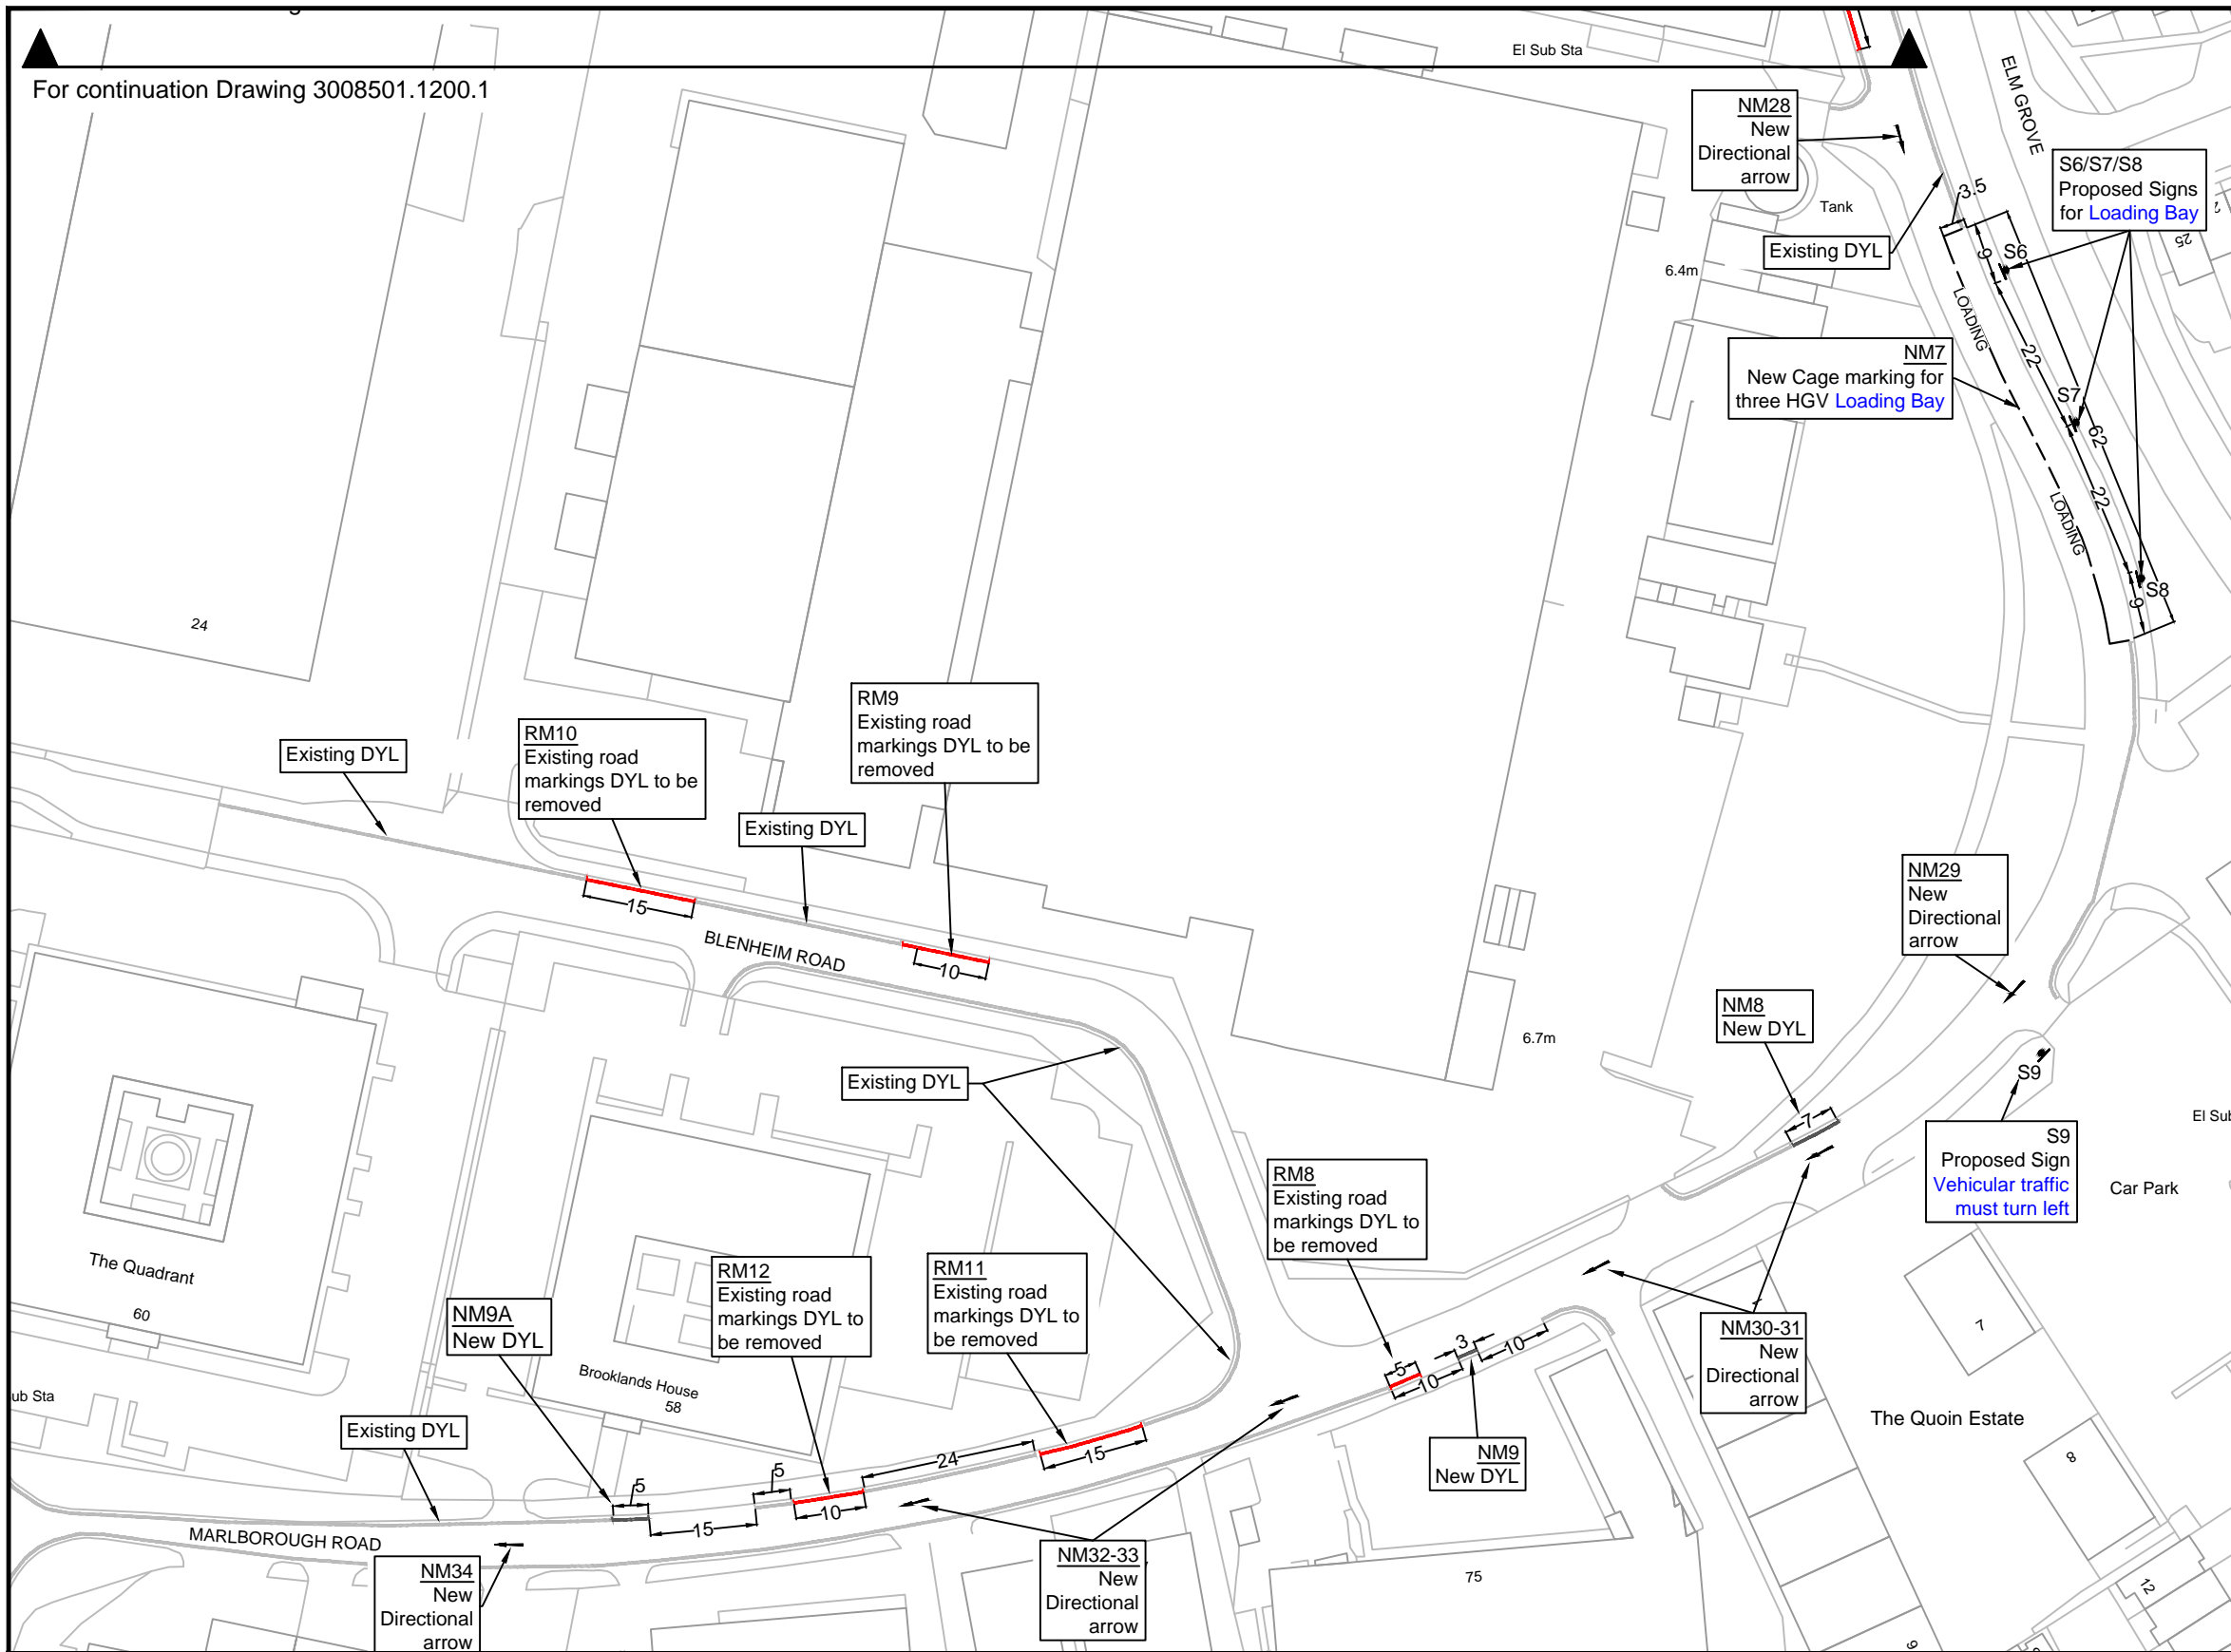

Key

- Existing Single Yellow Line (SYL) to remain
- Existing Double Yellow Line (DYL) to remain
- NM8-9,9A** New Double Yellow Line (DYL)
- RM8-12** Double Yellow Line (DYL) to be removed
- NM7** New Cage marking for Loading Bay
- New signs "Good vehicles loading Only, 6 am - 6pm , 1 hour, No return within 1 hour" refer to Schedule 4, Part 4, Item 5 (S4-4-5, TSRGD 2016) to be installed at the back of the footway at stated locations For details drawing [3008501.1200.4/Inset A](#)
- S6/S7/S8** New sign "Vehicular traffic must turn left" refer to Diagram 609 Schedule 3, Part 2, Item 2 (S3-2-2, TSRGD 2016) to be installed on the verge 0.5m from carriageway (post offset 0.75m from carriageway). Location TBC with WSCC Engineer/or PM For details drawing [3008501.1200.4/Inset A](#)
- S9** New Directional arrows refer to Diagram 1038 Schedule 11, Part 4, Item 20 (S11-4-20, TSRGD 2016) to be laid at the proposed locations

Notes


1. All dimensions in metres, unless otherwise stated.
2. This drawing to be printed in colour.
3. Refer to T4 Traffic Signs Schedule for details of signplates, posts and foundation, T7 and T9 for Road Markings.
4. Any discrepancies should be reported to WSCC Engineer/PM immediately for clarification and approval.

Rev	Revision details	Chkd	Appd	Date
Drawn: MV				
Chkd: KM				
Appd: PB		✓		
Date: 18/09/2020				


 

West Sussex County Council
 Highways Improvements
 First Floor
 Northleigh Tower Street
 Chichester
 West Sussex
 PO19 1RH

Project Name	Lancing Business Park TRO
Drawing Title	Signs and Road Markings Plan Sheet 2 of 4

REPRODUCED FROM 2017 ORDNANCE SURVEY MASTER MAPPING WITH THE PERMISSION OF THE CONTROLLER OF HER MAJESTY'S STATIONERY OFFICE CROWN COPYRIGHT. UNAUTHORISED REPRODUCTION INFRINGES CROWN COPYRIGHT AND MAY LEAD TO PROSECUTION OR CIVIL PROCEEDINGS. LICENCE No. W.S.C.C. 100023447	
Original Drawing Size :	A3
Scale :	1:1000
Dimensions :	-
Drawing No	Rev
3008501.1200.2	0

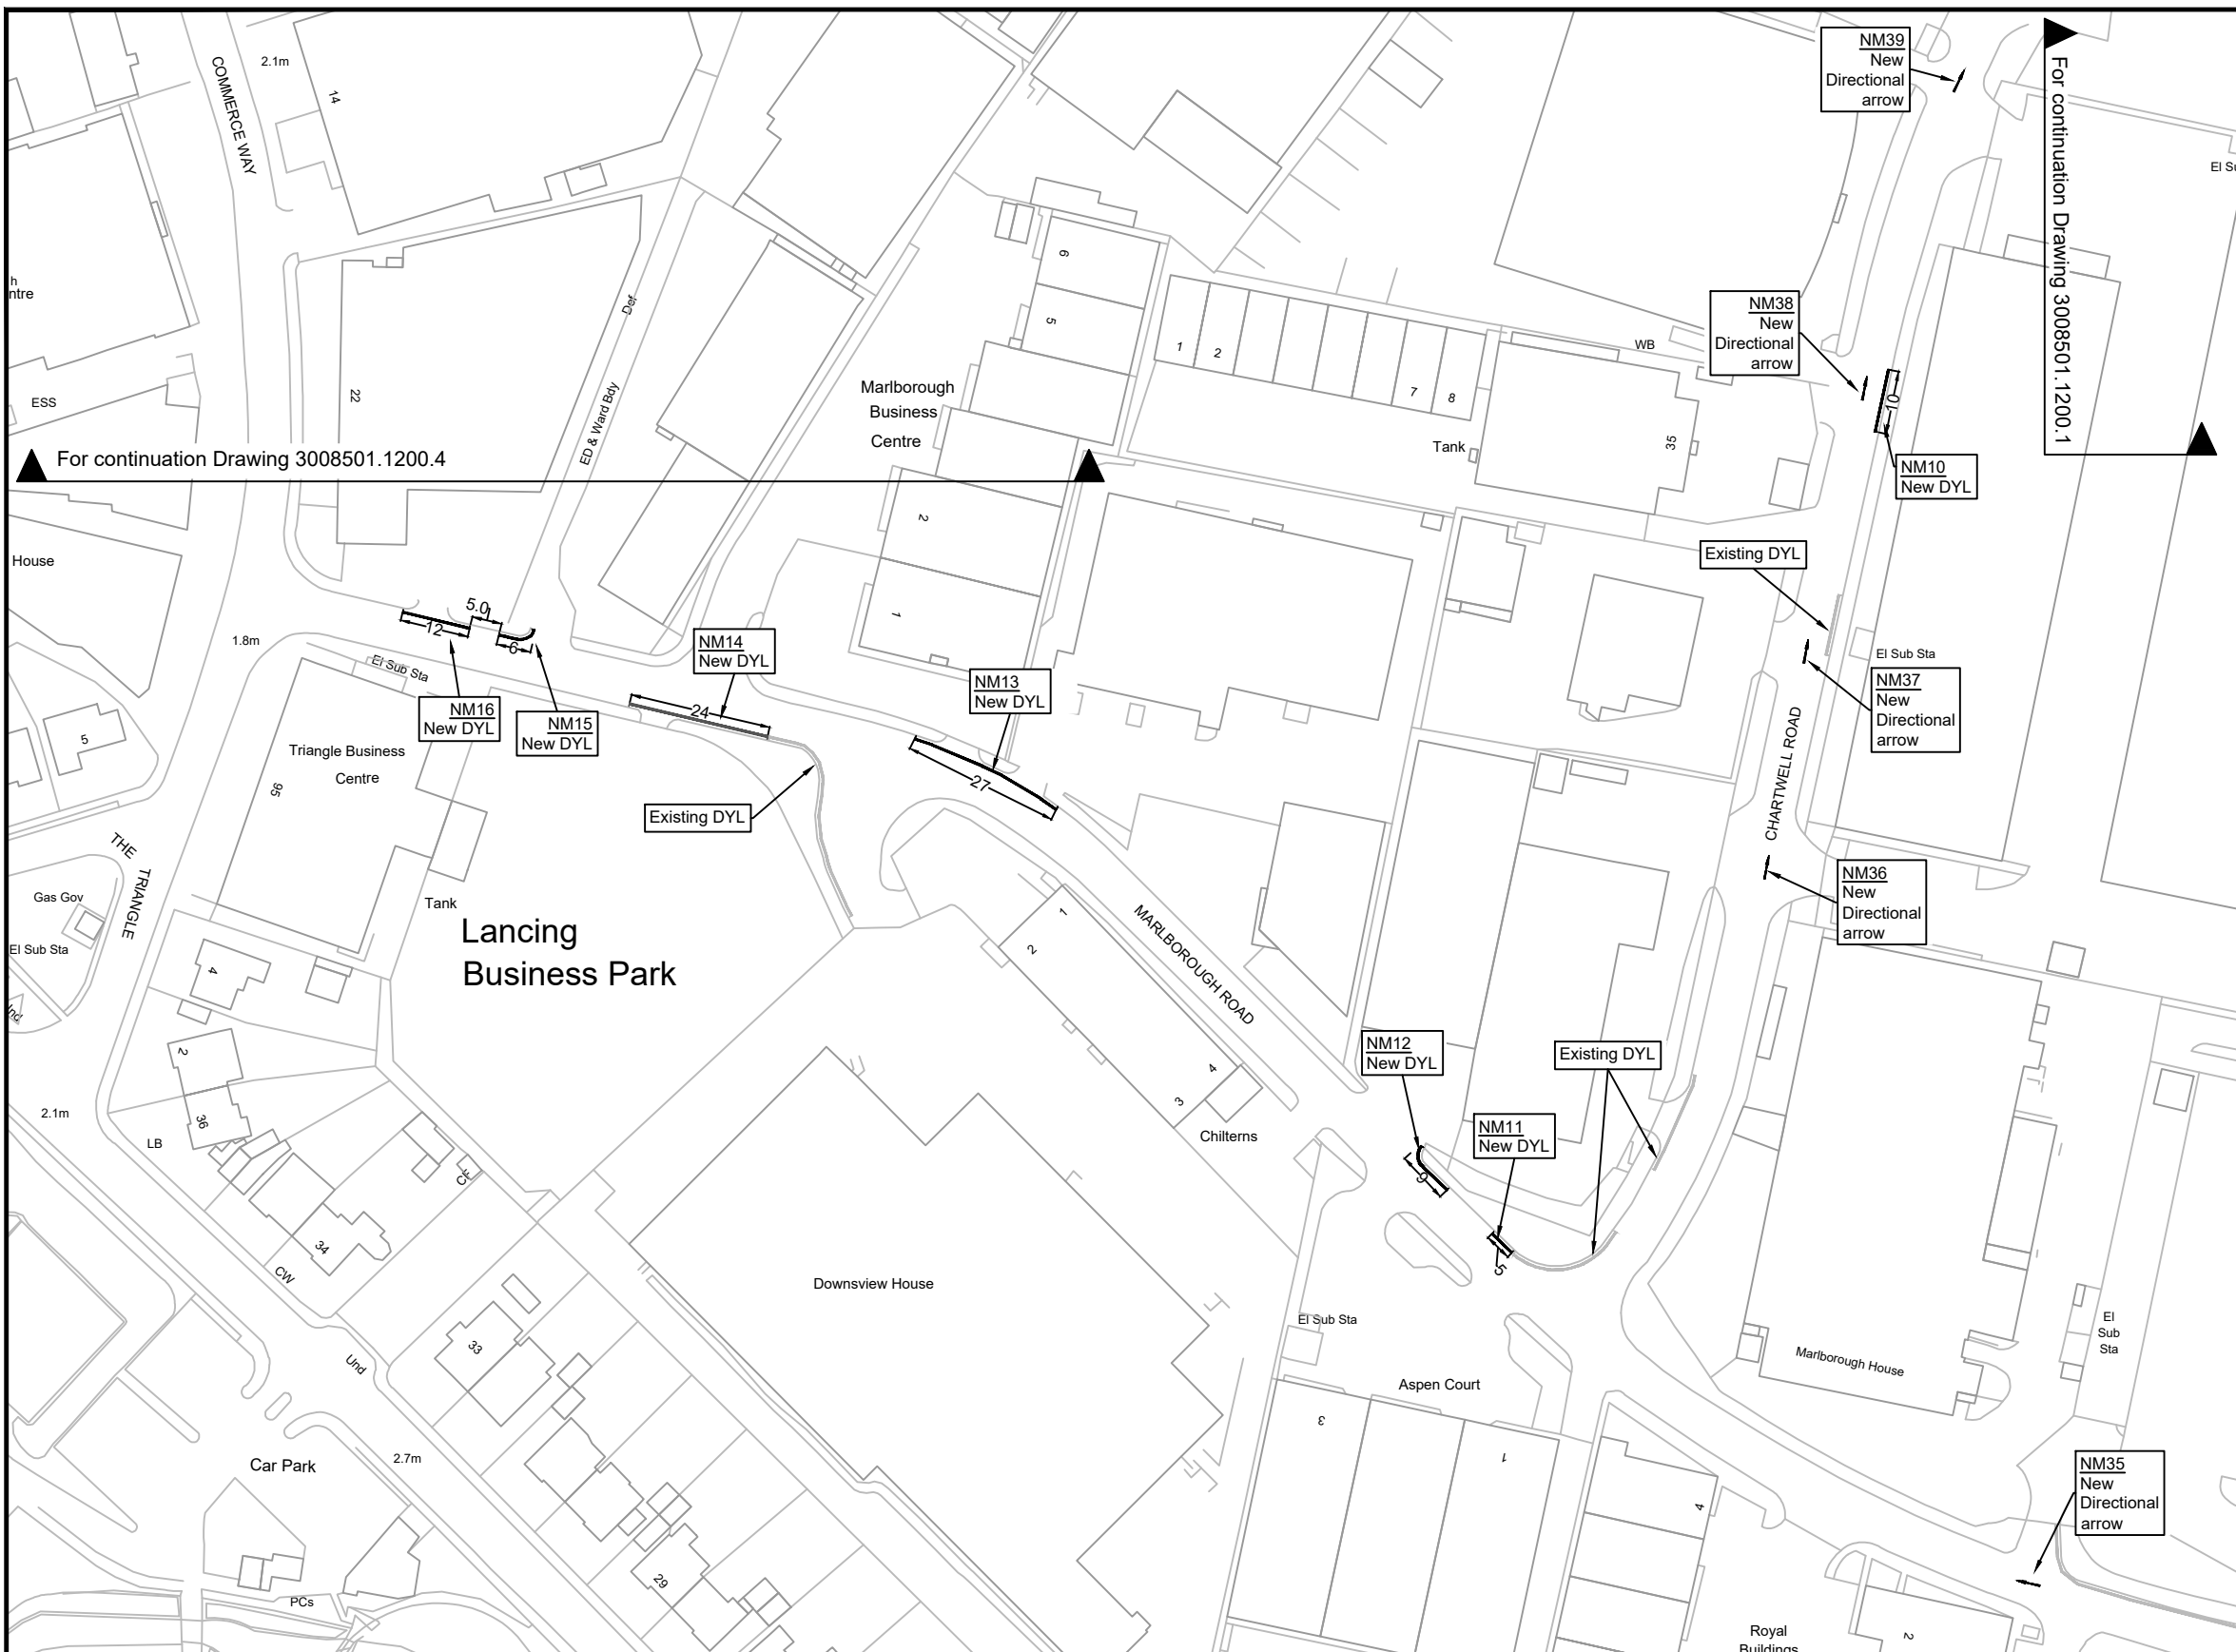

Key


-  Existing Double Yellow Line (DYL) to remain
-  NM10-16 New Double Yellow Line (DYL)
-  New Directional arrows refer to Diagram 1038 Schedule 11, Part 4, Item 20 (S11-4-20, TSRGD 2016) to be laid at the proposed locations

Notes

1. All dimensions in metres, unless otherwise stated.
2. This drawing to be printed in colour.
3. Refer to T4 Traffic Signs Schedule for details of signplates, posts and foundation, T7 and T9 for Road Markings.
4. Any discrepancies should be reported to WSCC Engineer/PM immediately for clarification and approval.


A	Client Comments Incorporated	KM	PB	29/06/2021
Rev	Revision details	Chkd	Appd	Date
	Drawn: MV			For comment
	Chkd: KM			For tender
	Appd: PB	✓		For construction
	Date: 18/09/2020			As constructed

West Sussex County Council
 Highways Improvements
 First Floor
 Northleigh
 Tower Street
 Chichester
 West Sussex
 PO19 1RH



Project Name	Lancing Business Park TRO
Drawing Title	Signs and Road Markings Plan Sheet 3 of 4

REPRODUCED FROM 2017 ORDNANCE SURVEY MASTER MAPPING WITH THE PERMISSION OF THE CONTROLLER OF HER MAJESTY'S STATIONERY OFFICE CROWN COPYRIGHT. UNAUTHORISED REPRODUCTION INFRINGES CROWN COPYRIGHT AND MAY LEAD TO PROSECUTION OR CIVIL PROCEEDINGS. LICENCE No. W.S.C.C. 100023447	
Original Drawing Size :	A3
Scale :	1:1200
Dimensions :	-
Drawing No	3008501.1200.3
Rev	0

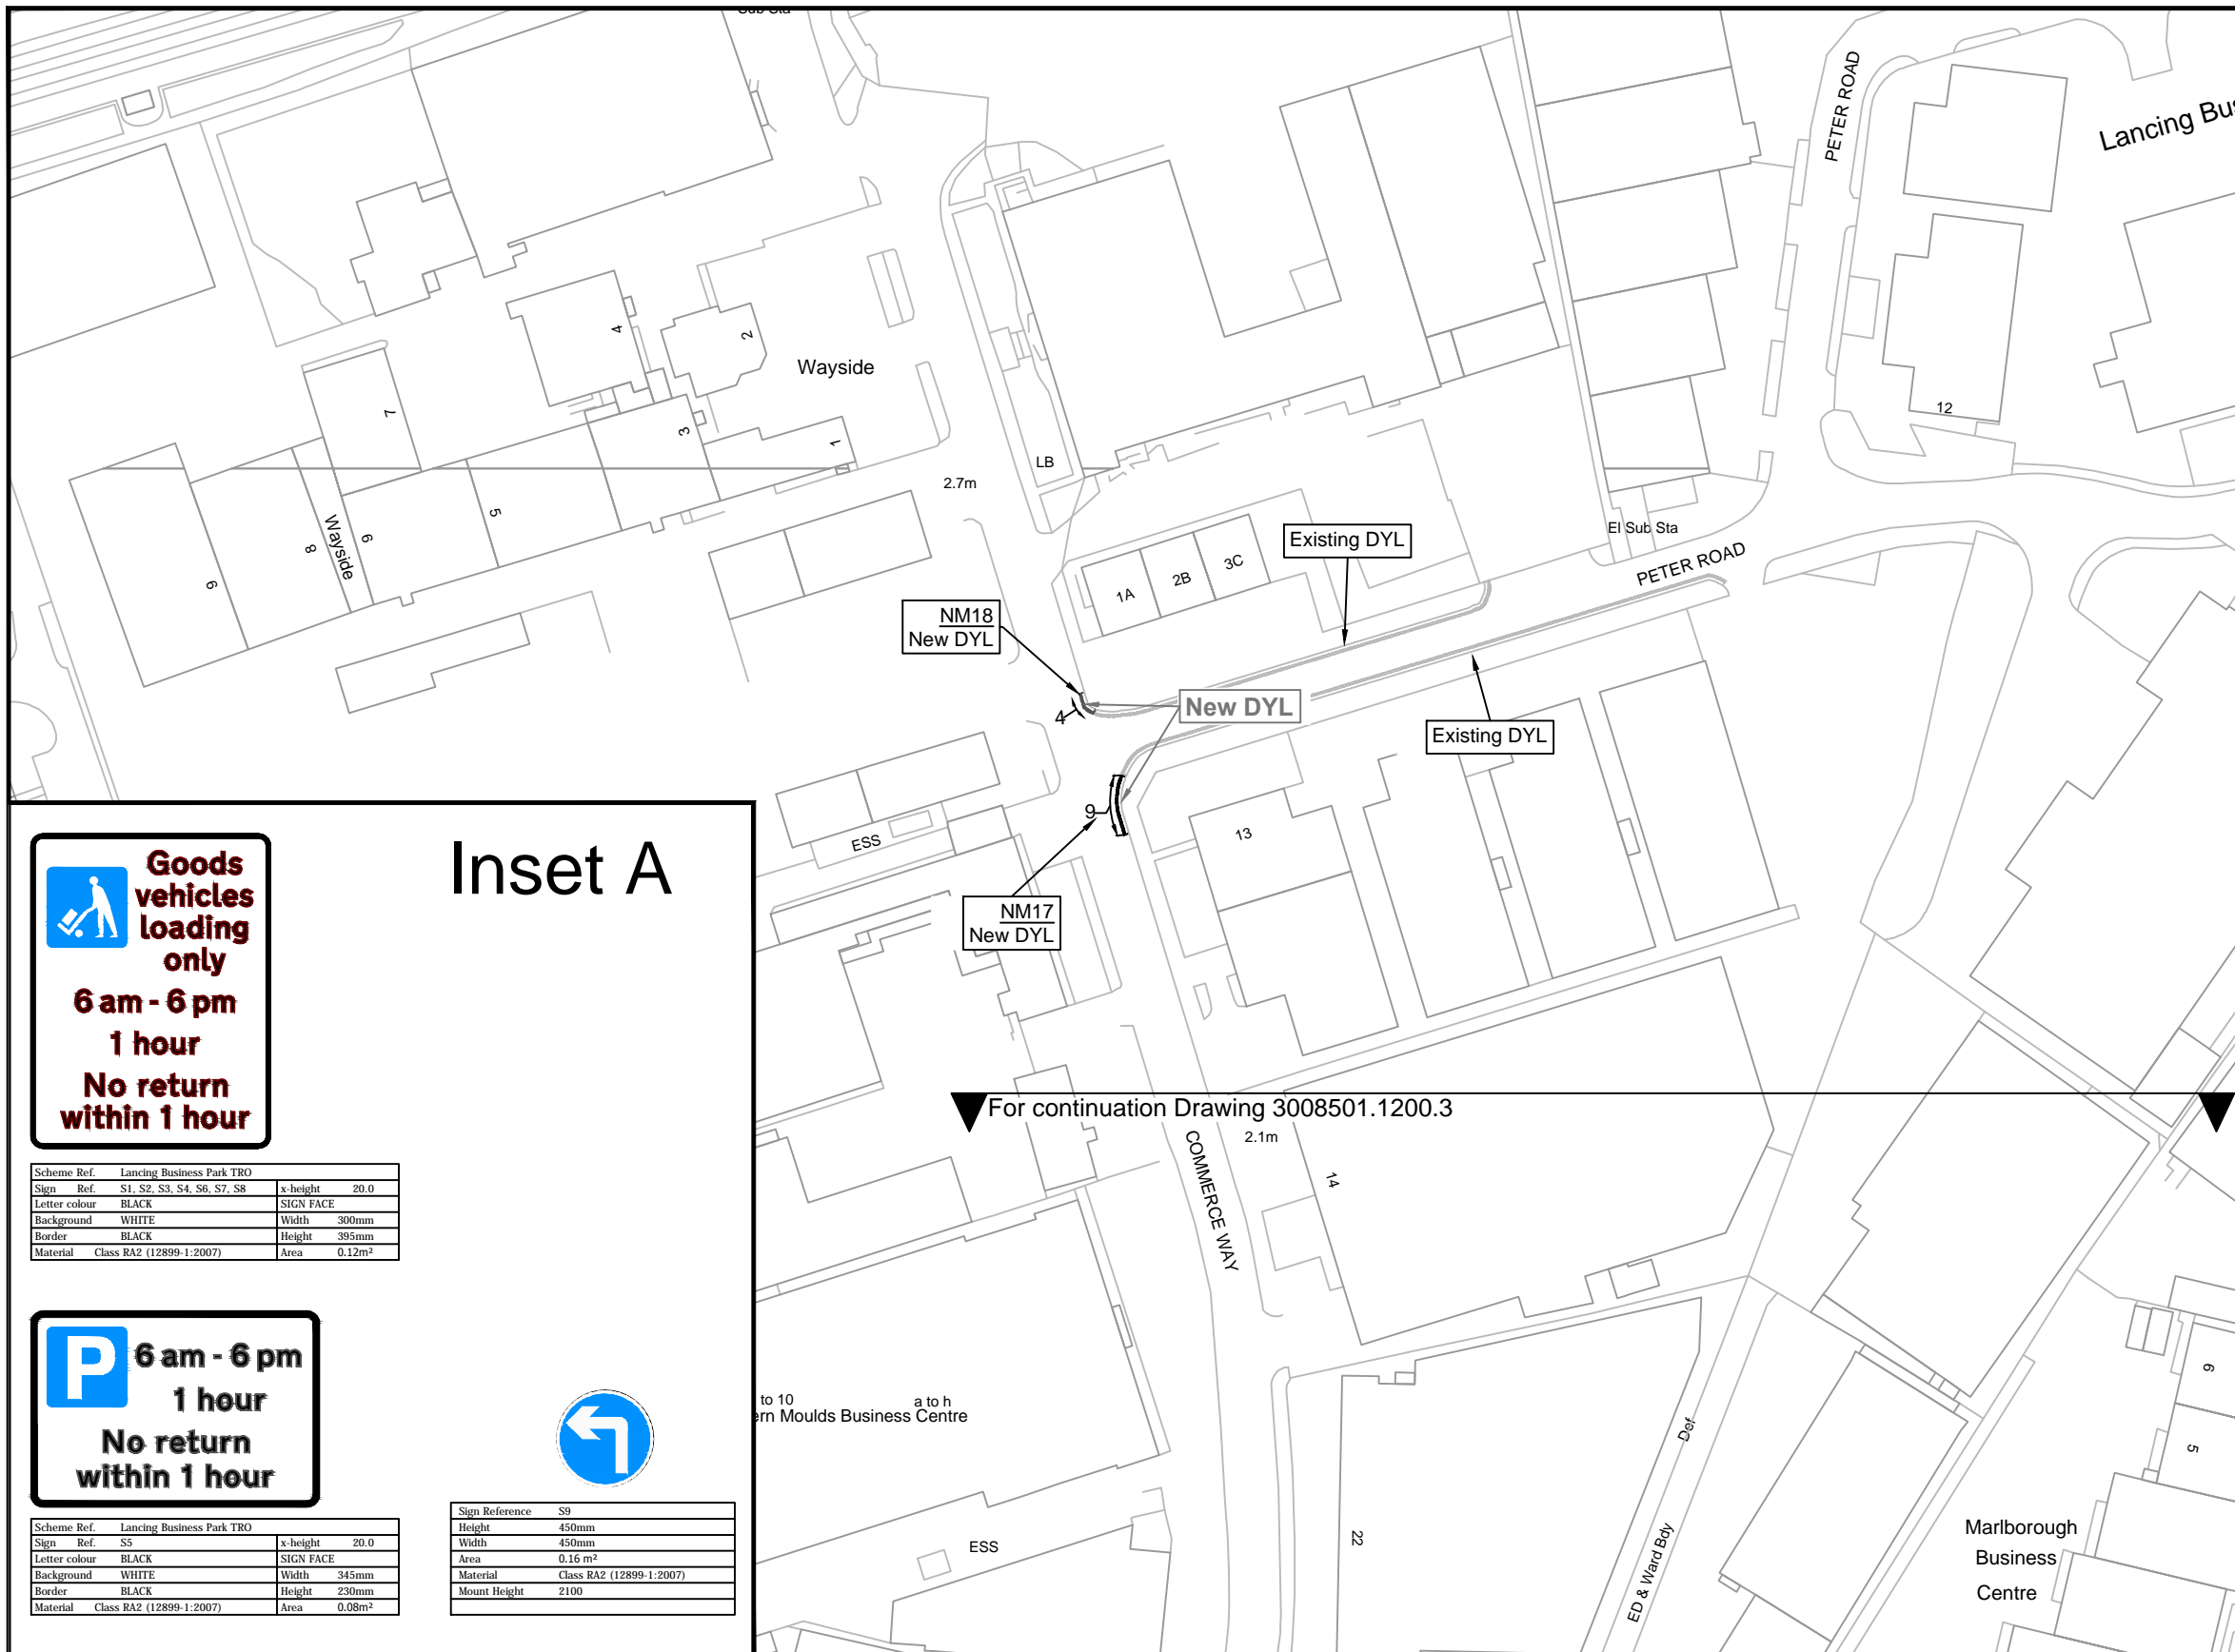

Key

- Existing Double Yellow Line (DYL) to remain
- NM17-18 New Double Yellow Line (DYL)

Inset A

Goods vehicles loading only
6 am - 6 pm
1 hour
No return within 1 hour

Scheme Ref.	Lancing Business Park TRO
Sign Ref.	S1, S2, S3, S4, S6, S7, S8
Letter colour	BLACK
Background	WHITE
Border	BLACK
Material	Class RA2 (12899-1:2007)
x-height	20.0
SIGN FACE	
Width	300mm
Height	395mm
Area	0.12m ²

P 6 am - 6 pm
1 hour
No return within 1 hour

Scheme Ref.	Lancing Business Park TRO
Sign Ref.	S5
Letter colour	BLACK
Background	WHITE
Border	BLACK
Material	Class RA2 (12899-1:2007)
x-height	20.0
SIGN FACE	
Width	345mm
Height	230mm
Area	0.08m ²



Sign Reference	S9
Height	450mm
Width	450mm
Area	0.16 m ²
Material	Class RA2 (12899-1:2007)
Mount Height	2100

For continuation Drawing 3008501.1200.3

Notes

1. All dimensions in metres, unless otherwise stated.
2. This drawing to be printed in colour.
3. Refer to T4 Traffic Signs Schedule for details of signplates, posts and foundation, T7 and T9 for Road Markings.
4. Any discrepancies should be reported to WSCC Engineer/PM immediately for clarification and approval.

Rev	Revision details	Chkd	Appd	Date
Drawn:	MV			
Chkd:	KM		For comment	
Appd:	PB	✓	For tender	
Date:	18/09/2020		For construction	
			As constructed	

West Sussex County Council
 Highways Improvements
 First Floor
 Northleigh
 Tower Street
 Chichester
 West Sussex
 PO19 1RH



Project Name	Lancing Business Park TRO
Drawing Title	Signs and Road Markings Plan Sheet 4 of 4

REPRODUCED FROM 2017 ORDNANCE SURVEY MASTER MAPPING WITH THE PERMISSION OF THE CONTROLLER OF HER MAJESTY'S STATIONERY OFFICE CROWN COPYRIGHT. UNAUTHORISED REPRODUCTION INFRINGES CROWN COPYRIGHT AND MAY LEAD TO PROSECUTION OR CIVIL PROCEEDINGS. LICENCE No. W.S.C.C. 100023447	
Original Drawing Size :	A3
Scale :	1:1000
Dimensions :	-
Drawing No	Rev
3008501.1200.4	0