

West Sussex County Council
 Highways & Transport
 The Grange
 Tower Street
 Chichester
 West Sussex
 PO19 1RH

MID SUSSEX DISTRICT: HASSOCKS
 WAITING RESTRICTIONS

**TILE REF NO:
 TQ3015NES**


SHEET ISSUE NO 5

SHEET ACTIVE FROM - 01/12/2017



SCALE:
 1:1250
 at A3 size

Reproduced from or based upon 2017 Ordnance Survey mapping with permission of the Controller of HMSO (c) Crown Copyright reserved.
 Unauthorised reproduction infringes Crown copyright and may lead to prosecution or civil proceedings West Sussex County Council Licence No. 100018485

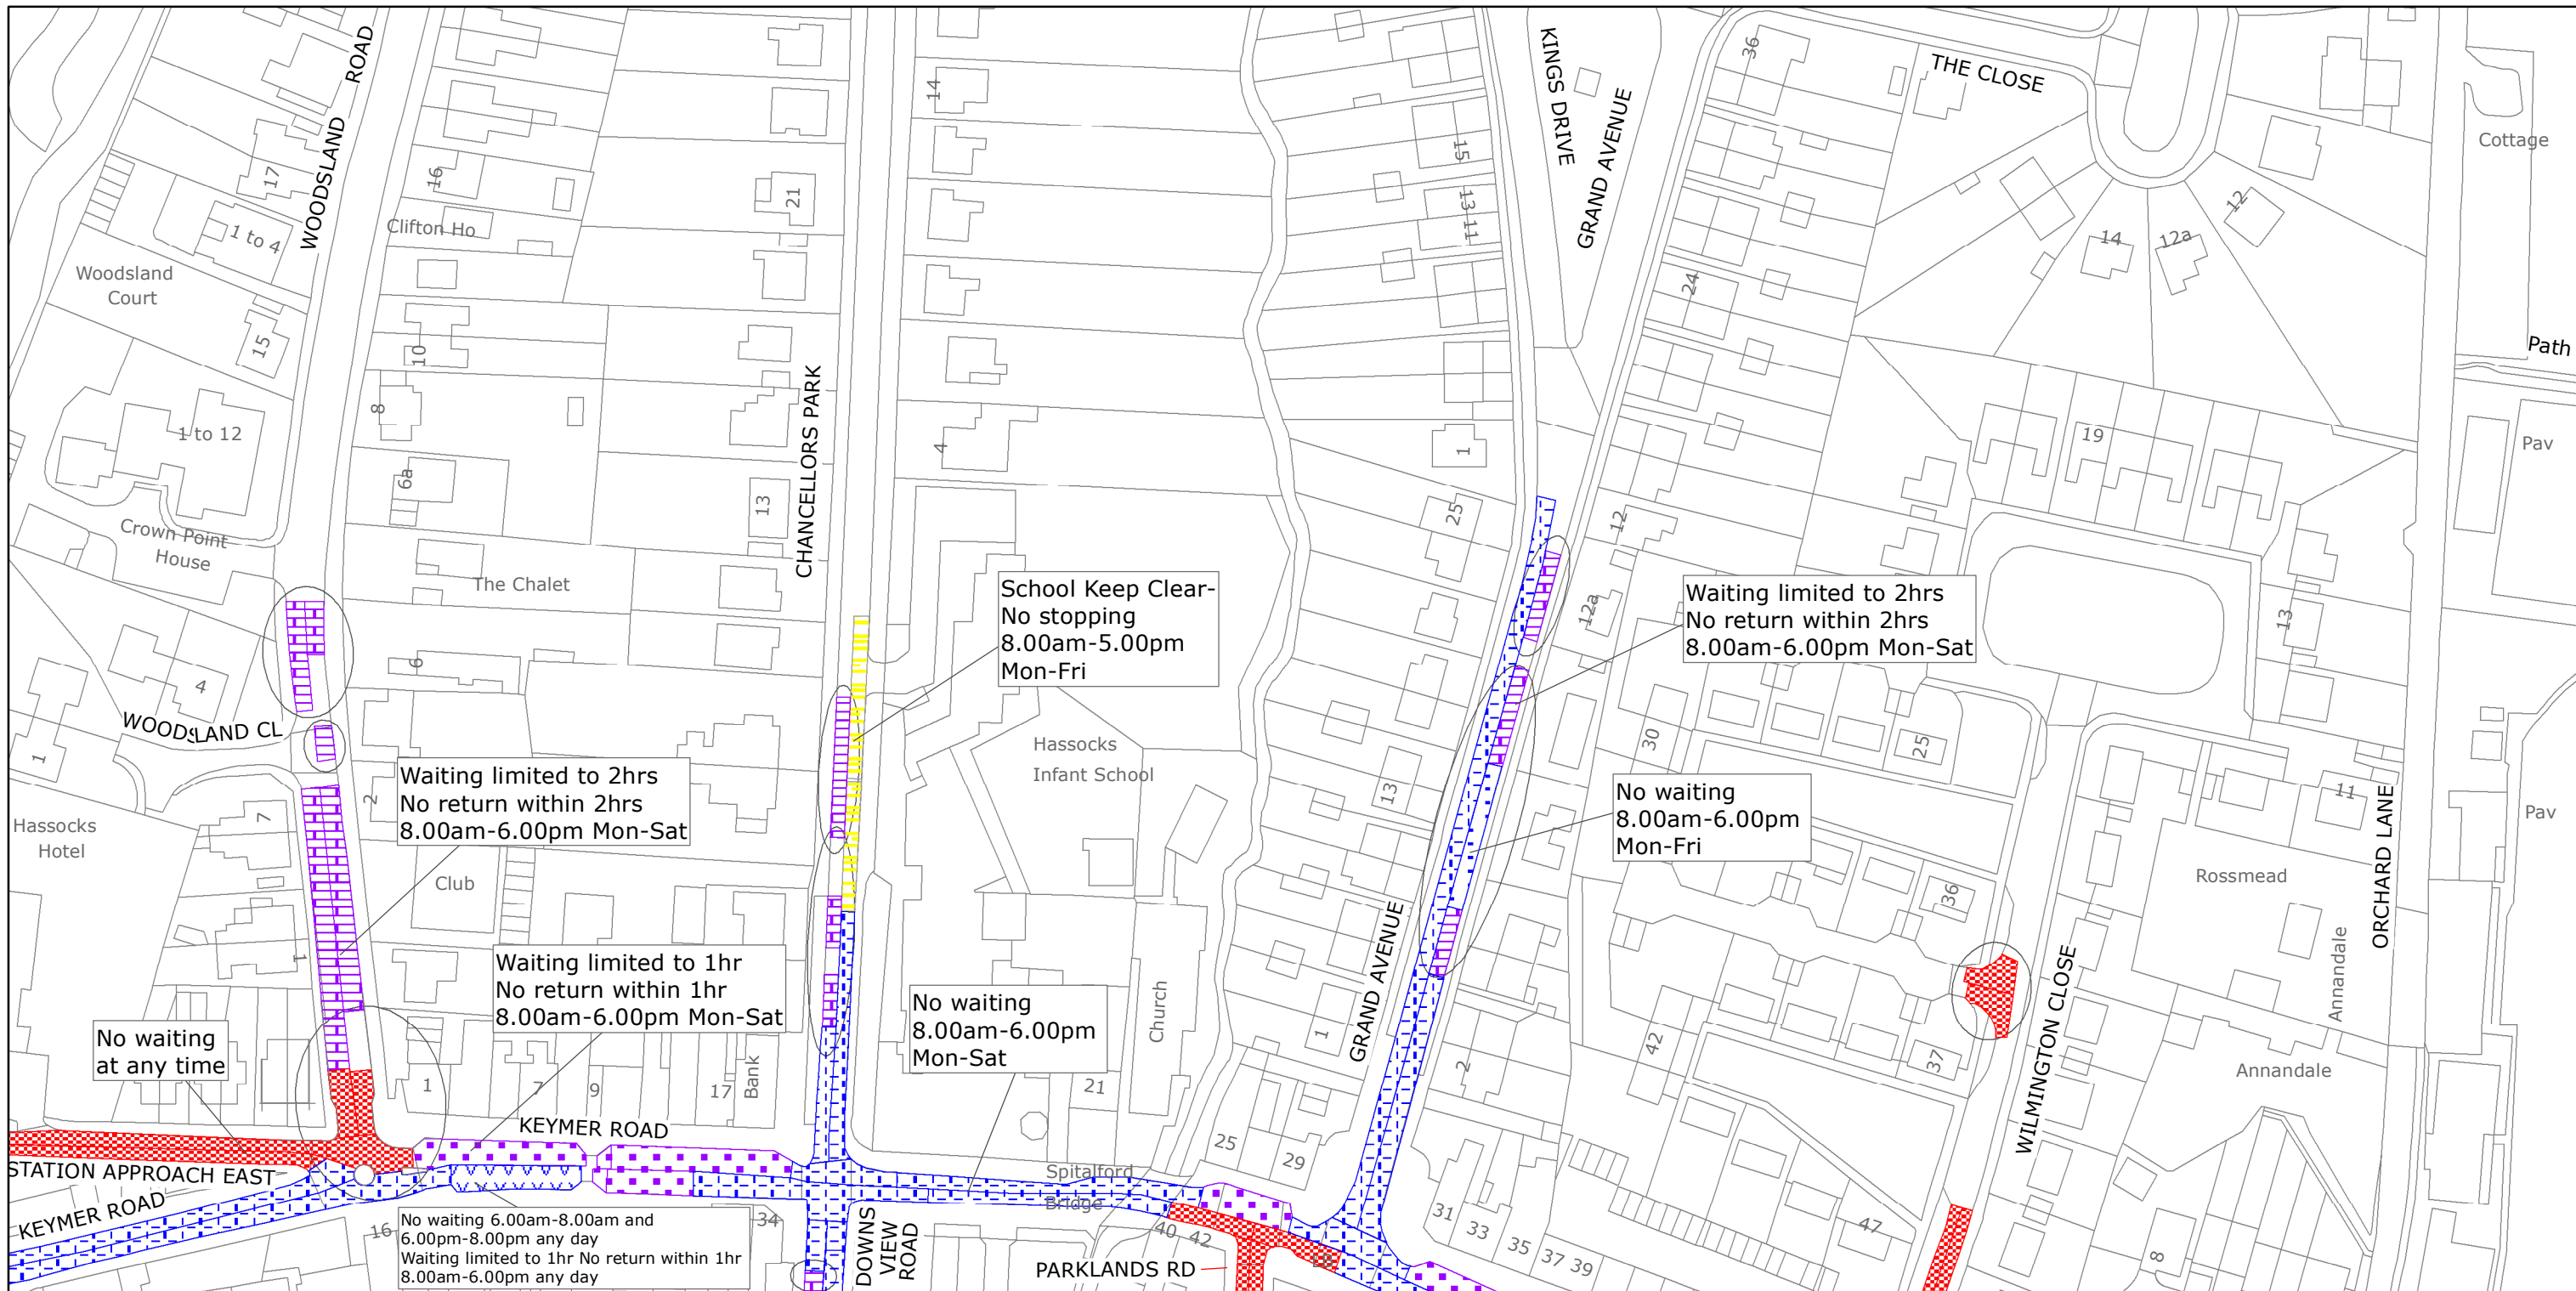

School Keep Clear-
No stopping
8.00am-5.00pm
Mon-Fri

Waiting limited to 2hrs
No return within 2hrs
8.00am-6.00pm Mon-Sat

No waiting
8.00am-6.00pm
Mon-Fri

Waiting limited to 2hrs
No return within 2hrs
8.00am-6.00pm Mon-Sat

Waiting limited to 1hr
No return within 1hr
8.00am-6.00pm Mon-Sat

No waiting
8.00am-6.00pm
Mon-Sat

No waiting
at any time

No waiting 6.00am-8.00am and
6.00pm-8.00pm any day
Waiting limited to 1hr No return within 1hr
8.00am-6.00pm any day



West Sussex County Council
Highways & Transport
The Grange
Tower Street
Chichester
West Sussex
PO19 1RH

MID SUSSEX DISTRICT: HAS SOCKS
PROPOSED WAITING RESTRICTIONS (03.01.2018)

TILE REF NO:
TQ3015NES

SHEET ISSUE NO 6_CMS8015
SHEET ACTIVE FROM - DD/MM/YYYY



SCALE:
1:1250
at A3 size

Reproduced from or based upon 2018 Ordnance Survey mapping with permission of the Controller of HMSO (c) Crown Copyright reserved.
Unauthorised reproduction infringes Crown copyright and may lead to prosecution or civil proceedings West Sussex County Council Licence No. 100018485