


# PROPERTY & ASSETS

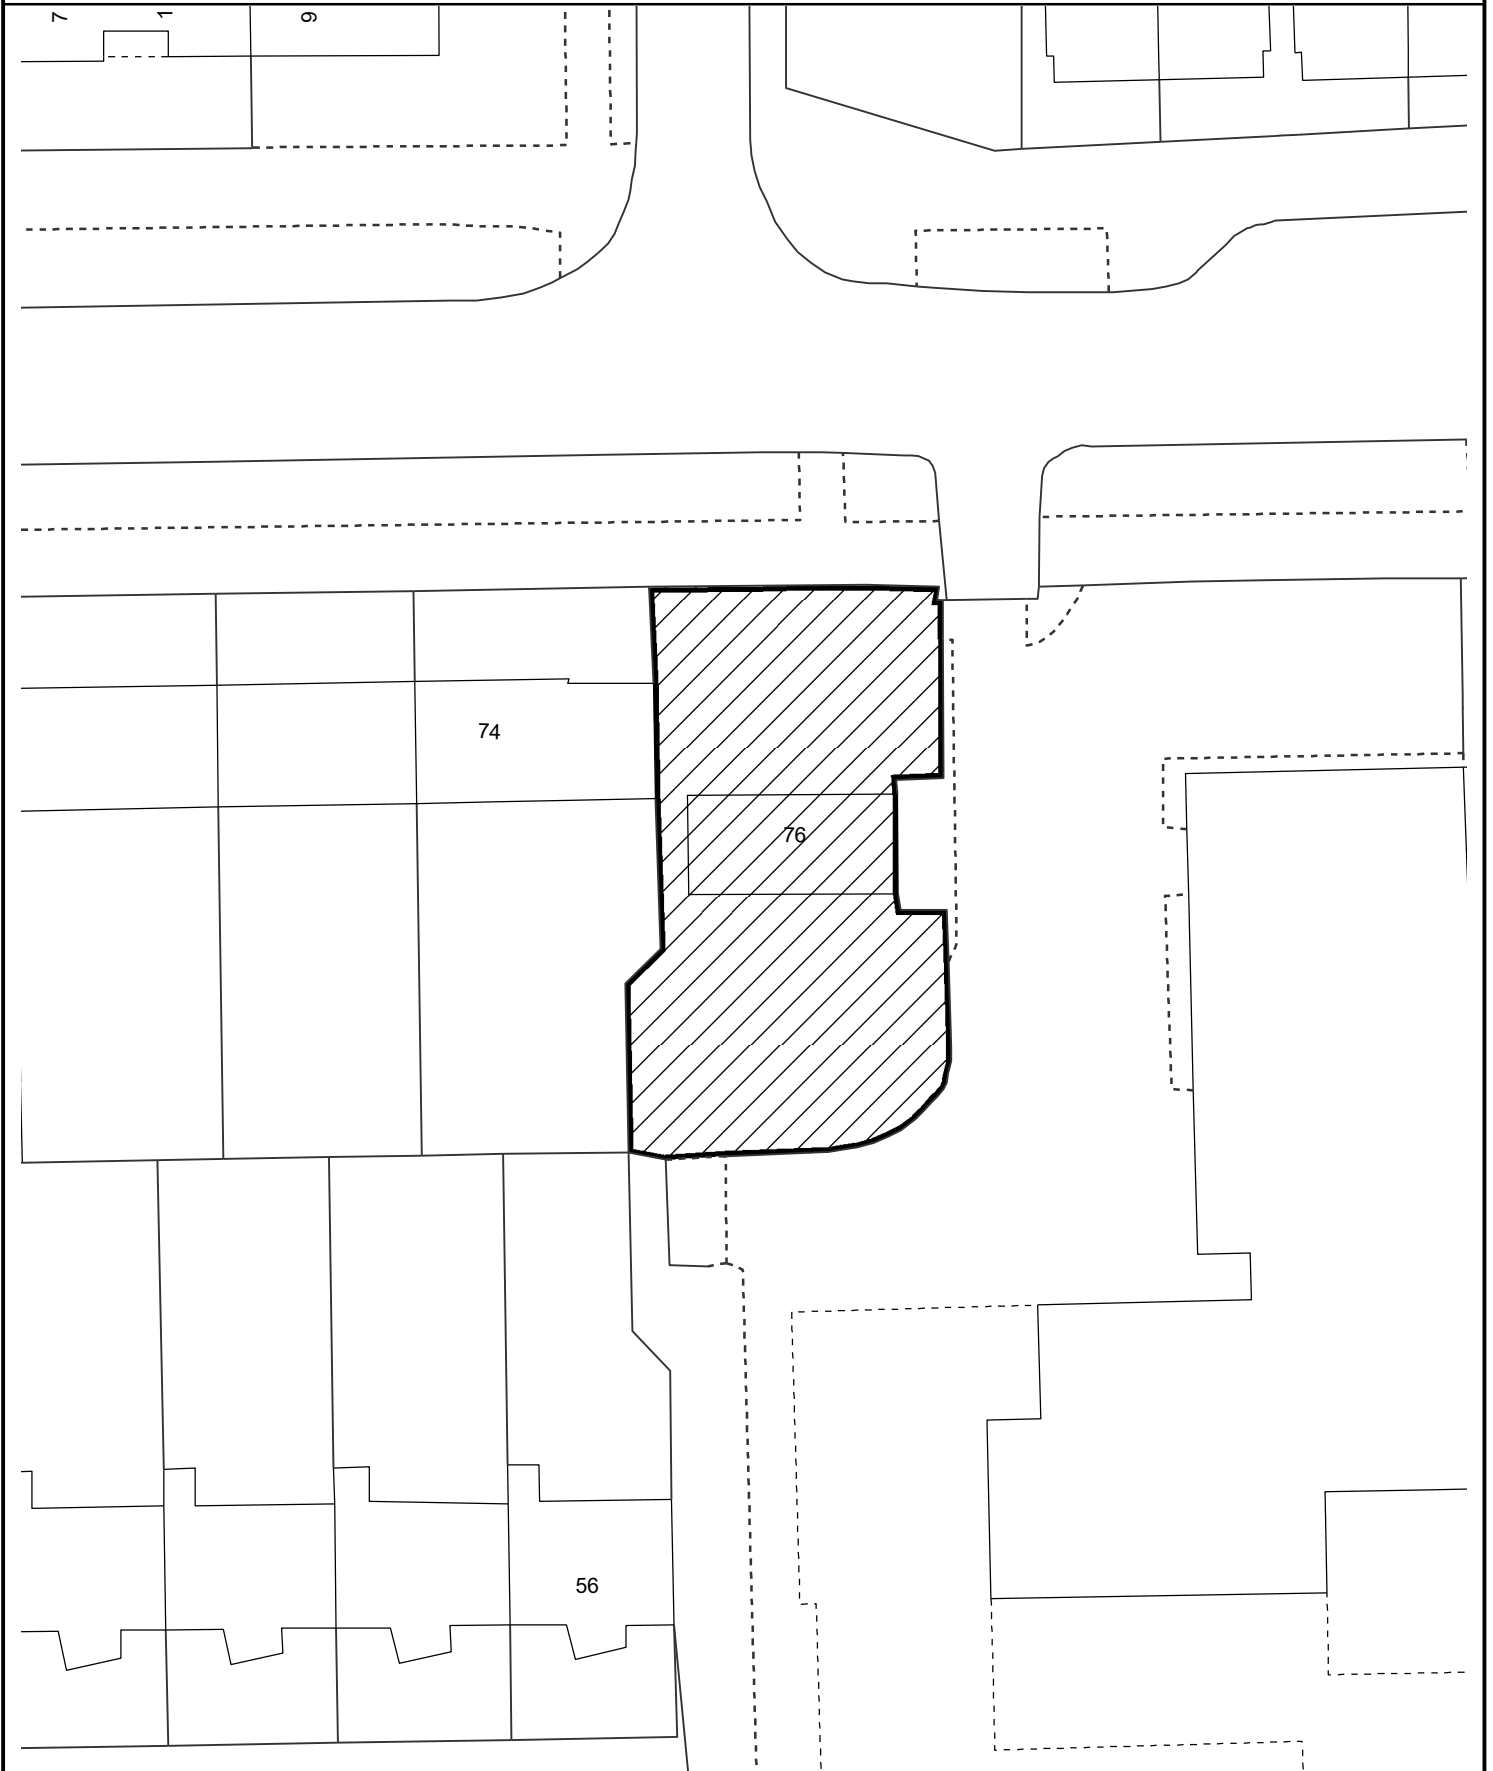

## School House, 76 Gales Drive, Crawley

Reproduced from or based upon the 2022 Ordnance Survey mapping with the permission of the Controller of HMSO (c) Crown Copyright reserved. Unauthorised production infringes Crown Copyright and may lead to prosecution. WSCC Licence 100023447.

PLAN FOR IDENTIFICATION ONLY

Not to Scale

Property & Assets Directorate

