

School Keep Clear-
No stopping
at any time



West Sussex County Council
Highways & Transport
The Grange
Tower Street
Chichester
West Sussex
PO19 1RH

HORSHAM DISTRICT: RUDGWICK
WAITING RESTRICTIONS


TILE REF NO:
TQ0833SES

SHEET ISSUE NO 1
SHEET ACTIVE FROM - 05/09/2016



SCALE:
1:1250
at A3 size

Reproduced from or based upon 2013 Ordnance Survey material with permission of the Controller of HMSO (c) Crown Copyright reserved.
Unauthorised reproduction infringes Crown copyright and may lead to prosecution or civil proceedings West Sussex County Council Licence No. 100023447

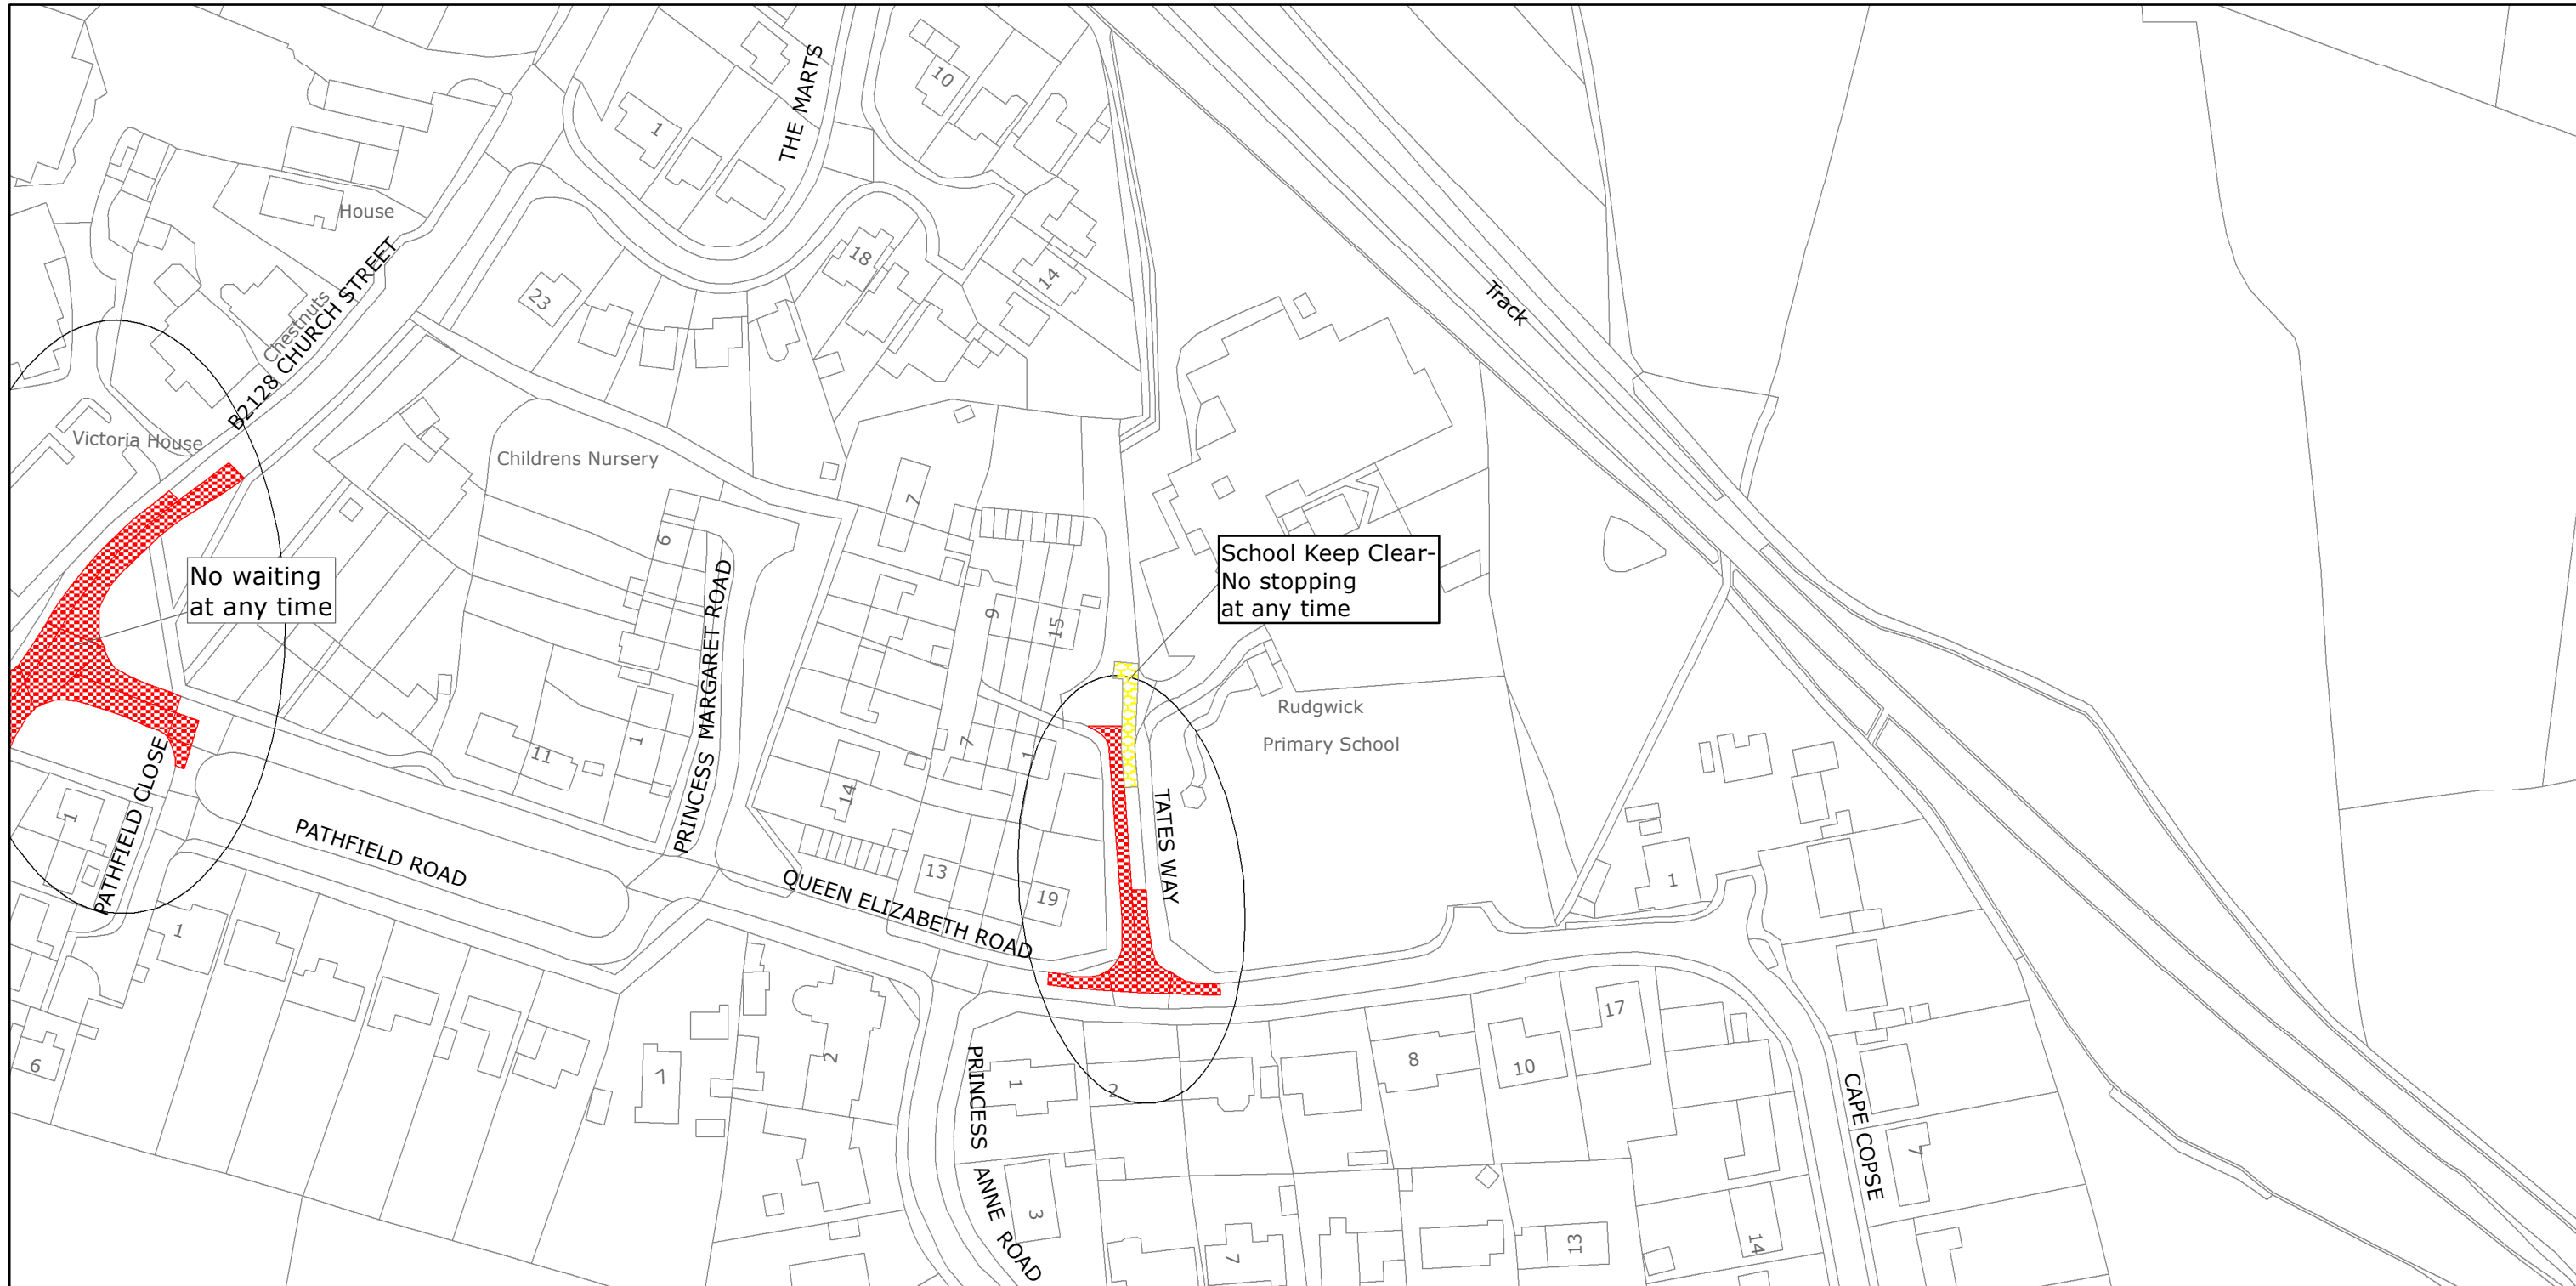

West Sussex County Council
Highways & Transport
The Grange
Tower Street
Chichester
West Sussex
PO19 1RH

HORSHAM DISTRICT: RUDGWICK
PROPOSED WAITING RESTRICTIONS (23.03.2022_MG)

Reproduced from or based upon 2022 Ordnance Survey mapping with permission of the Controller of HMSO (c) Crown Copyright reserved.
Unauthorised reproduction infringes Crown copyright and may lead to prosecution or civil proceedings West Sussex County Council Licence No. 100018485

TILE REF NO:
TQ0833SES

SHEET ISSUE NO 2_HON2203
SHEET ACTIVE FROM - DD.MM.YYYY



SCALE:
1:1250
at A3 size