


Parish: **Lancing**

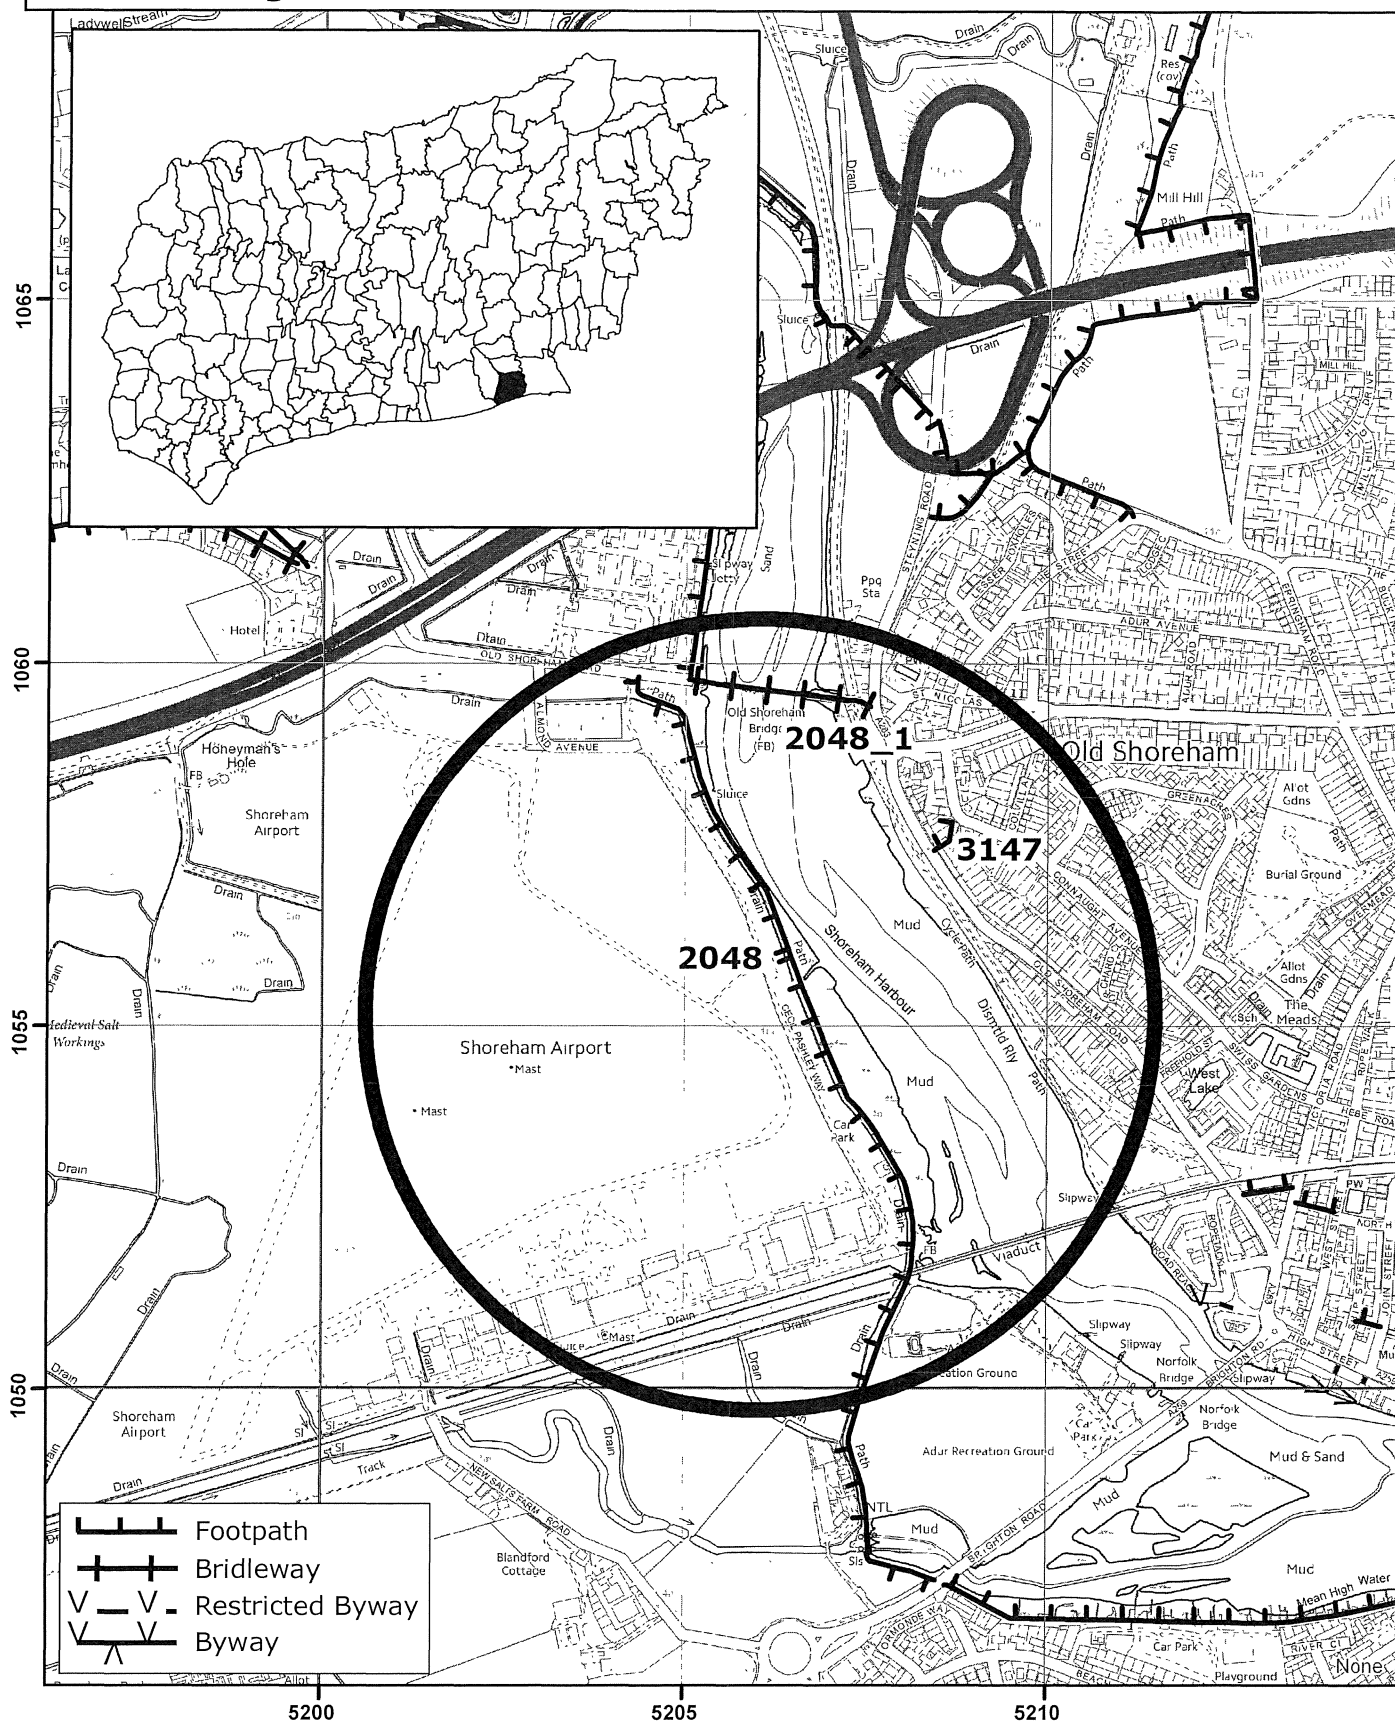

This map is reproduced from Ordnance Survey material with the permission of Ordnance Survey on behalf of the Controller of Her Majesty's Stationery Office (c) Crown copyright. Unauthorised reproduction infringes Crown copyright and may lead to prosecution or civil proceedings. West Sussex County Council, 100023447, 2015

Lancing: Proposed diversion of FP 2048 - Location Plan

Plan: 01736 1:10,000

OS Sheet: TQ 20 NW



Photocopy
liable to
distortion

Matt Davey
Director of
Highways and
Transport



Date: 21.05.2018

Grid Ref: 5205 1050