






- KEY:**
- PRIMARY HIGHWAY (FLEXIBLE CONSTRUCTION) - IN ACCORDANCE WITH WSSC S278/2021
 - BLOCK PAVED SECONDARY HIGHWAY
 - BREEDON GRAVEL PATH WITH TIMBER EDGINGS

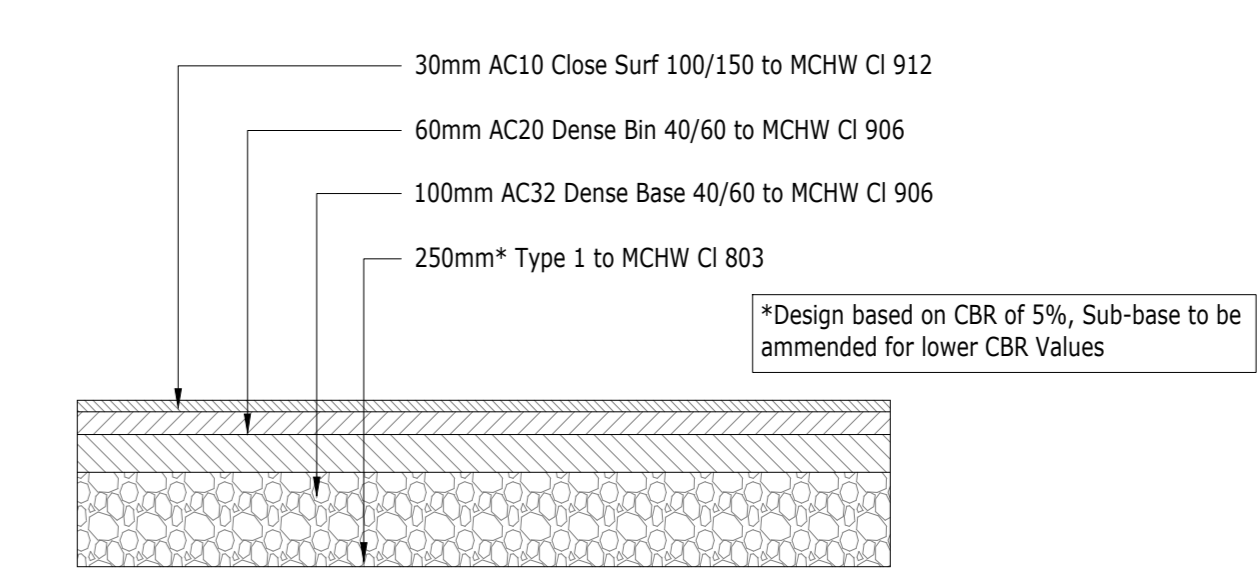

PRIMARY HIGHWAY (FLEXIBLE CONSTRUCTION)
 Scale 1:20

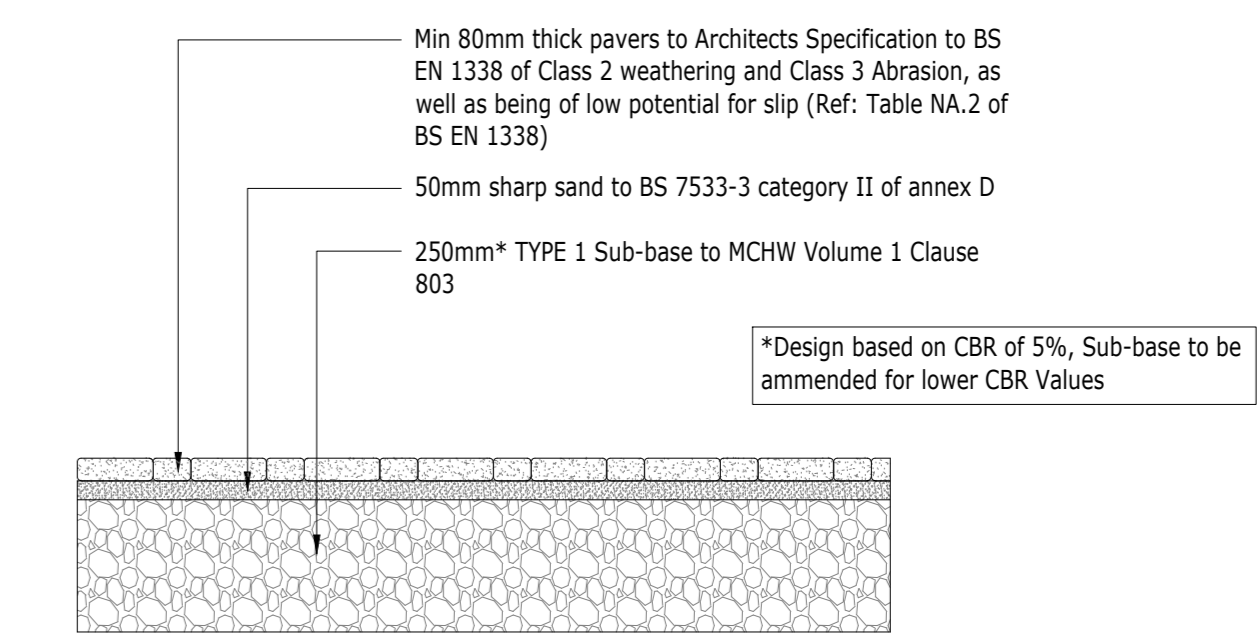

BLOCK PAVED SECONDARY HIGHWAY
 Scale 1:20

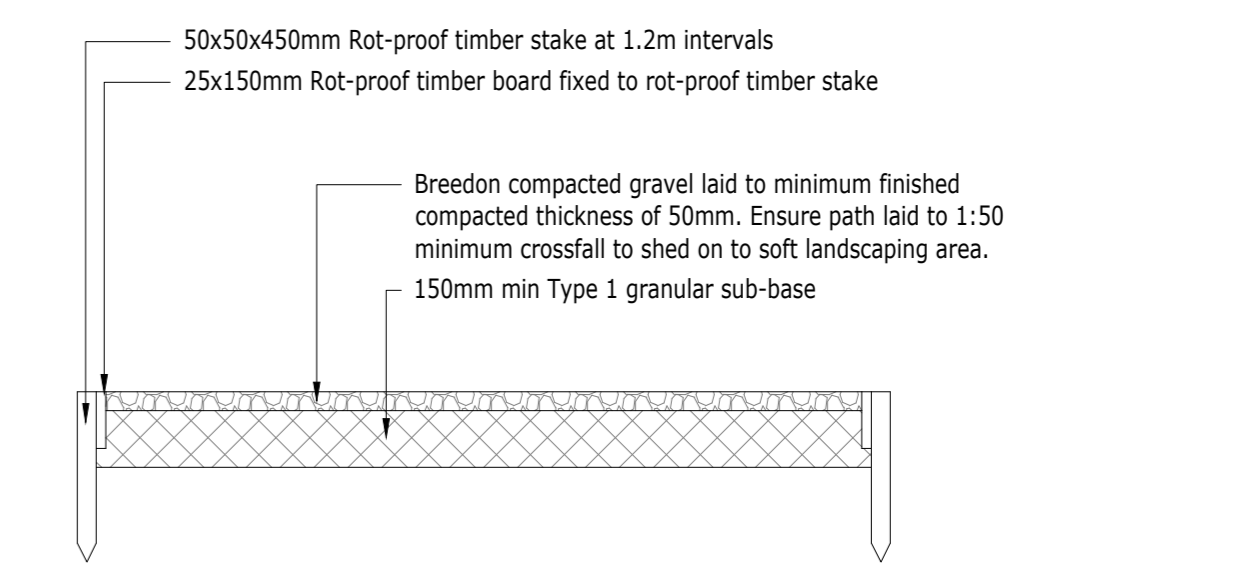

BREEDON GRAVEL PATH WITH TIMBER EDGINGS
 Scale 1:20

FOR INFORMATION ONLY

Rev	Description	Drn	CHK	App	Date
A	ADDED INDICATIVE HATCHES ADJACENT TO DETAILS	AMC	AD	AD	15/03/23

ARDENT CONSULTING ENGINEERS
 Third Floor
 The Helix Building
 52-56 Leadenhall Street
 London
 EC3M 5JE
 Tel: 020 7680 4088
 Web: www.ardent-ce.co.uk
 E-mail: enquiries@ardent-ce.co.uk


Client: **ESQUIRE DEVELOPMENTS**

Project Title: **LAND AT FORD ROAD, ARUNDEL**

Drawing Title: **PATH CONNECTION PLAN**

AD Scale	Date	Designed by
1:500	14/03/2023	AMC
Drawn by	Checked by	Approved by
AMC	AMC	AD

Drawing Number: **2107940-099**

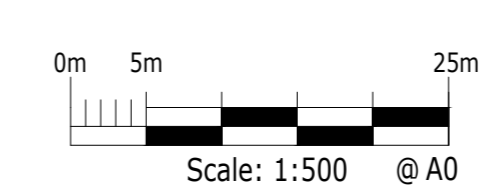

Reproduced from/based upon Ordnance Survey material with the permission of the Controller of Her Majesty's Stationary Office. Crown Copyright Reserved. License No. 10004661