
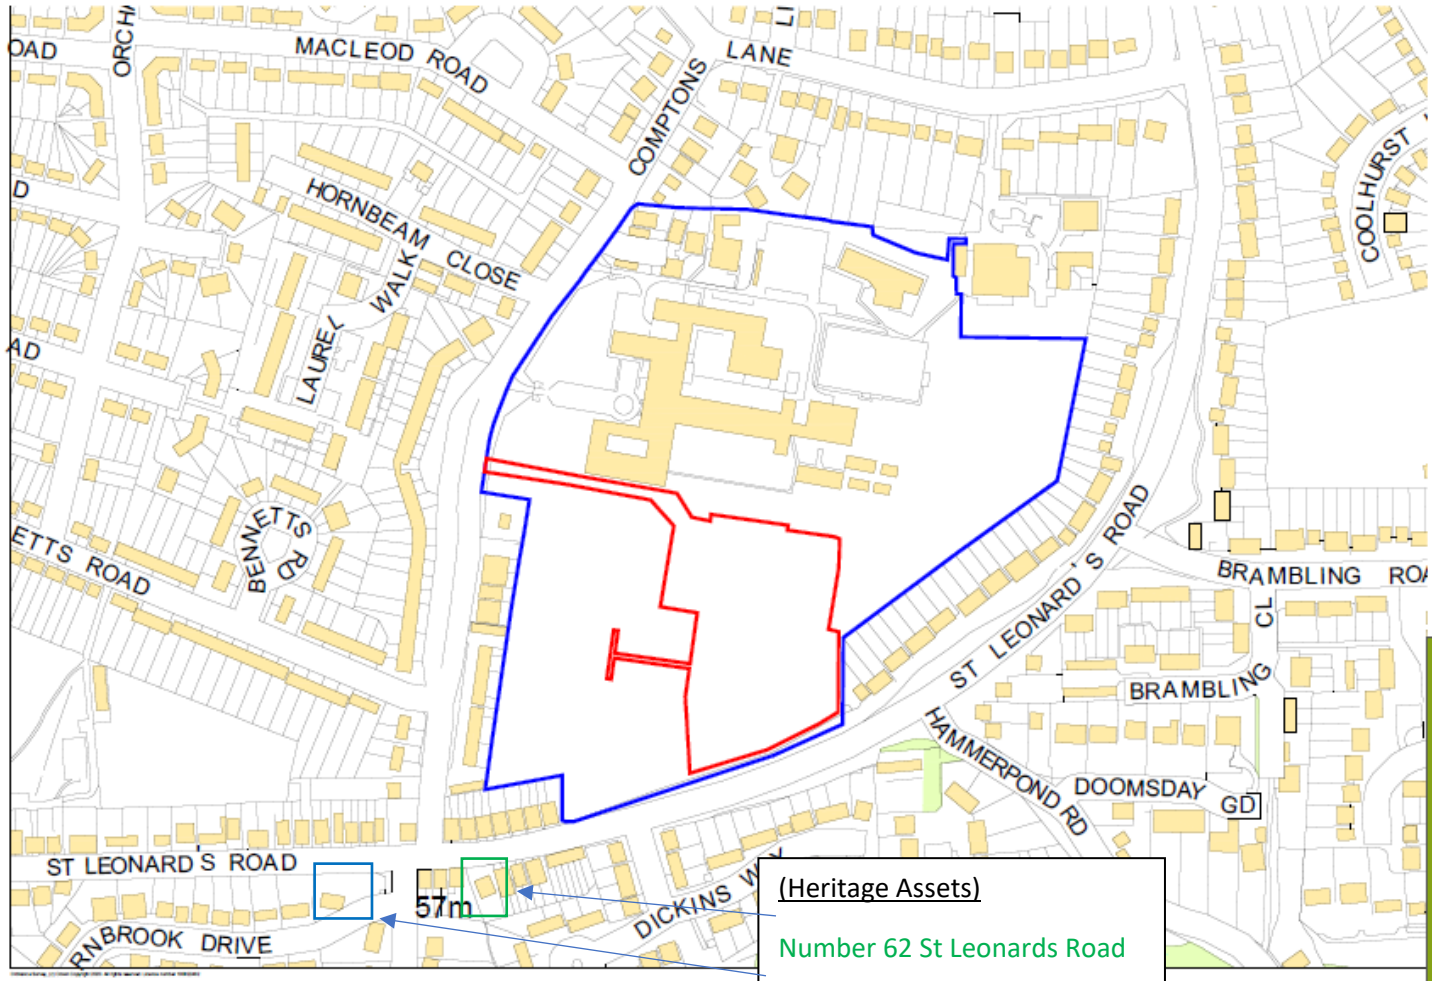


APPENDIX 2 – SITE LOCATION PLAN

The Forest School

Creation of an Artificial Grass Pitch

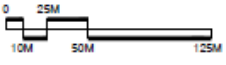

(Heritage Assets)
Number 62 St Leonards Road
High Timbers

ME		
The Forest School		
Creation of an Artificial Grass Pitch		
Site Location		
PROJECT NO	DATE	REV
002890	1-12-20	A1
01		03