





The Forest School

Creation of an Artificial Grass Pitch

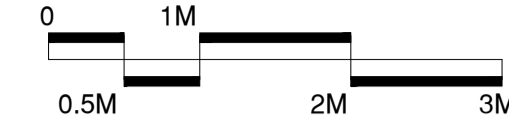


SSU
 Surfacing Standards Limited
 CONSULTANTS
 Surfacing Standards Ltd
 54 Park House, Cozy
 Northants, NN17 5JG
 01538 822172

1. DO NOT SCALE FROM DRAWING. ALL DIMENSIONS TO BE CHECKED ON SITE PRIOR TO COMMENCEMENT OF WORKS.
 2. THIS DRAWING IS COPYRIGHT TO SURFACING STANDARDS LTD.
 3. ALL PERSONNEL SHOULD BE AWARE OF THE HEALTH AND SAFETY PLAN WHICH IS RETAINED IN THE SITE MANAGERS OFFICE.

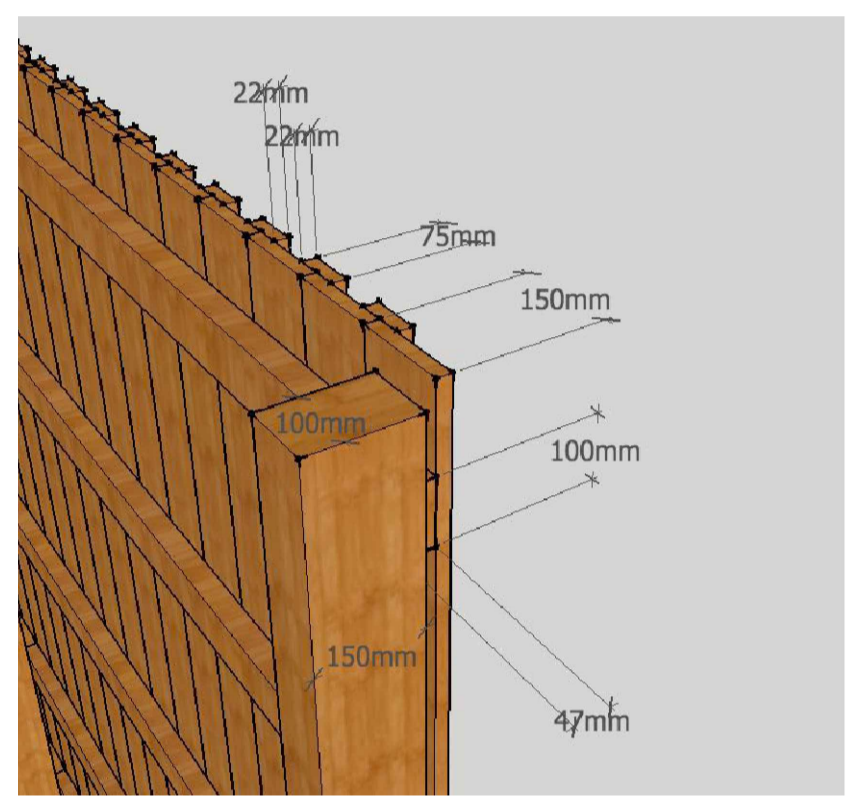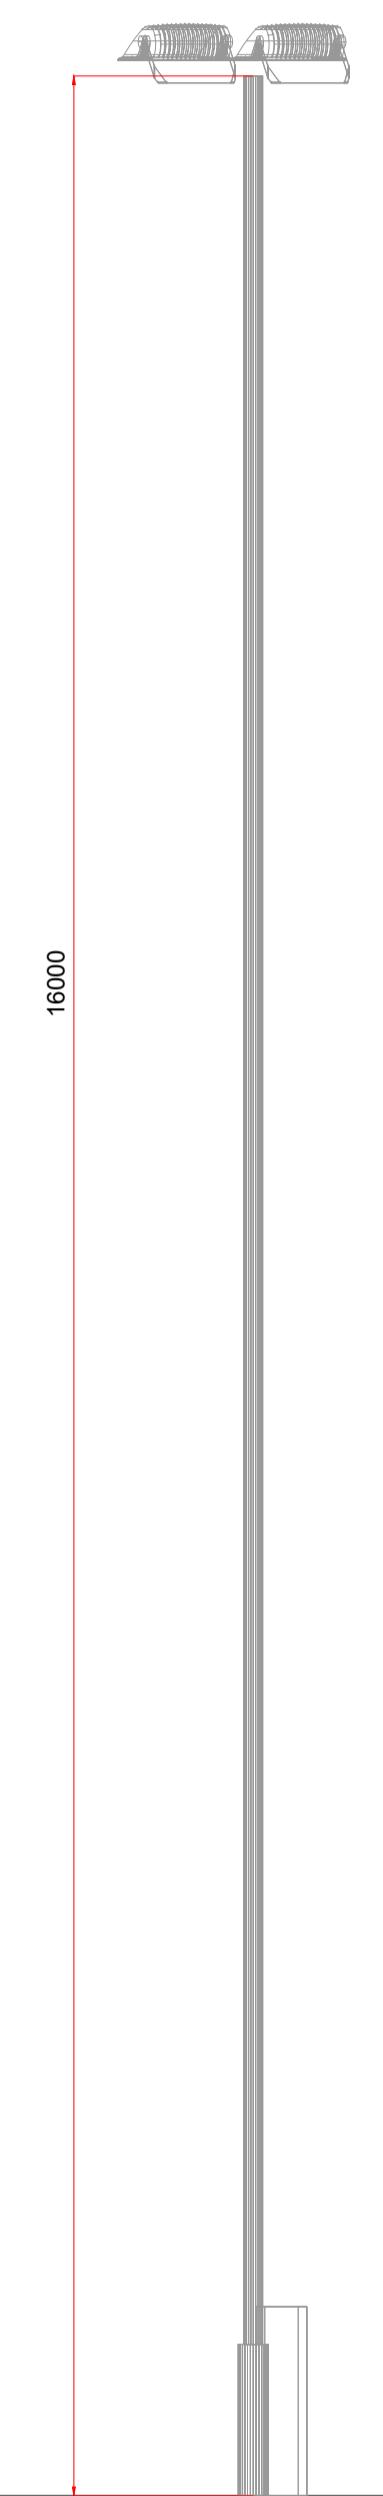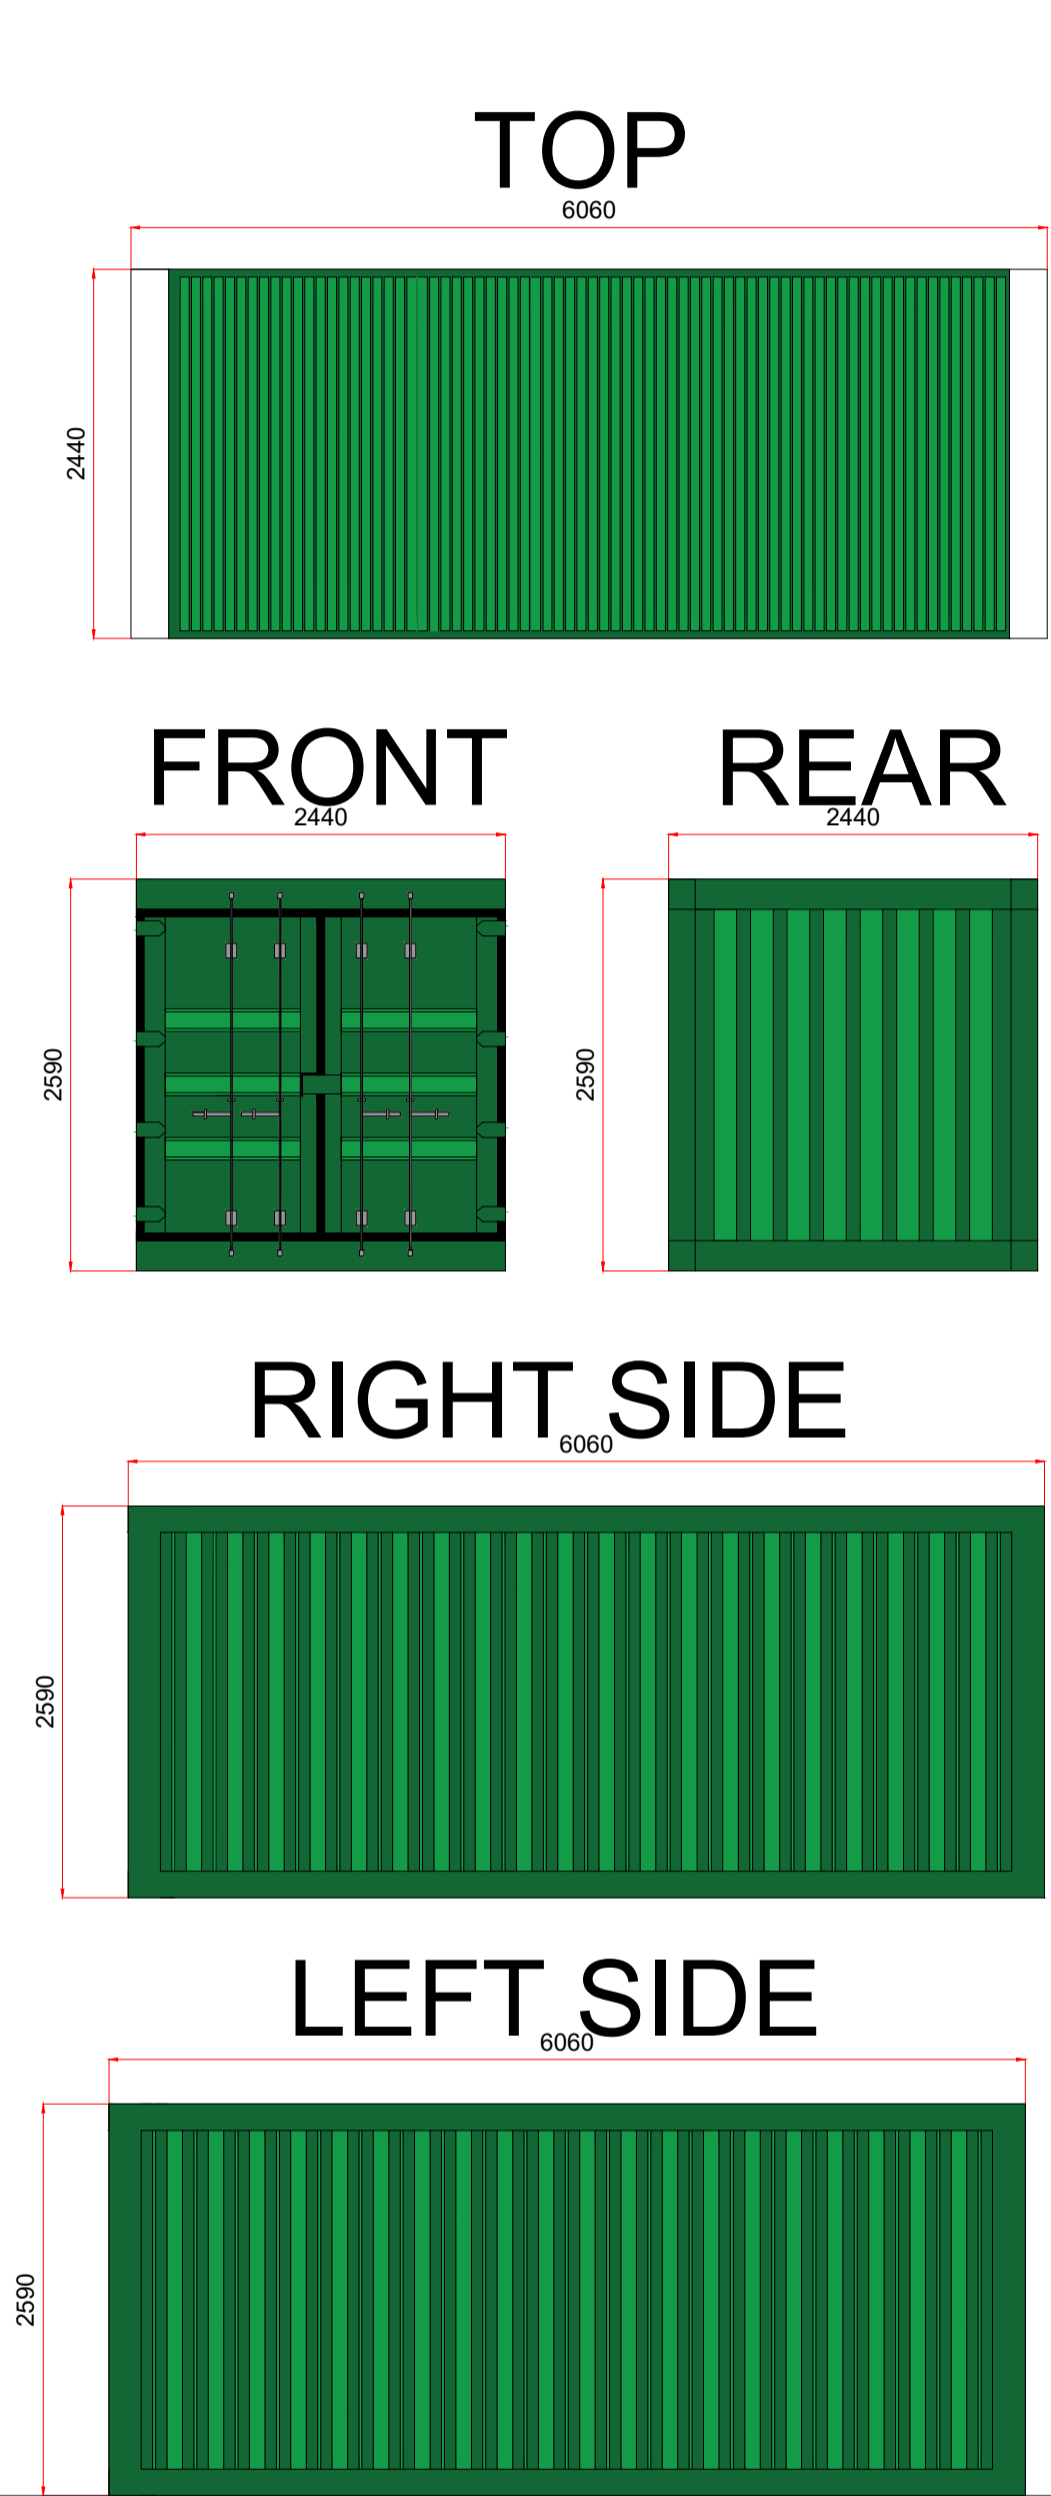

Acoustic Fence Density Example

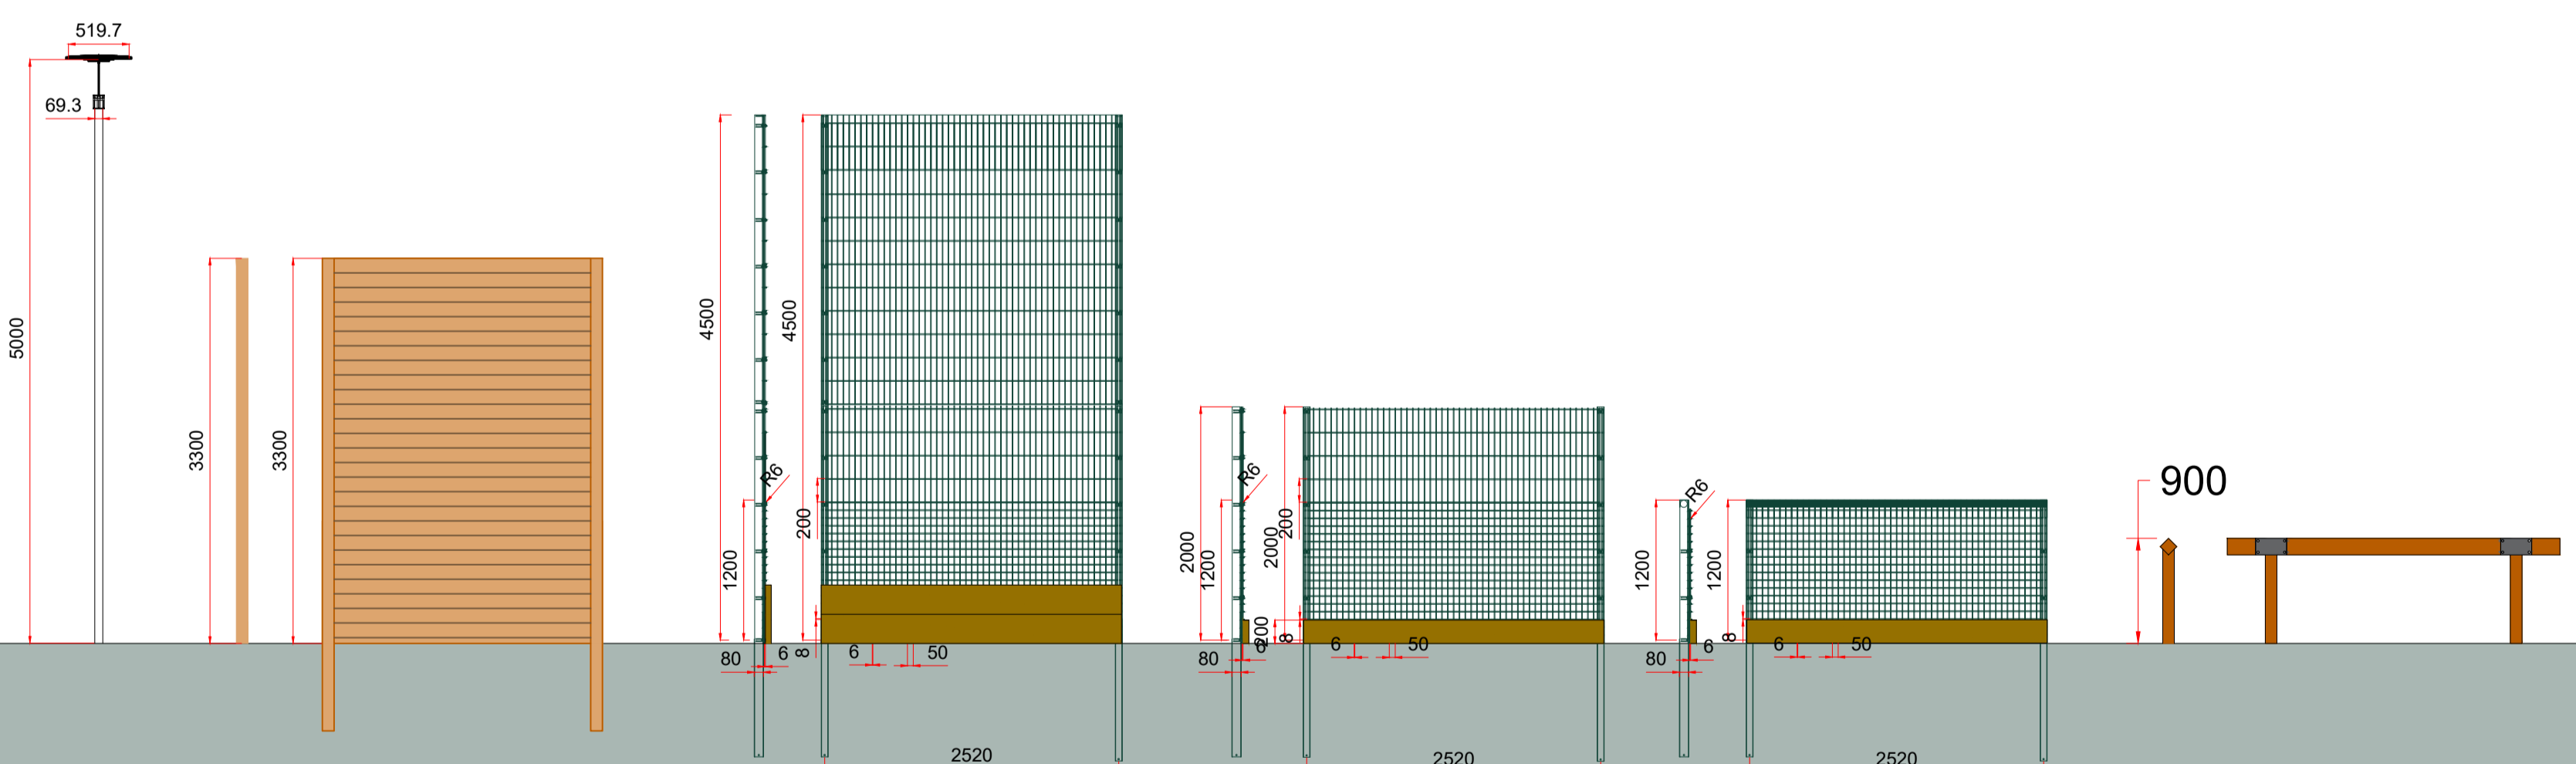

Maintenance Storage Container

15m High AGP Floodlight Column and 5.0m High Path Column

3.3m High Acoustic Fence

4.5m, 2.0m and 1.2m High Fence

0.9m High Timber Knee Rail Fence

02	Elevations Altered, Added Acoustic Fence	ME	JB	19.01.22
01	Added Kickboards and Raised Floodlight by 1m	ME	NM	13.10.21
00	Planning Issue	NM	JB	27.07.21
REV	DESCRIPTION	REV	CK	DATE



AUTHOR: ME

TITLE: The Forest School
 Creation of an Artificial Grass Pitch
 Proposed Elevations

PROJECT	SS2890	SCALE	1:50	SIZE	A1
DRAWING No	08	REVISION		REVISION	02