

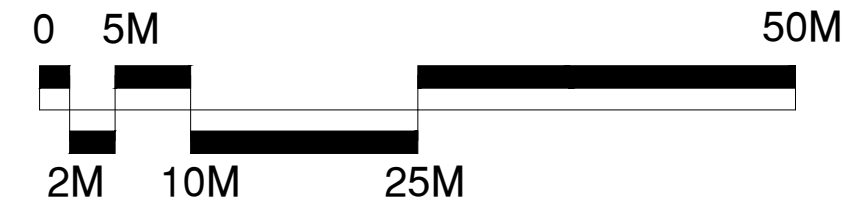
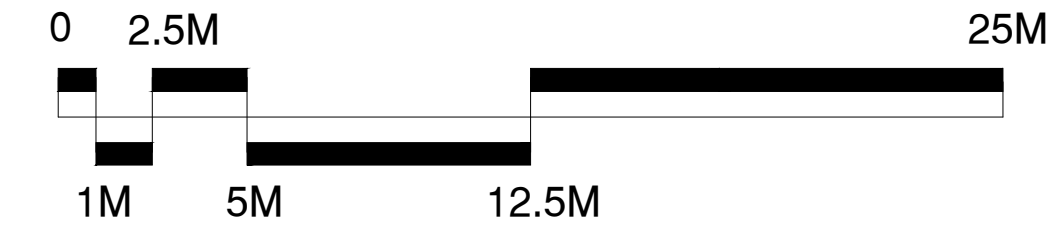


The Forest School


Creation of an Artificial Grass Pitch

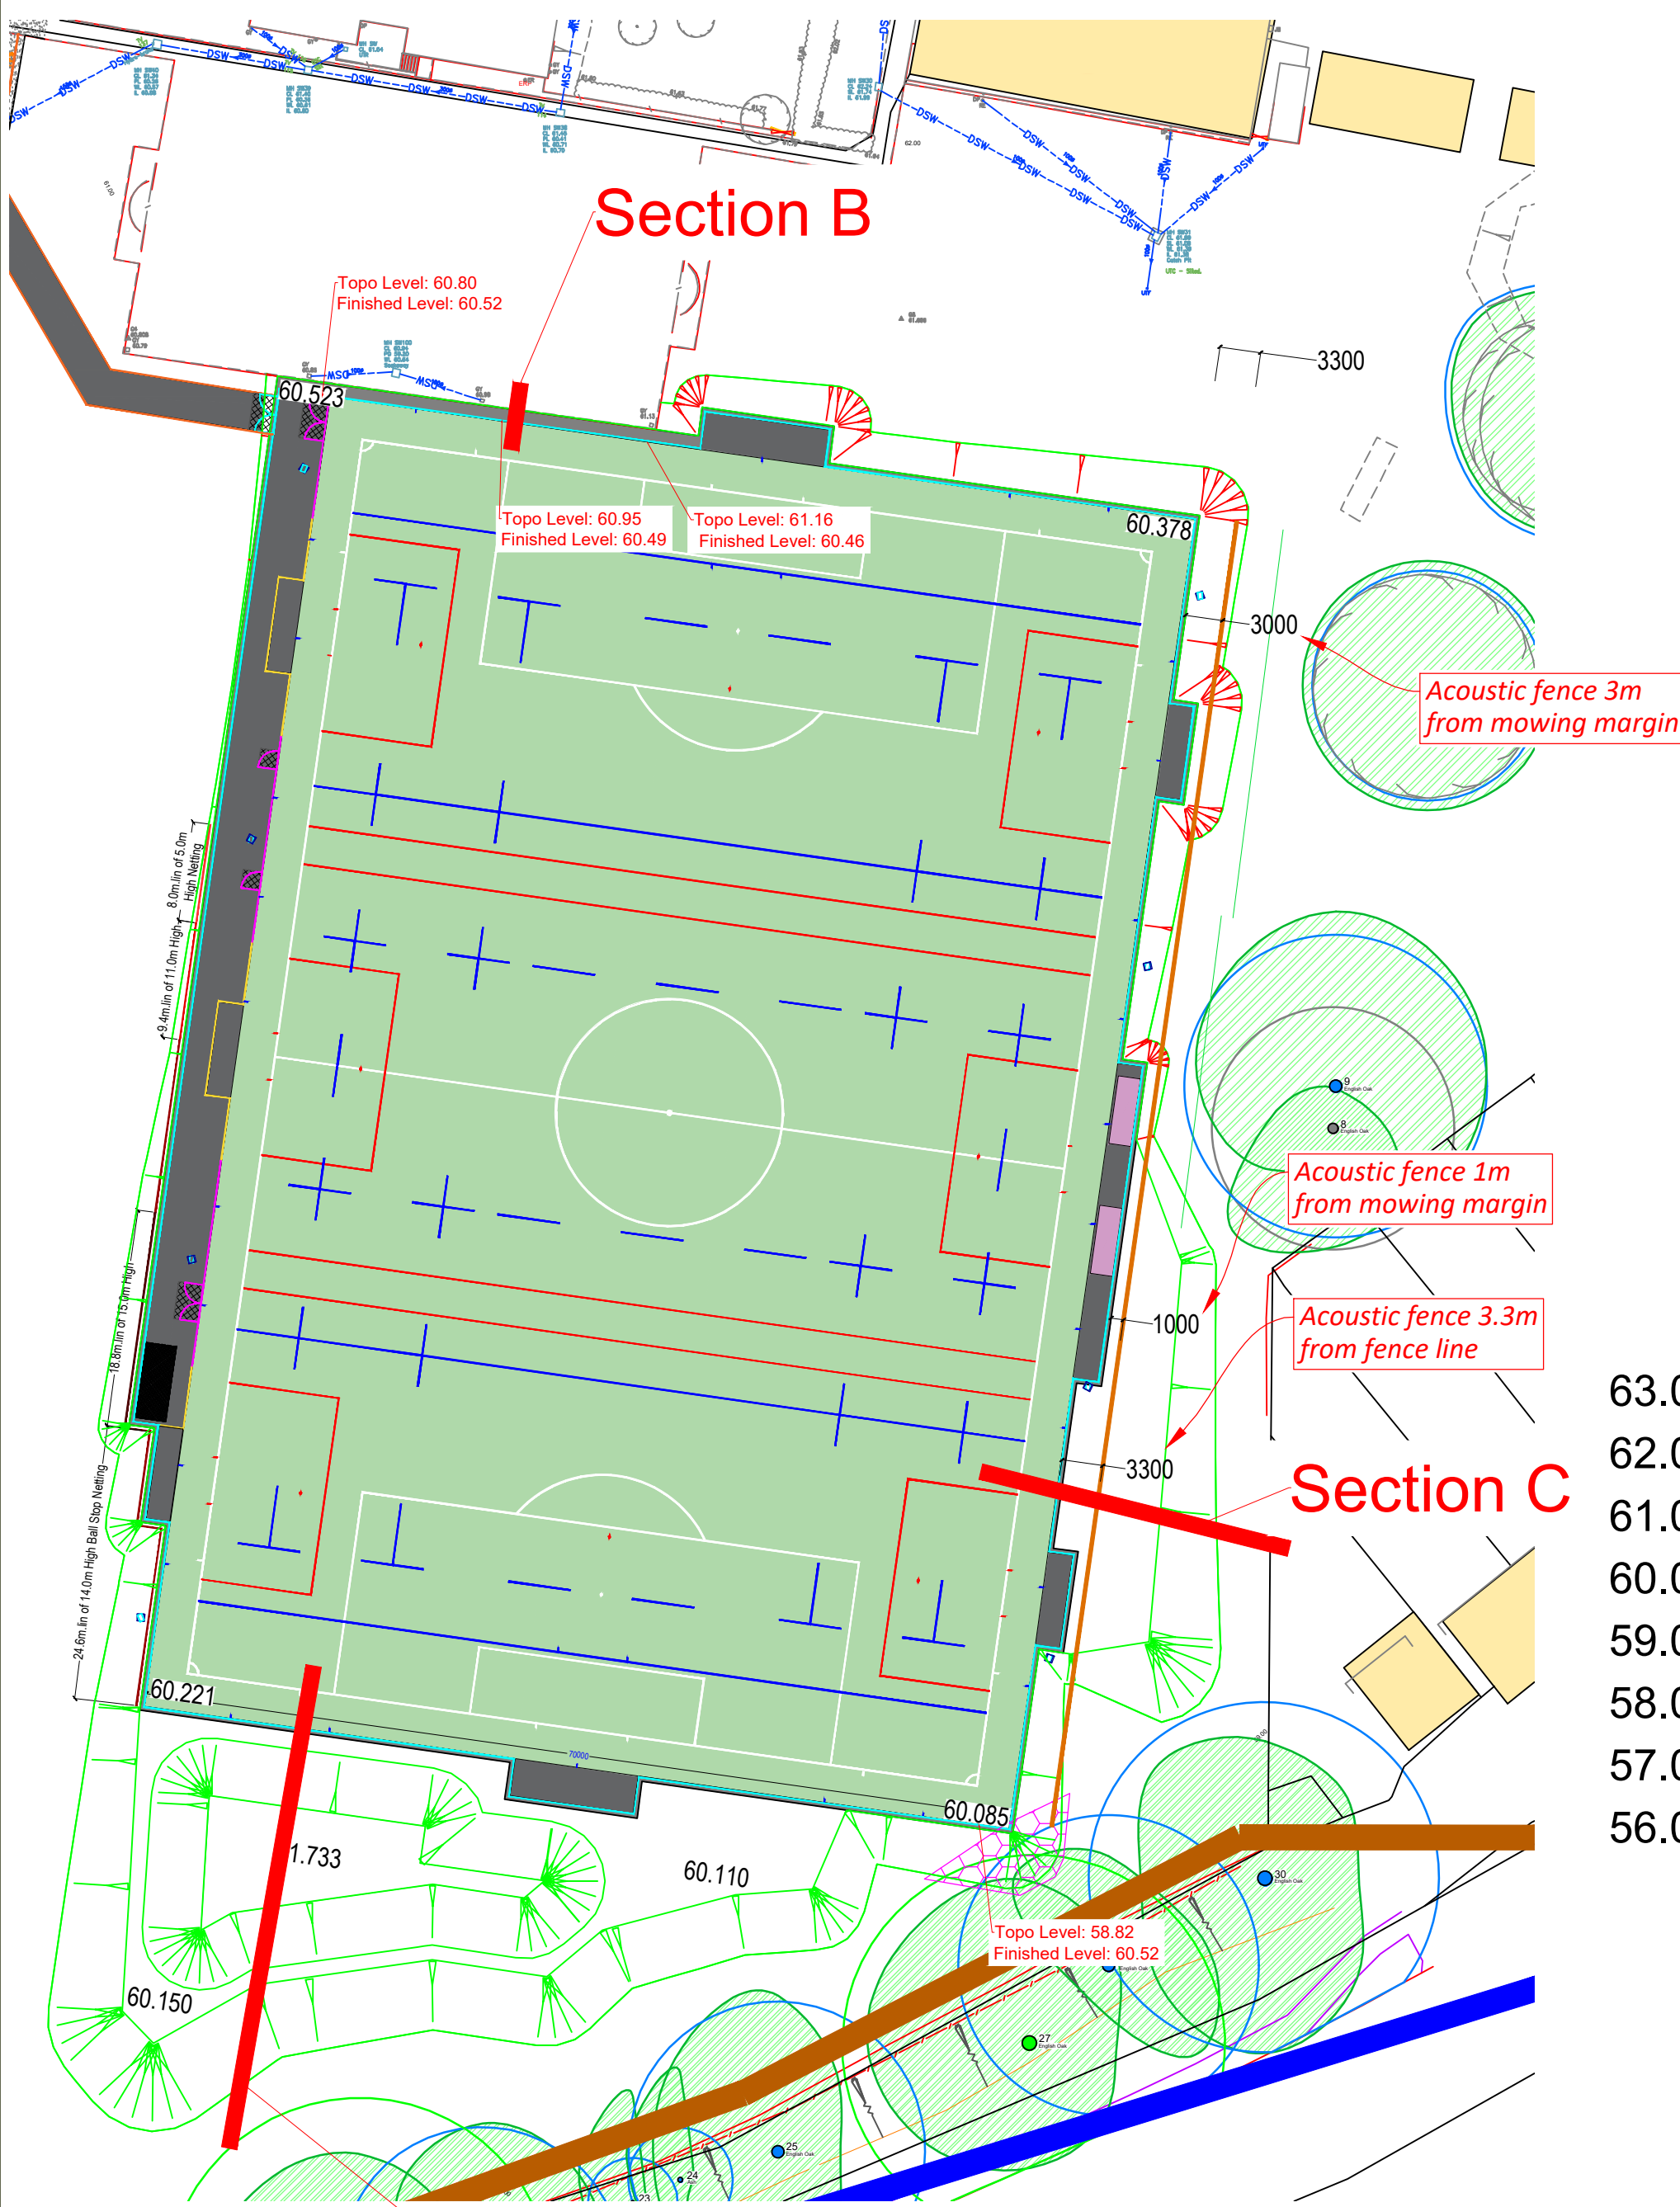



Section Plan
1:500 @A1

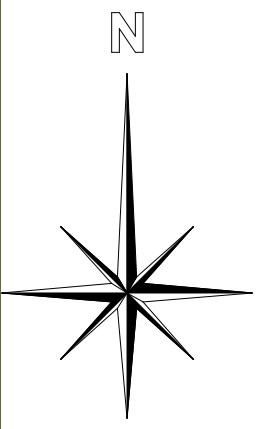


Section A
1:200 @A1

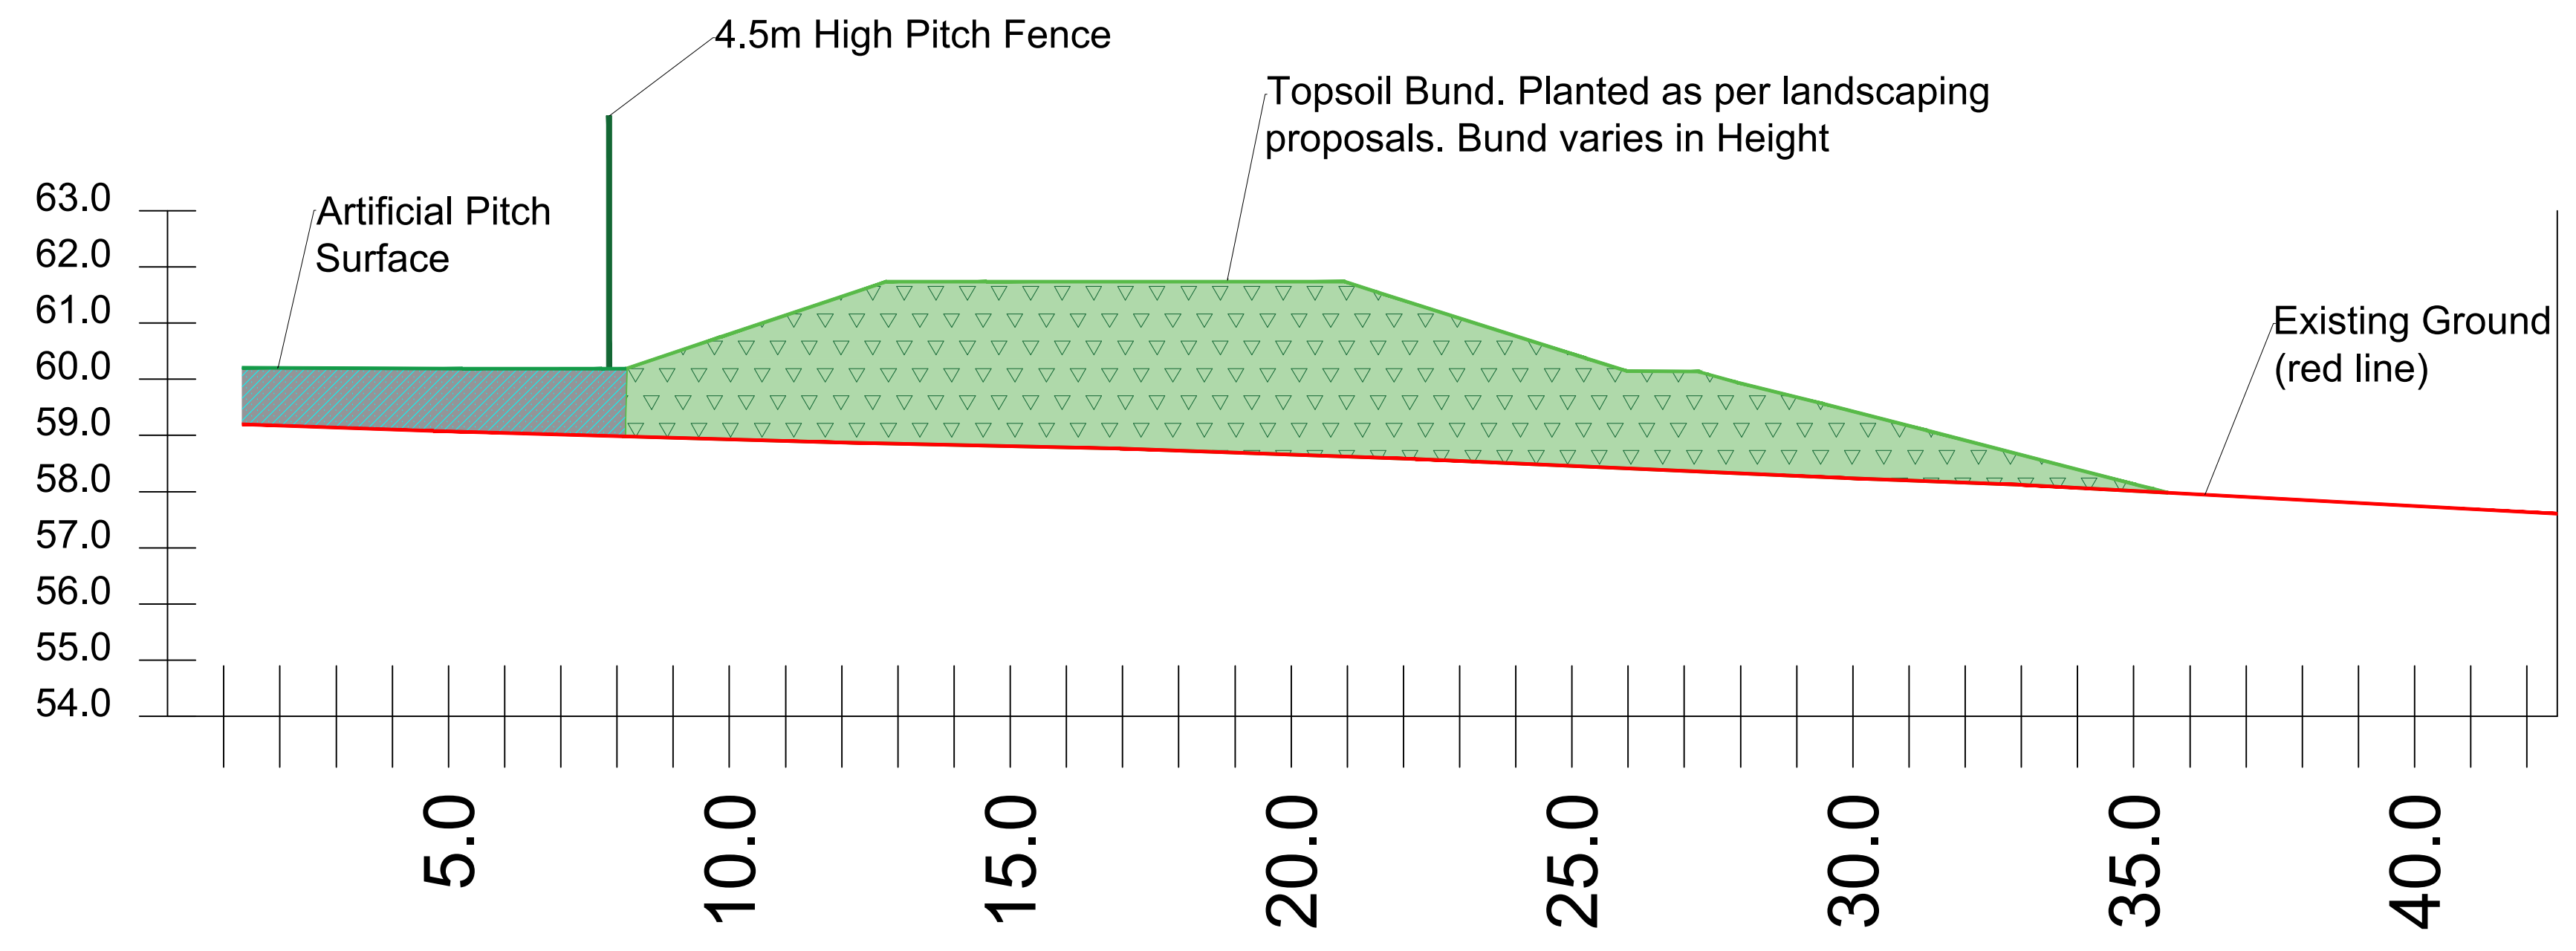


Section C
1:200 @A1

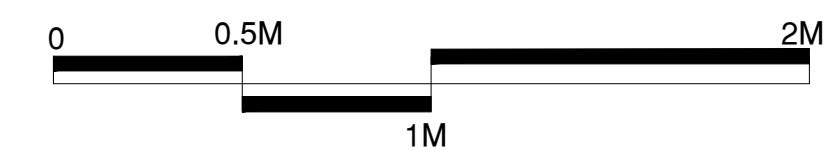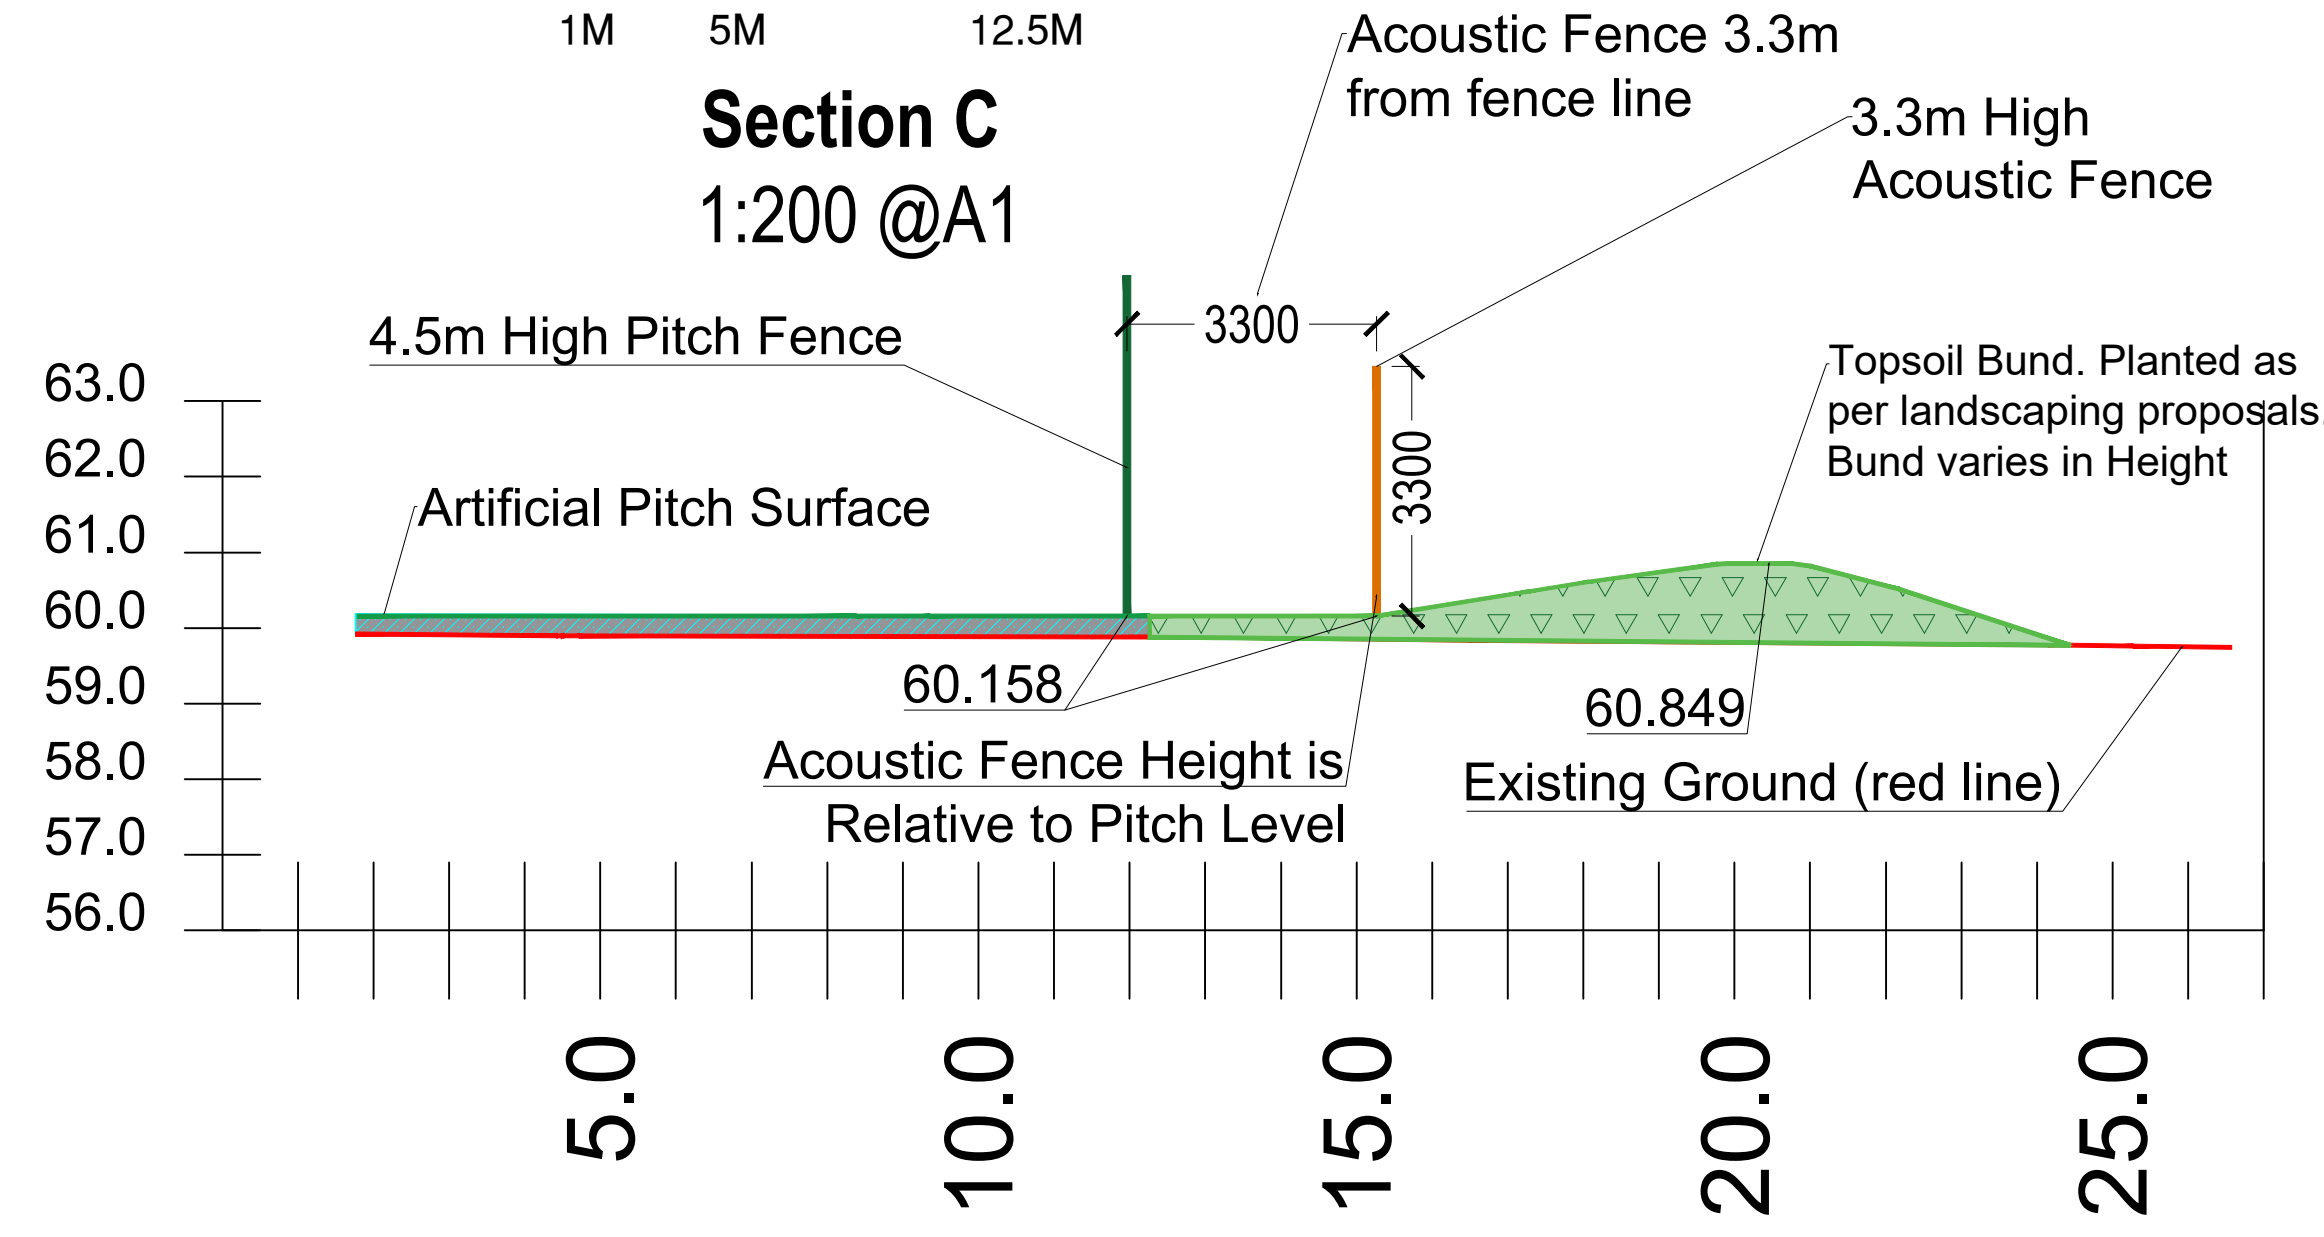

Section B
1:20 @A1

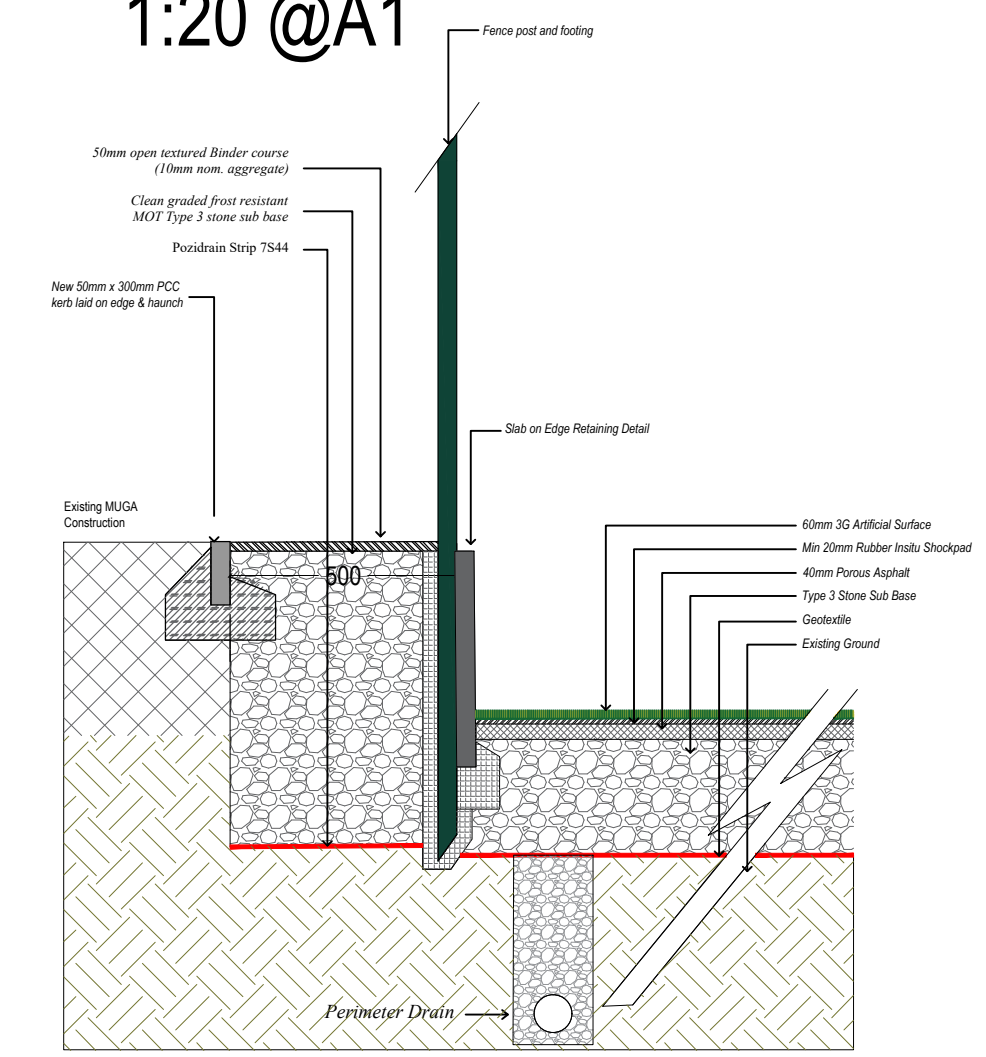

REV	DESCRIPTION	REV	CK	DATE
04	Section D Added	ME	JB	24.04.23
03	Levels Added	ME	JB	17.04.23
02	Revised Acoustic Fence	ME	JB	19.01.22
01	Revised Bunding	ME	JB	04.01.22
0	Planning Issue	NM	JB	07.09.21

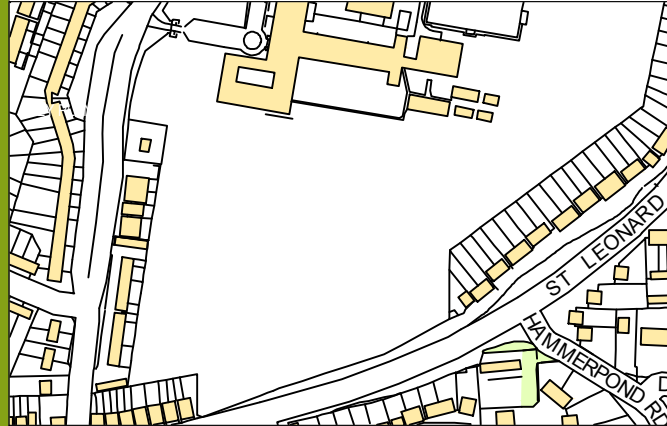

AUTHOR ME	
TITLE The Forest School Creation of an Artificial Grass Pitch Site Sections	
PROJECT SS2890	SCALE Varies
DRAWING No 07	SIZE A1
REVISION 04	REVISION 04