

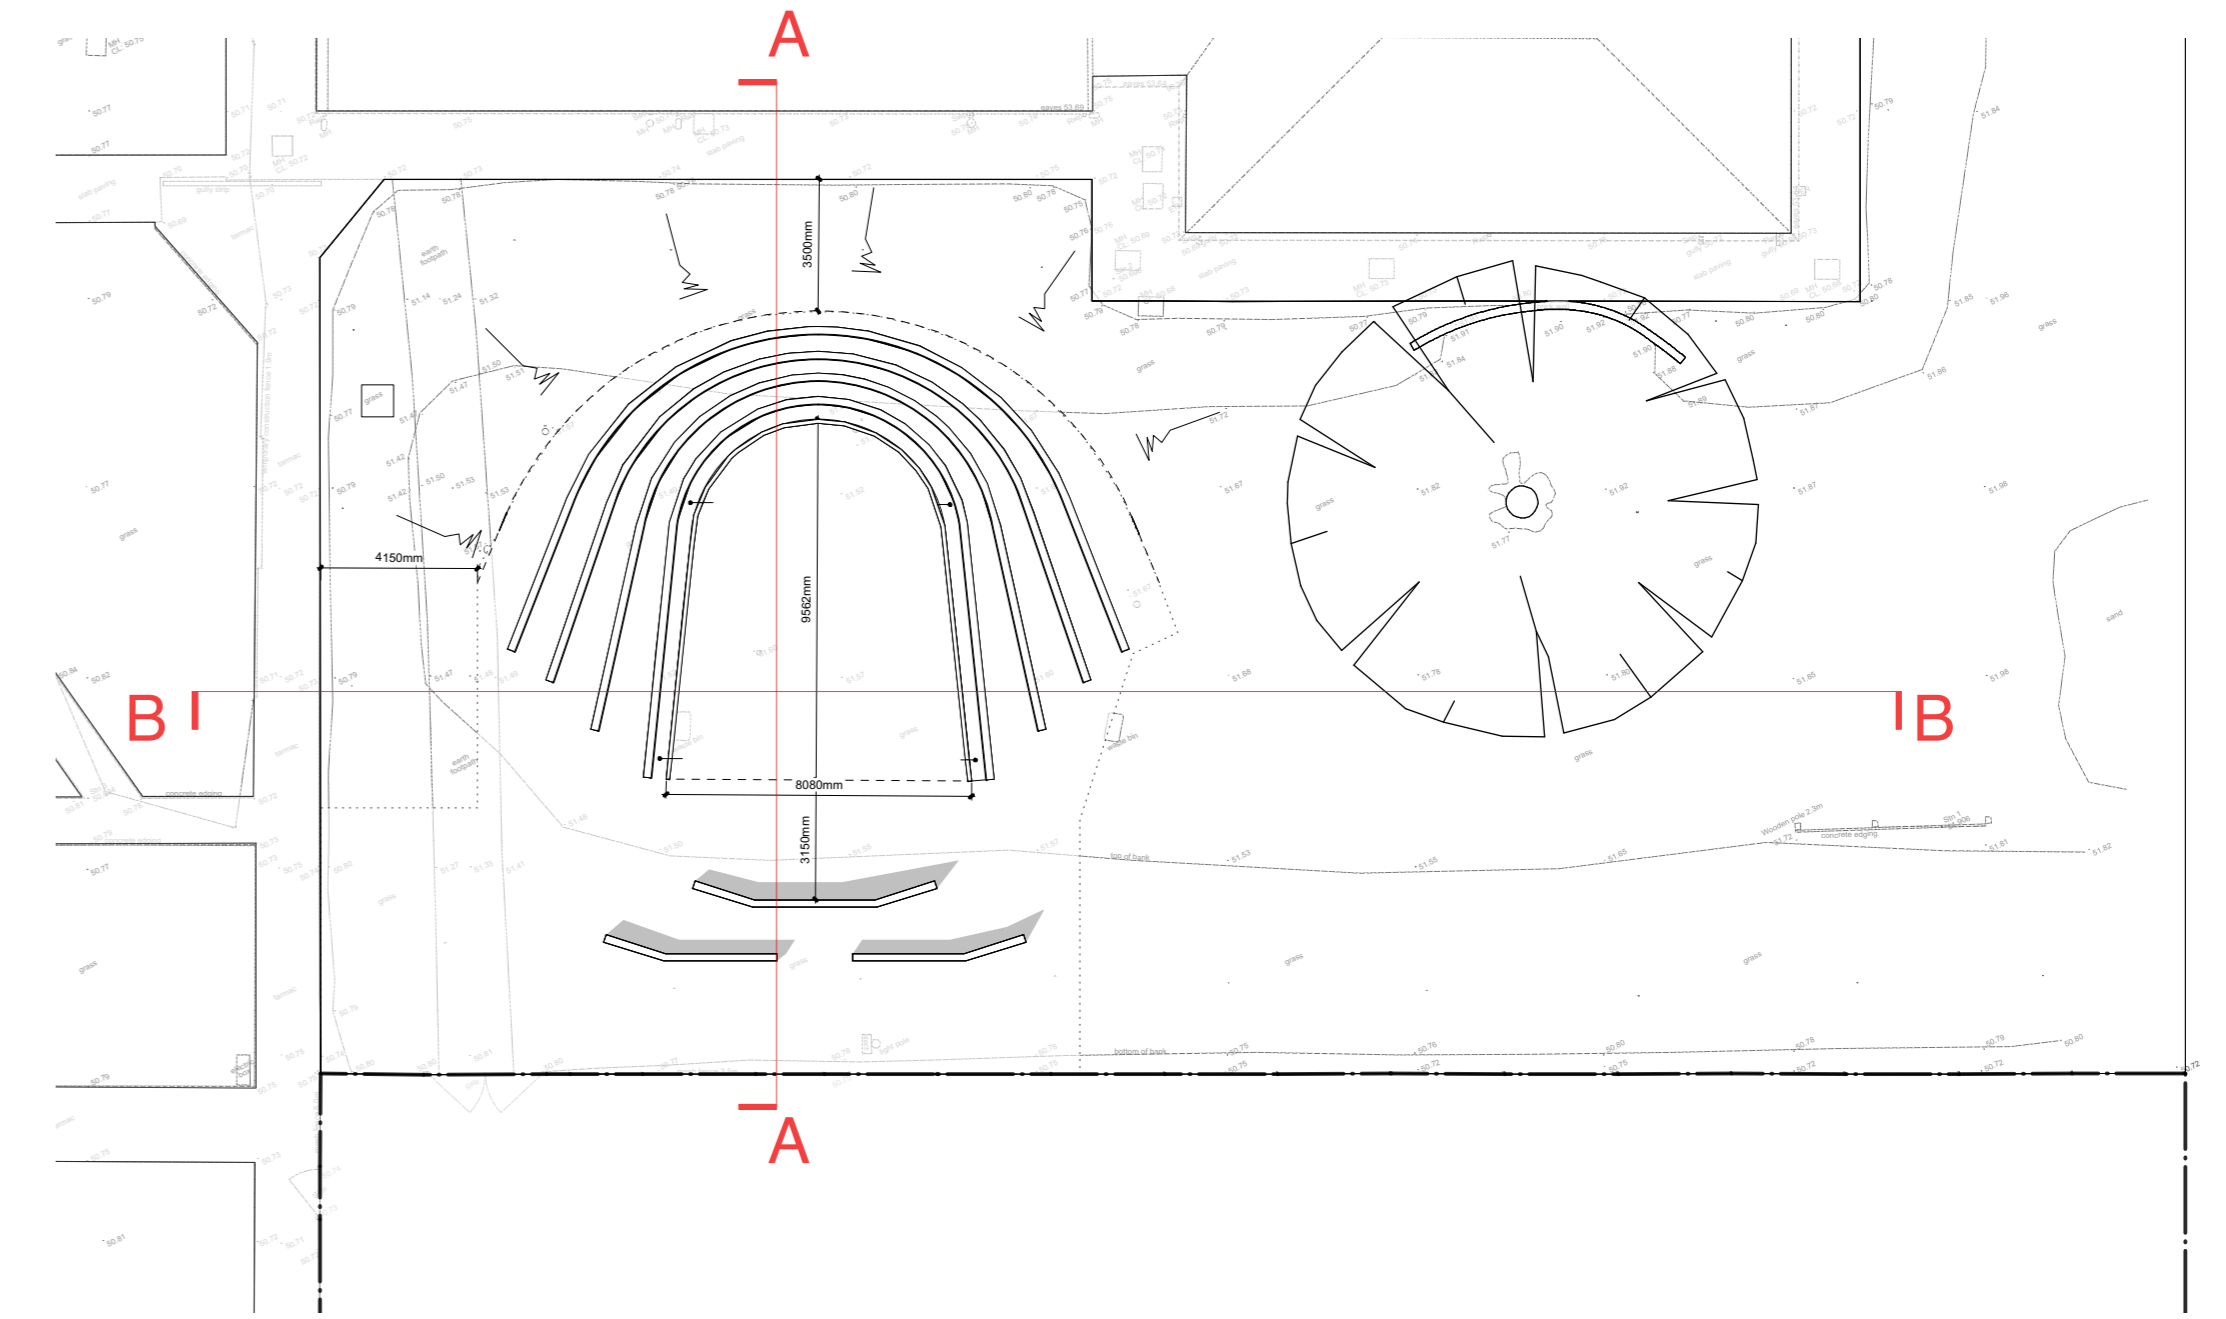


Section A

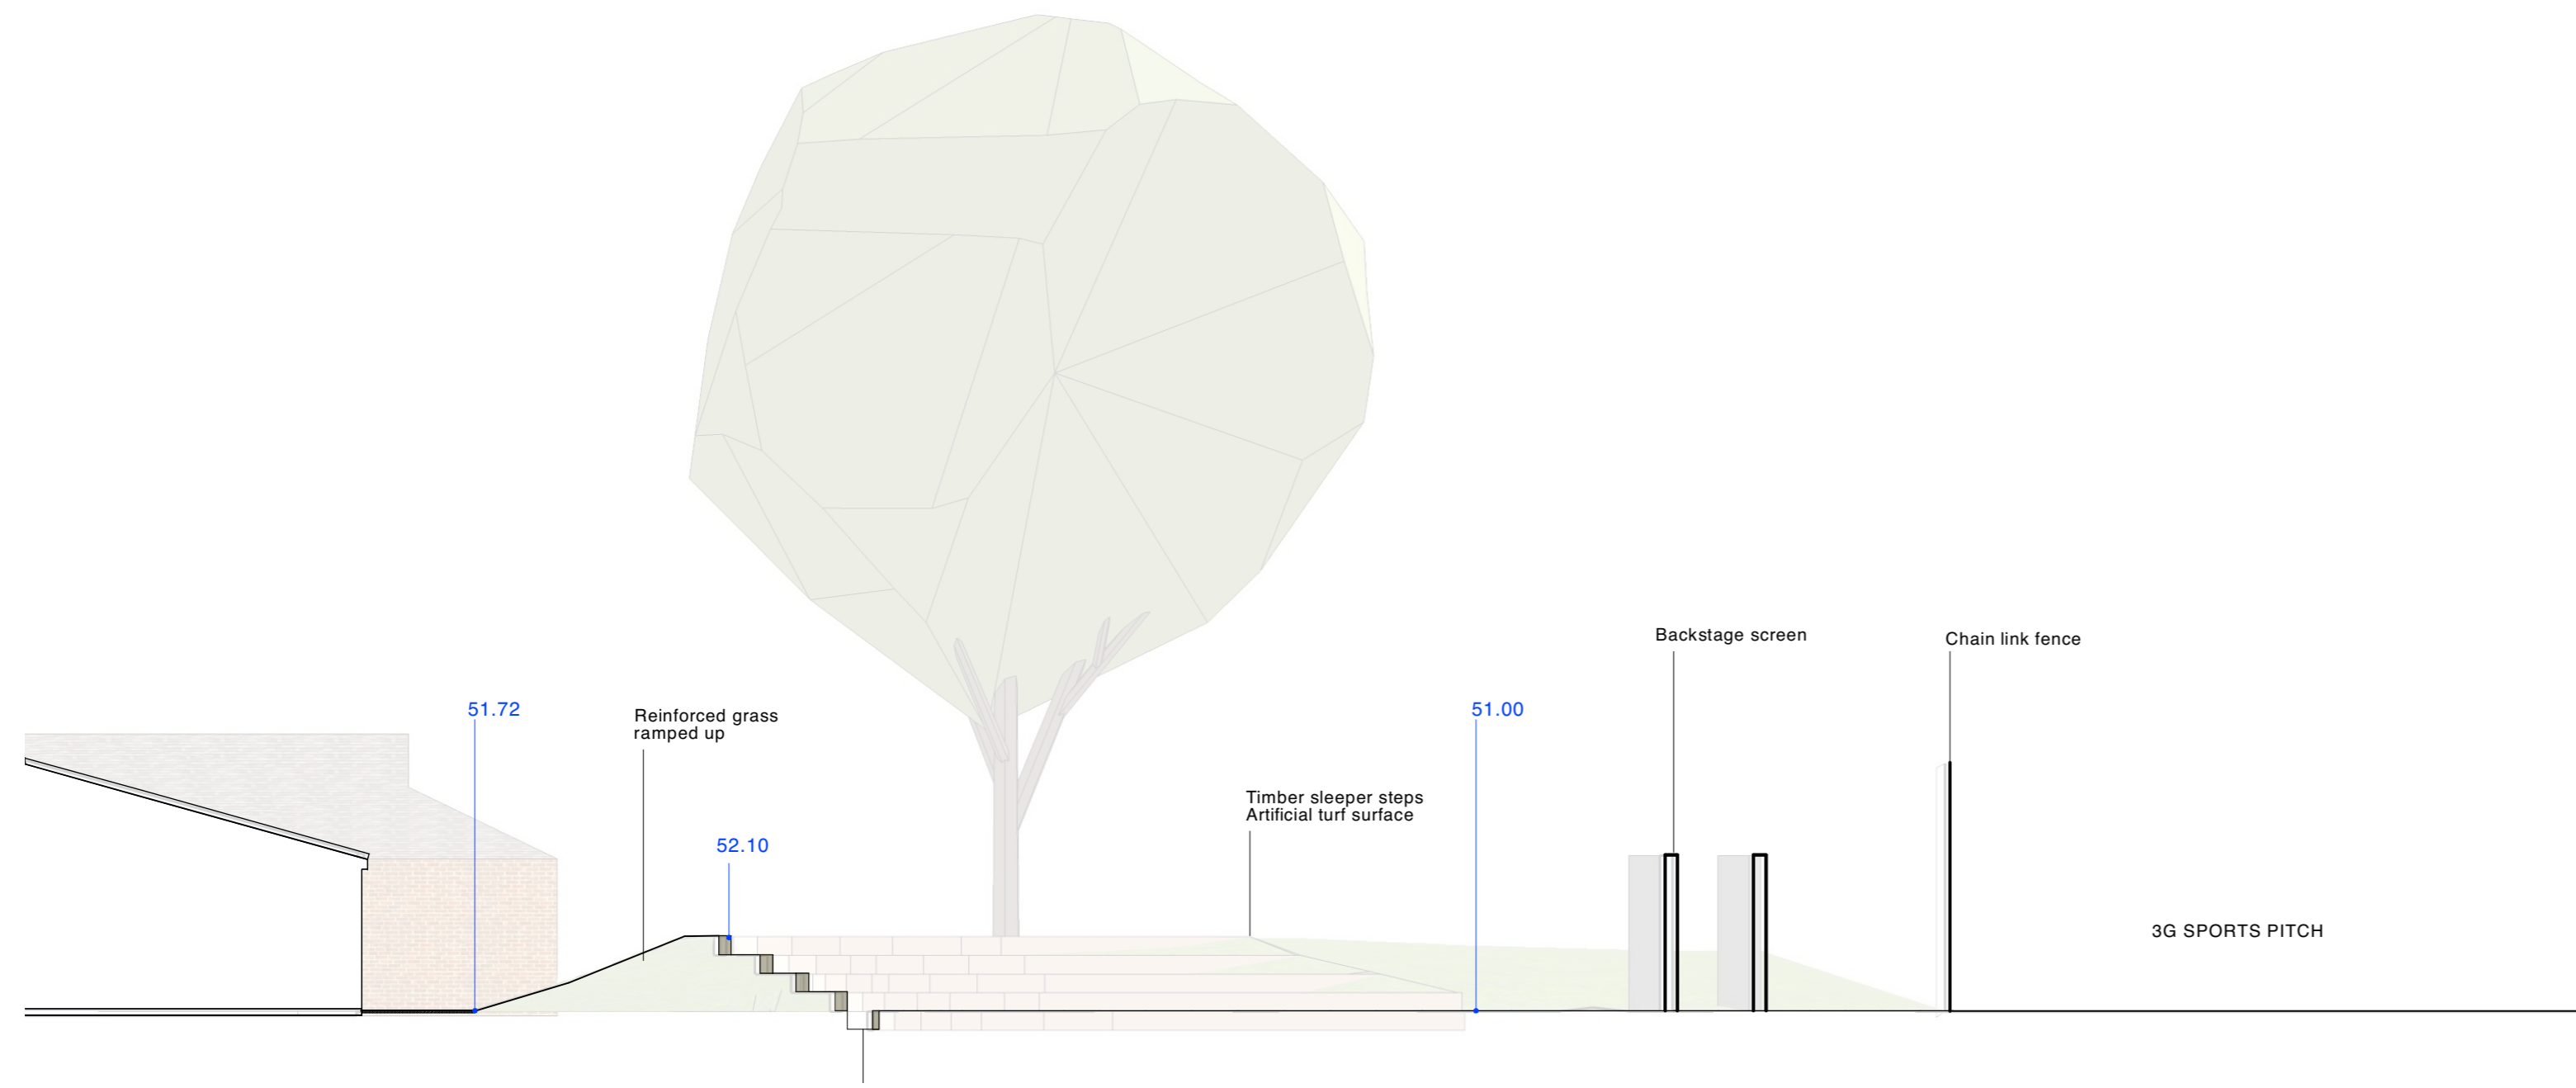

Section B

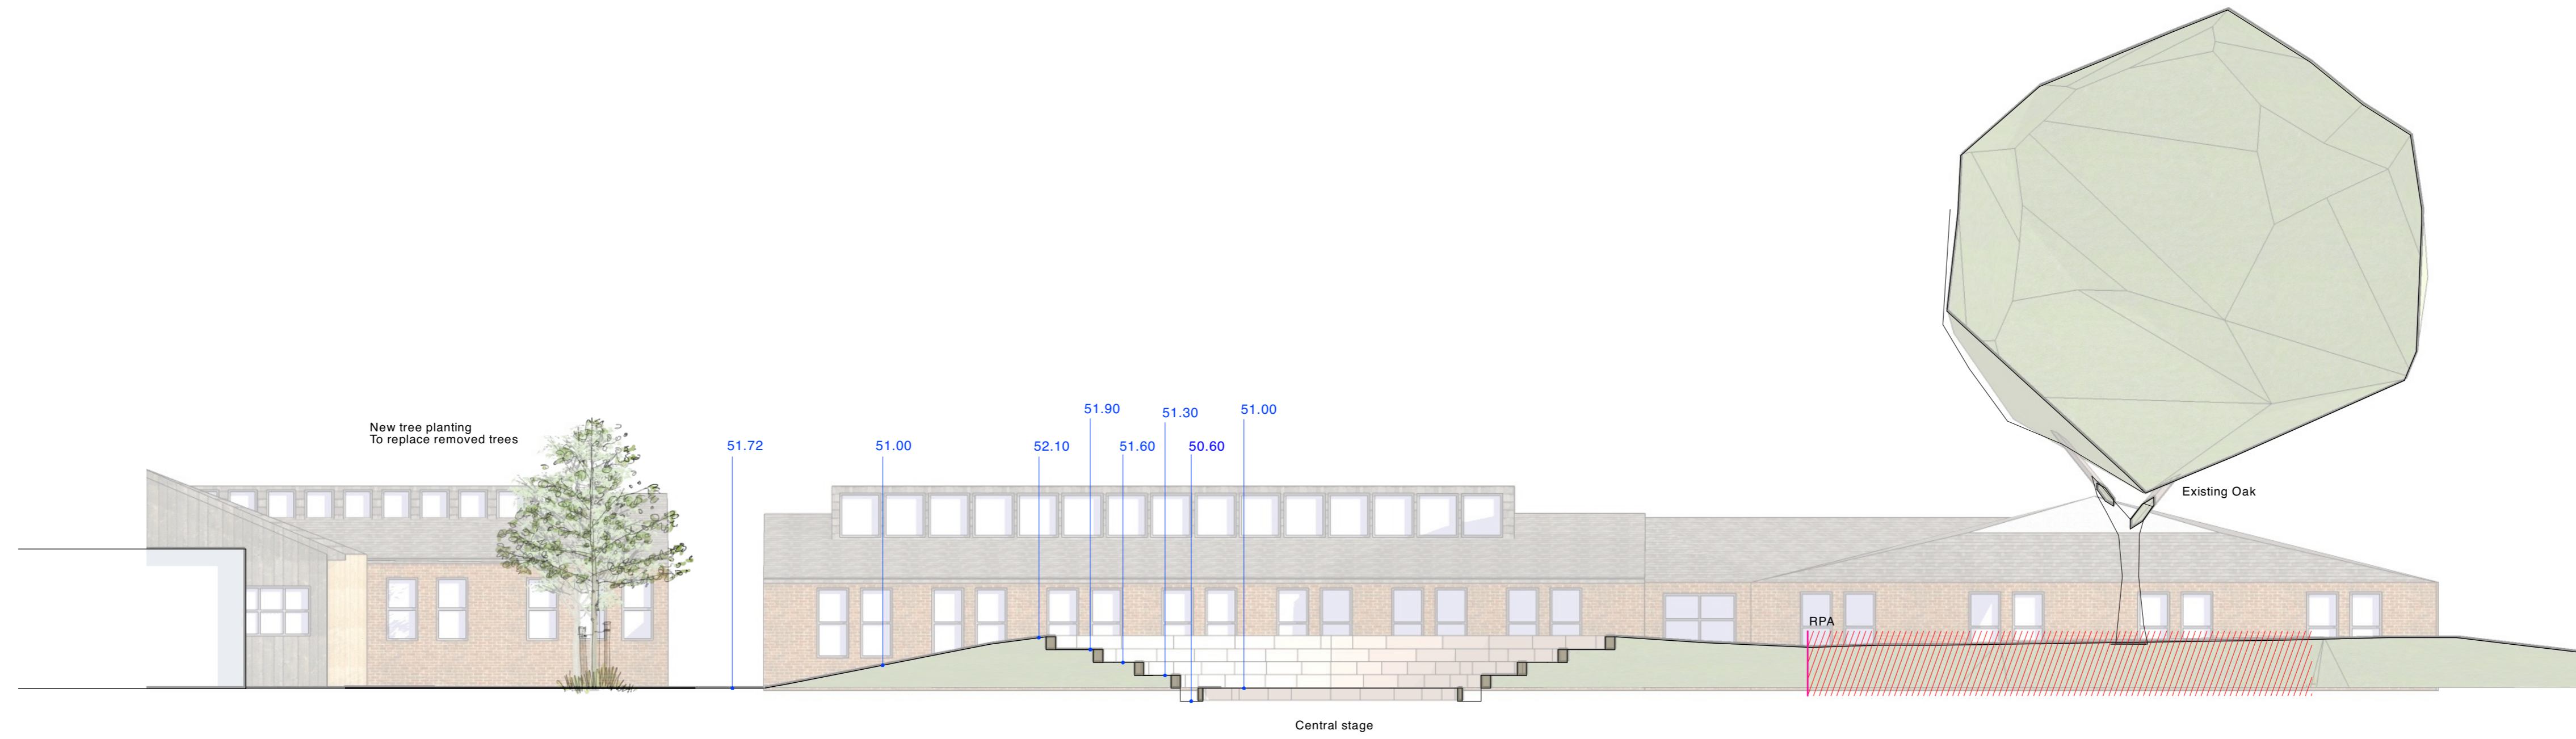

Notes

- Not suitable for construction unless stated.
- Contractors must check all dimensions on site.
- Only figured dimensions are to be worked from.
- Drawings to be viewed in association with Eng. spec.
- Discrepancies must be reported to the Landscape Architect before proceeding. © Copyright



Landscape Consultant  
 ND Studio  
 Malmsey  
 55 Canning Street  
 Brighton BN2 0EF  
 Office: +44 (0) 1273 457700  
 www.nicholasdexter.com  
 info@nicholasdexter.com

Client  
 Downlands School

Project  
 Downlands School A1  
 West Sussex

Drawing Size  
 A1

Date  
 15.05.2018

Drawing Title  
 Sections

Scale  
 1:75

Stage  
 Planning

Project No.  
 0188

Drawing No.  
 801

Revision  
 B