



Rev1	PC-0400 - Sports Hall refurbishment	07/03/07	LS	Checked
Rev2	PC-0495 - STP added & PN-022 - Reception extension and refurbs.	29/05/07	LS	Checked
Rev3	PN-0395 Dining Hall Extension Added	04/02/11	DOB	Checked
Rev4	Tiger Plan Updated following Site Visit Various Areas	29/10/14	DOB	Checked

Contractor	Survised by	Drawn by
	SP/HR/HR	SJ/RKA/HR
Approved by	Approved by	Approved by - date
RD		16/07/14

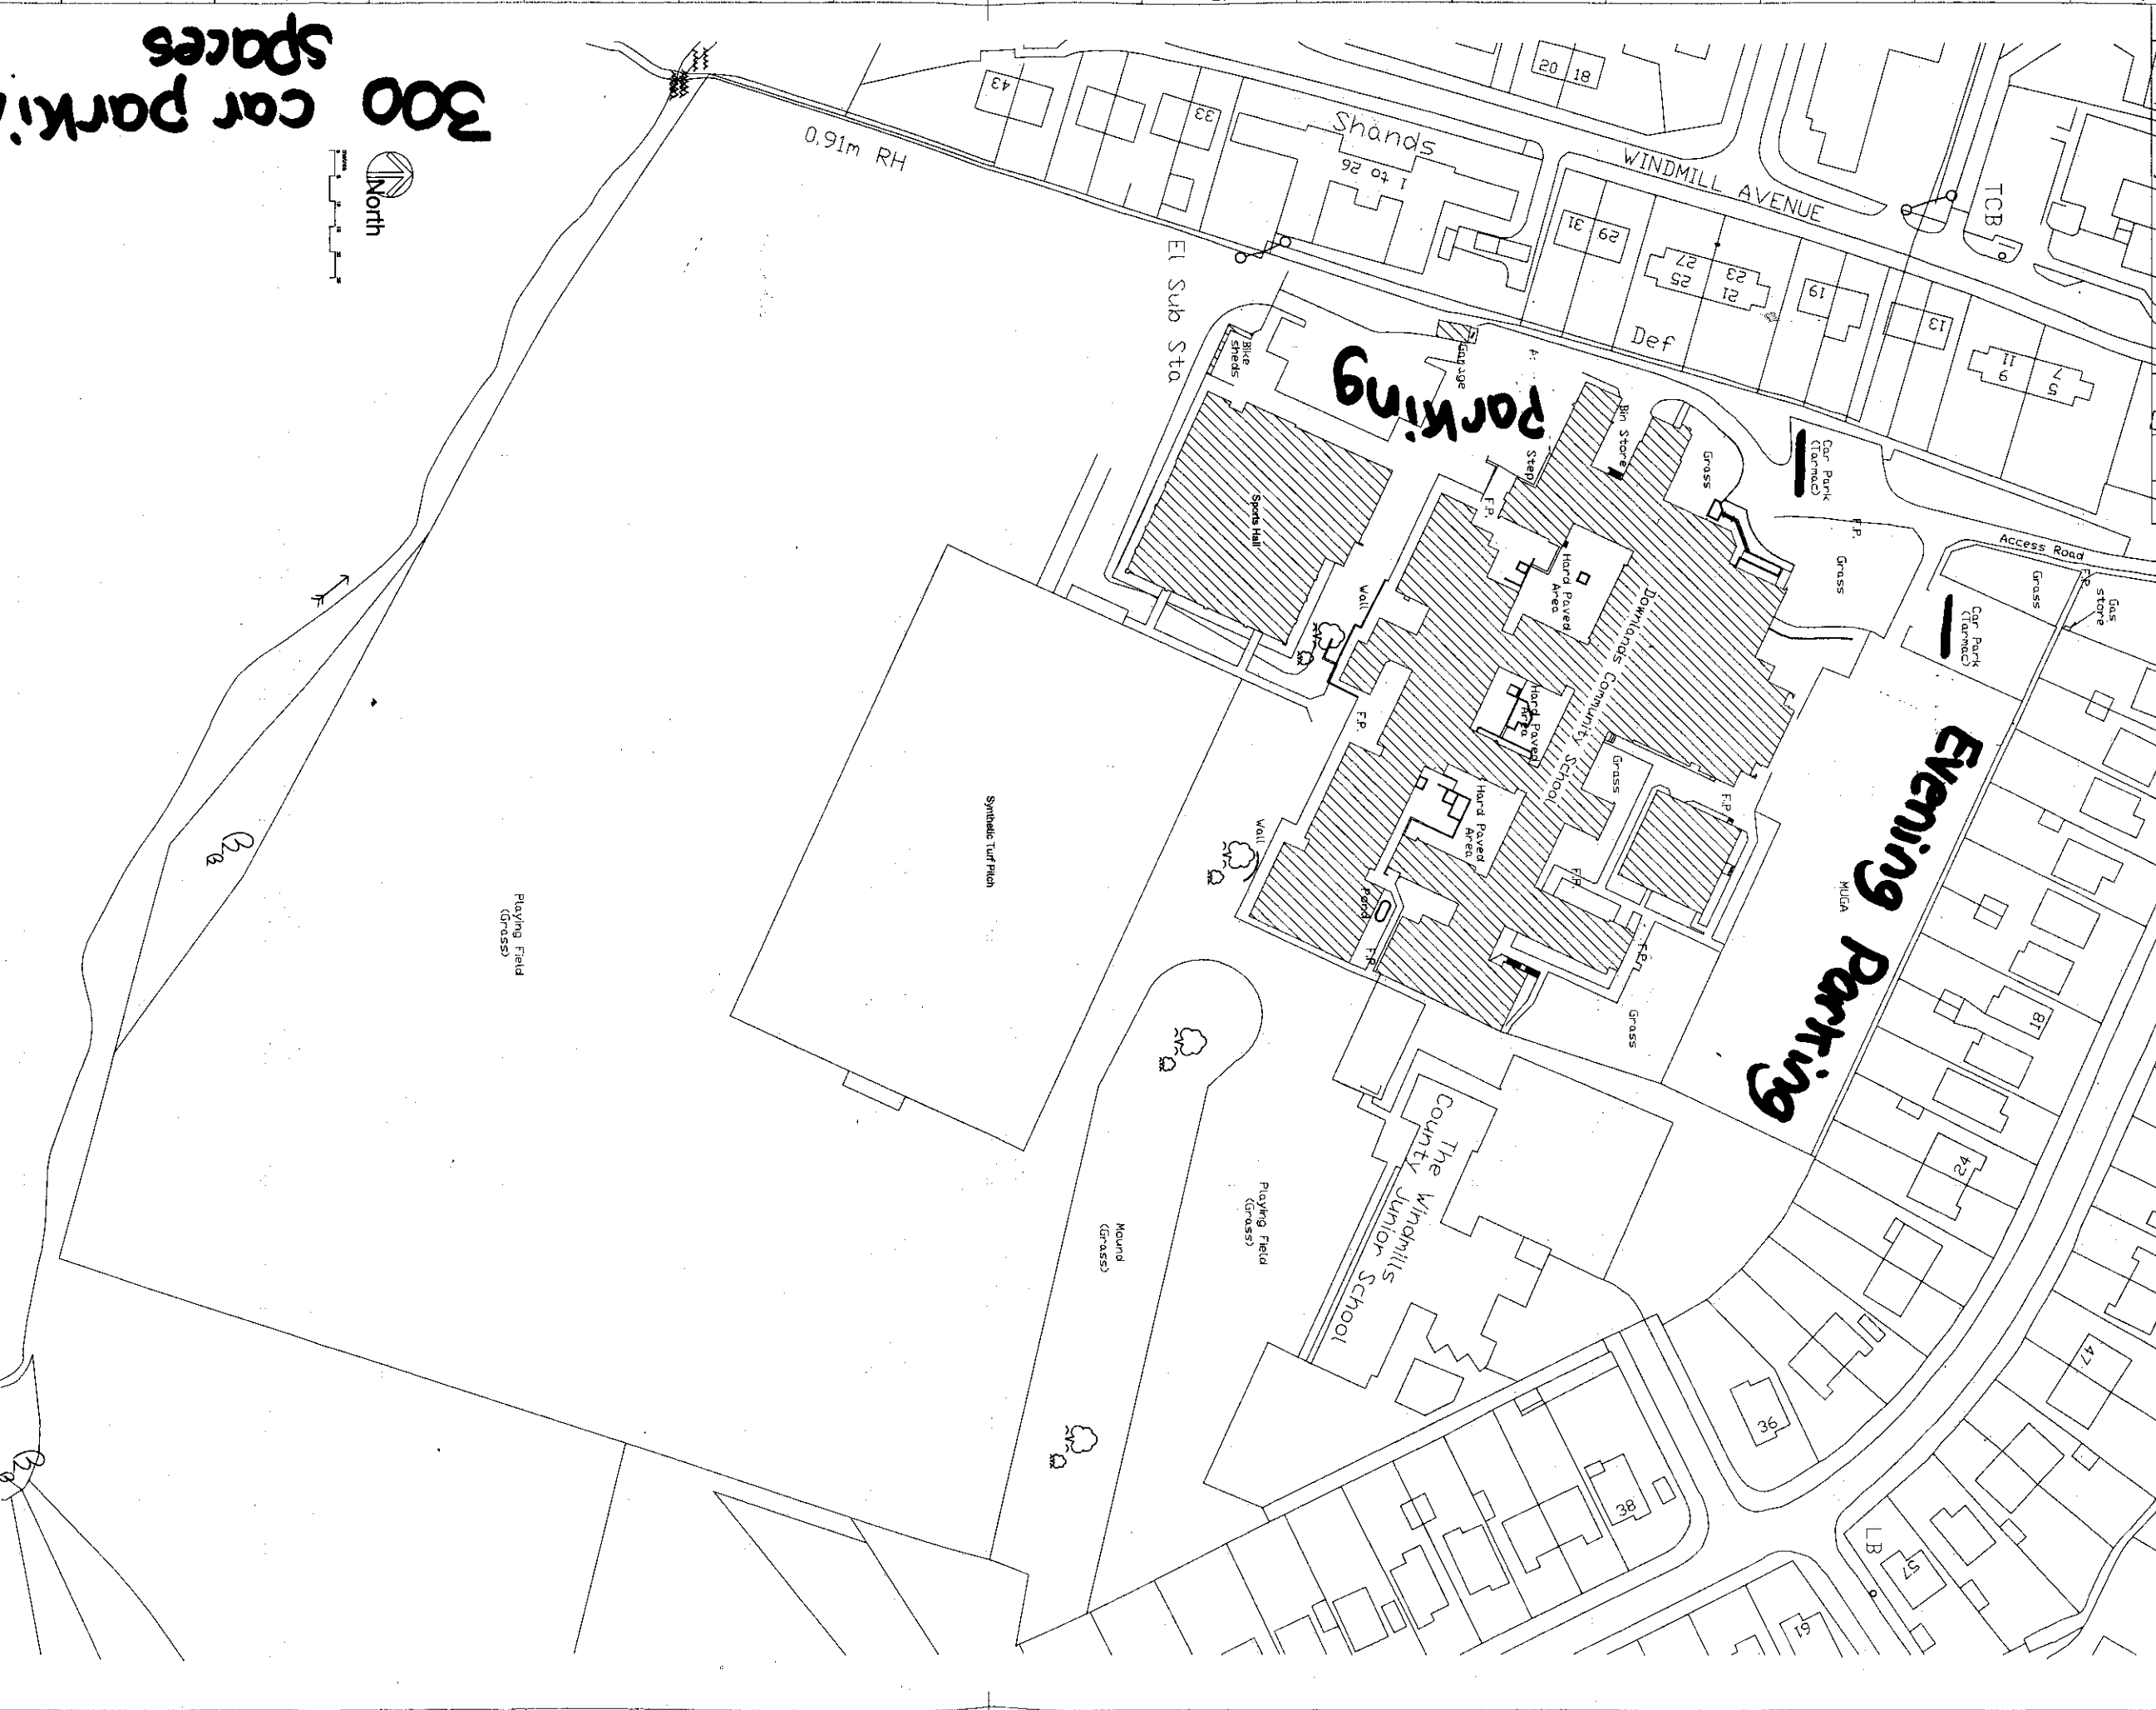

300 car parking spaces

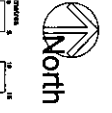

This map is based upon or reproduced from Ordnance Survey material with the permission of Ordnance Survey on behalf of the Controller of Her Majesty's Stationery Office © Crown copyright. Unauthorised reproduction infringes Crown copyright and may lead to prosecution or civil proceedings. West Sussex County Council 100018483 2003.

All dimensions to be checked on site before work commences.

<p>west sussex county council</p>		<p>Downlands Community School Dale Avenue HASSOCKS</p>	
<p>Property & Asset Records 1st Floor, The Grange, Tower Street Chichester, West Sussex, PO19 1RE Tel: 03302223016</p>	<p>Quick name Downland SS</p>	<p>Property ref 416</p>	<p>DIES No. 4105</p>
<p>Drawing number 0416 Downland SS</p>	<p>Sheet 1/1</p>	<p>Date 20/10/14</p>	<p>Scale 1:800 @ A1</p>