

West Sussex County Council  
 Highways & Transport  
 The Grange  
 Tower Street  
 Chichester  
 West Sussex  
 PO19 1RH

HORSHAM DISTRICT: STORRINGTON AND SULLINGTON

WAITING RESTRICTIONS


TILE REF NO:  
 TQ0814SEN

SHEET ISSUE NO 8  
 SHEET ACTIVE FROM -27/03/2017



SCALE:  
 1:1250  
 at A3 size

Reproduced from or based upon 2017 Ordnance Survey mapping with permission of the Controller of HMSO (c) Crown Copyright reserved.  
 Unauthorised reproduction infringes Crown copyright and may lead to prosecution or civil proceedings West Sussex County Council Licence No. 100018485

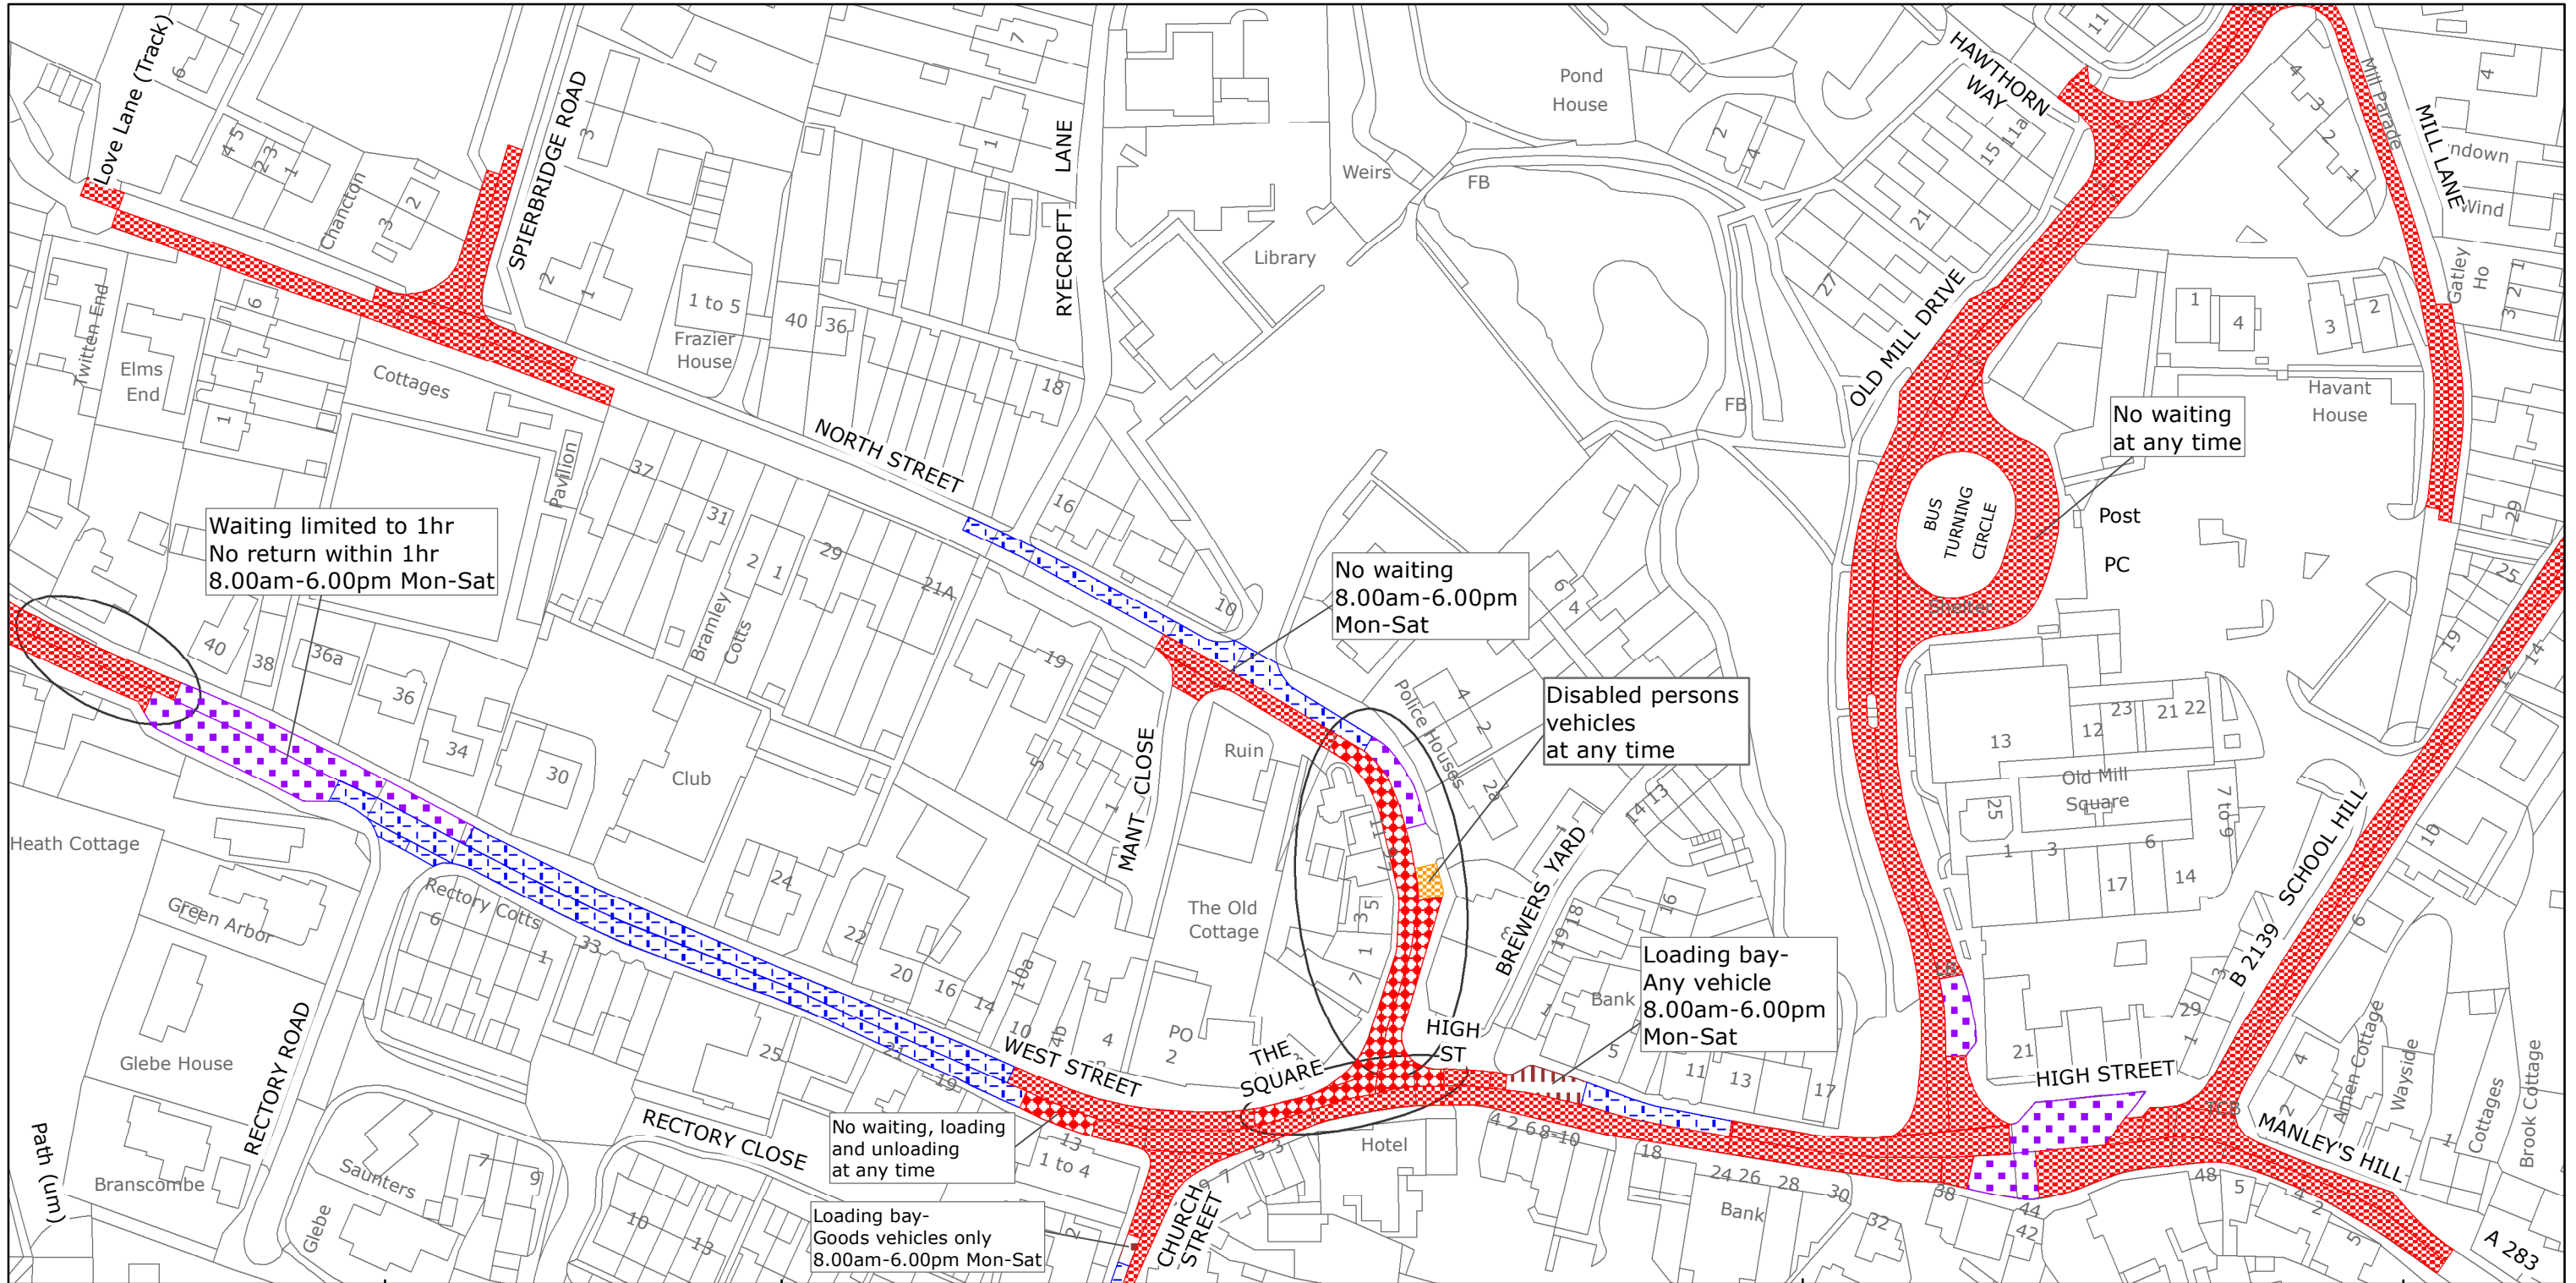

West Sussex County Council  
 Highways & Transport  
 The Grange  
 Tower Street  
 Chichester  
 West Sussex  
 PO19 1RH

**HORSHAM DISTRICT: STORRINGTON AND SULLINGTON**  
**PROPOSED WAITING RESTRICTIONS (14.03.2018)**

Reproduced from or based upon 2018 Ordnance Survey mapping with permission of the Controller of HMSO (c) Crown Copyright reserved.  
 Unauthorised reproduction infringes Crown copyright and may lead to prosecution or civil proceedings West Sussex County Council Licence No. 100018485

**TILE REF NO:**  
**TQ0814SEN**

SHEET ISSUE NO 9\_CHA1801  
 SHEET ACTIVE FROM - DD/MM/YYYY



**SCALE:**  
**1:1250**  
 at A3 size