



- 4m Grey Low Access Signal Pole.
- ELV 3-inches, Primary RAG Head
- Above ground Kerbside Detector.
- Puffin Combi Unit with audible device and rotating tactile cone.
- Small watt pushbutton unit with rotating tactile cone.
- RS115 pole socket, NDL or similar.
- Traffic signal pole number.
- Above ground M.O.
- Feeder pillar.
- ELV Controller with RAG.
- New underground ducting, number as per specified.
- New 50mm single Orange duct from Feeder Pillar to Controller.

HOADLEY'S CORNER

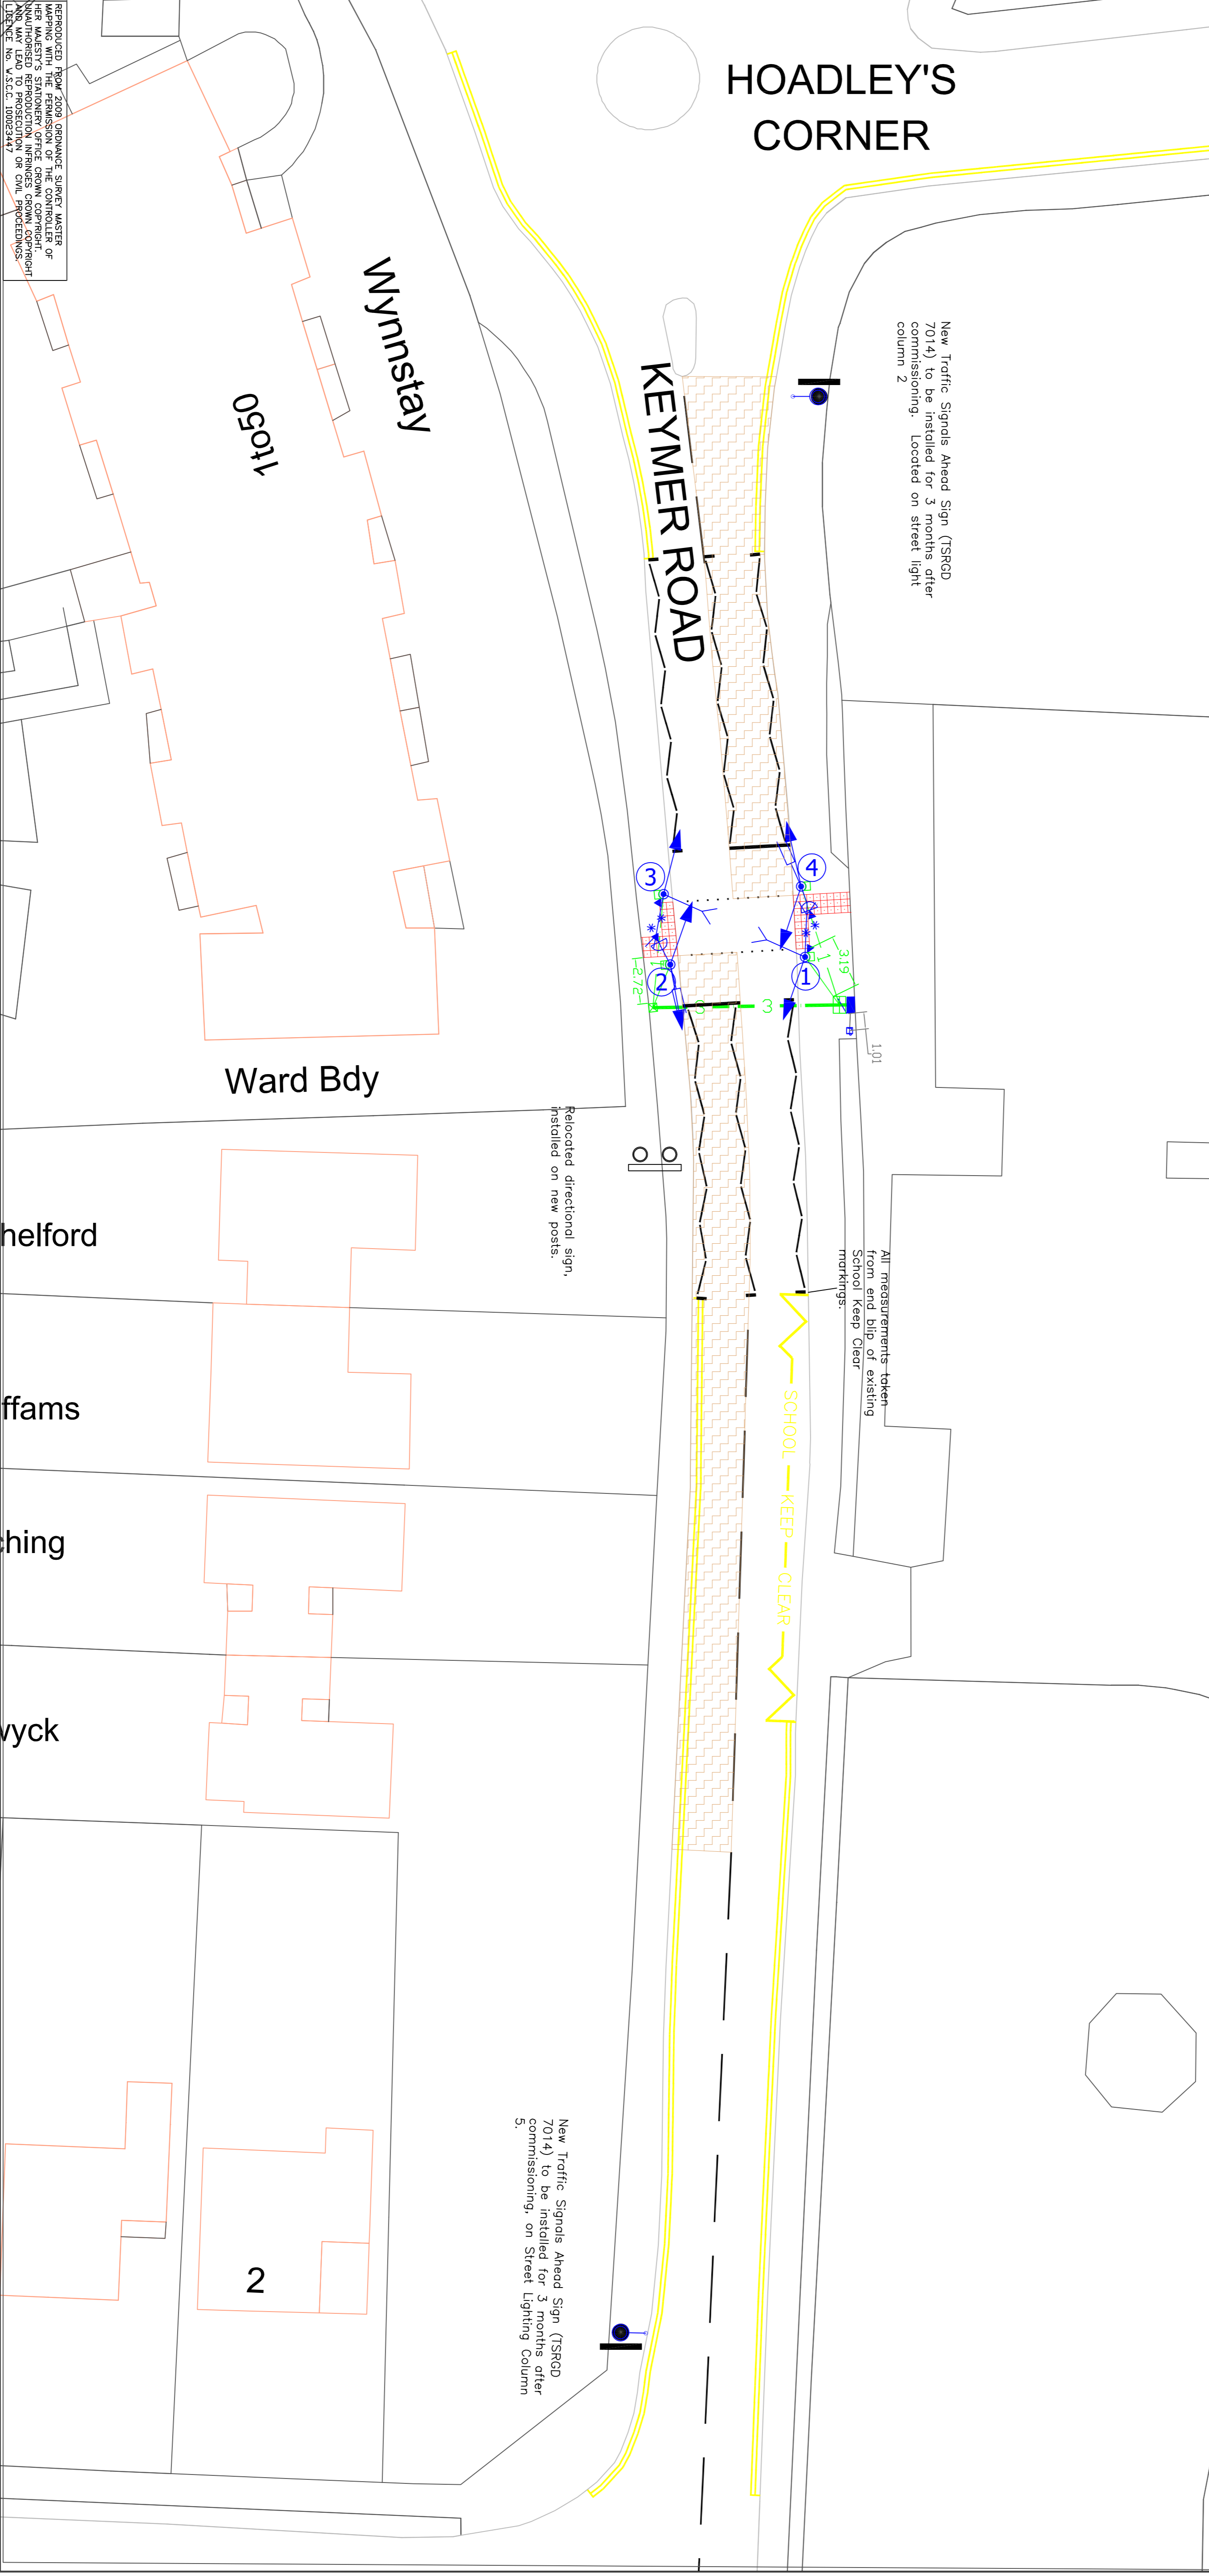

Rev	Date	Amendment	Name

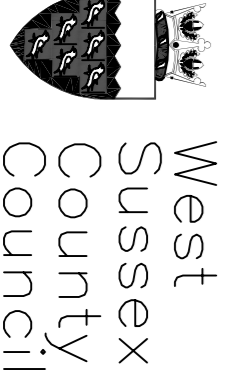

West Sussex County Council

Keymer Road Burgess Hill
New Pedestrian Crossing
Sheet 1 of 8; General Arrangement

AREA	ROUTE No.	SCALE	DRG No.
Mid-Sussex	B2113	1:200 @ A1	14359/001

FILE No.	DRAWN	CHECKED	DATE
#	AN	BE	November 19

David Gwynne
Director of Highways and Transport
County Hall, West Street
Chichester, W Sussex PO19 1RH
(Tel 01243 647109)

REPRODUCED FROM 2009 ORDNANCE SURVEY MASTER MAPS WITH THE PERMISSION OF THE CONTROLLER OF HER MAJESTY'S STATIONERY OFFICE. UNAUTHORISED REPRODUCTION INFRINGES CROWN COPYRIGHT UNDER THE 1956 DESIGNS ACT.

New Traffic Signals Ahead Sign (TSRSD 7014) to be installed for 3 months after commissioning, on Street Lighting Column S.

All measurements taken from School Slips existing School Keep Clear markings.

Relocated directional sign, installed on new posts.

New Traffic Signals Ahead Sign (TSRSD 7014) to be installed for 3 months after commissioning. Located on street light column Z

