


APPENDIX 2a

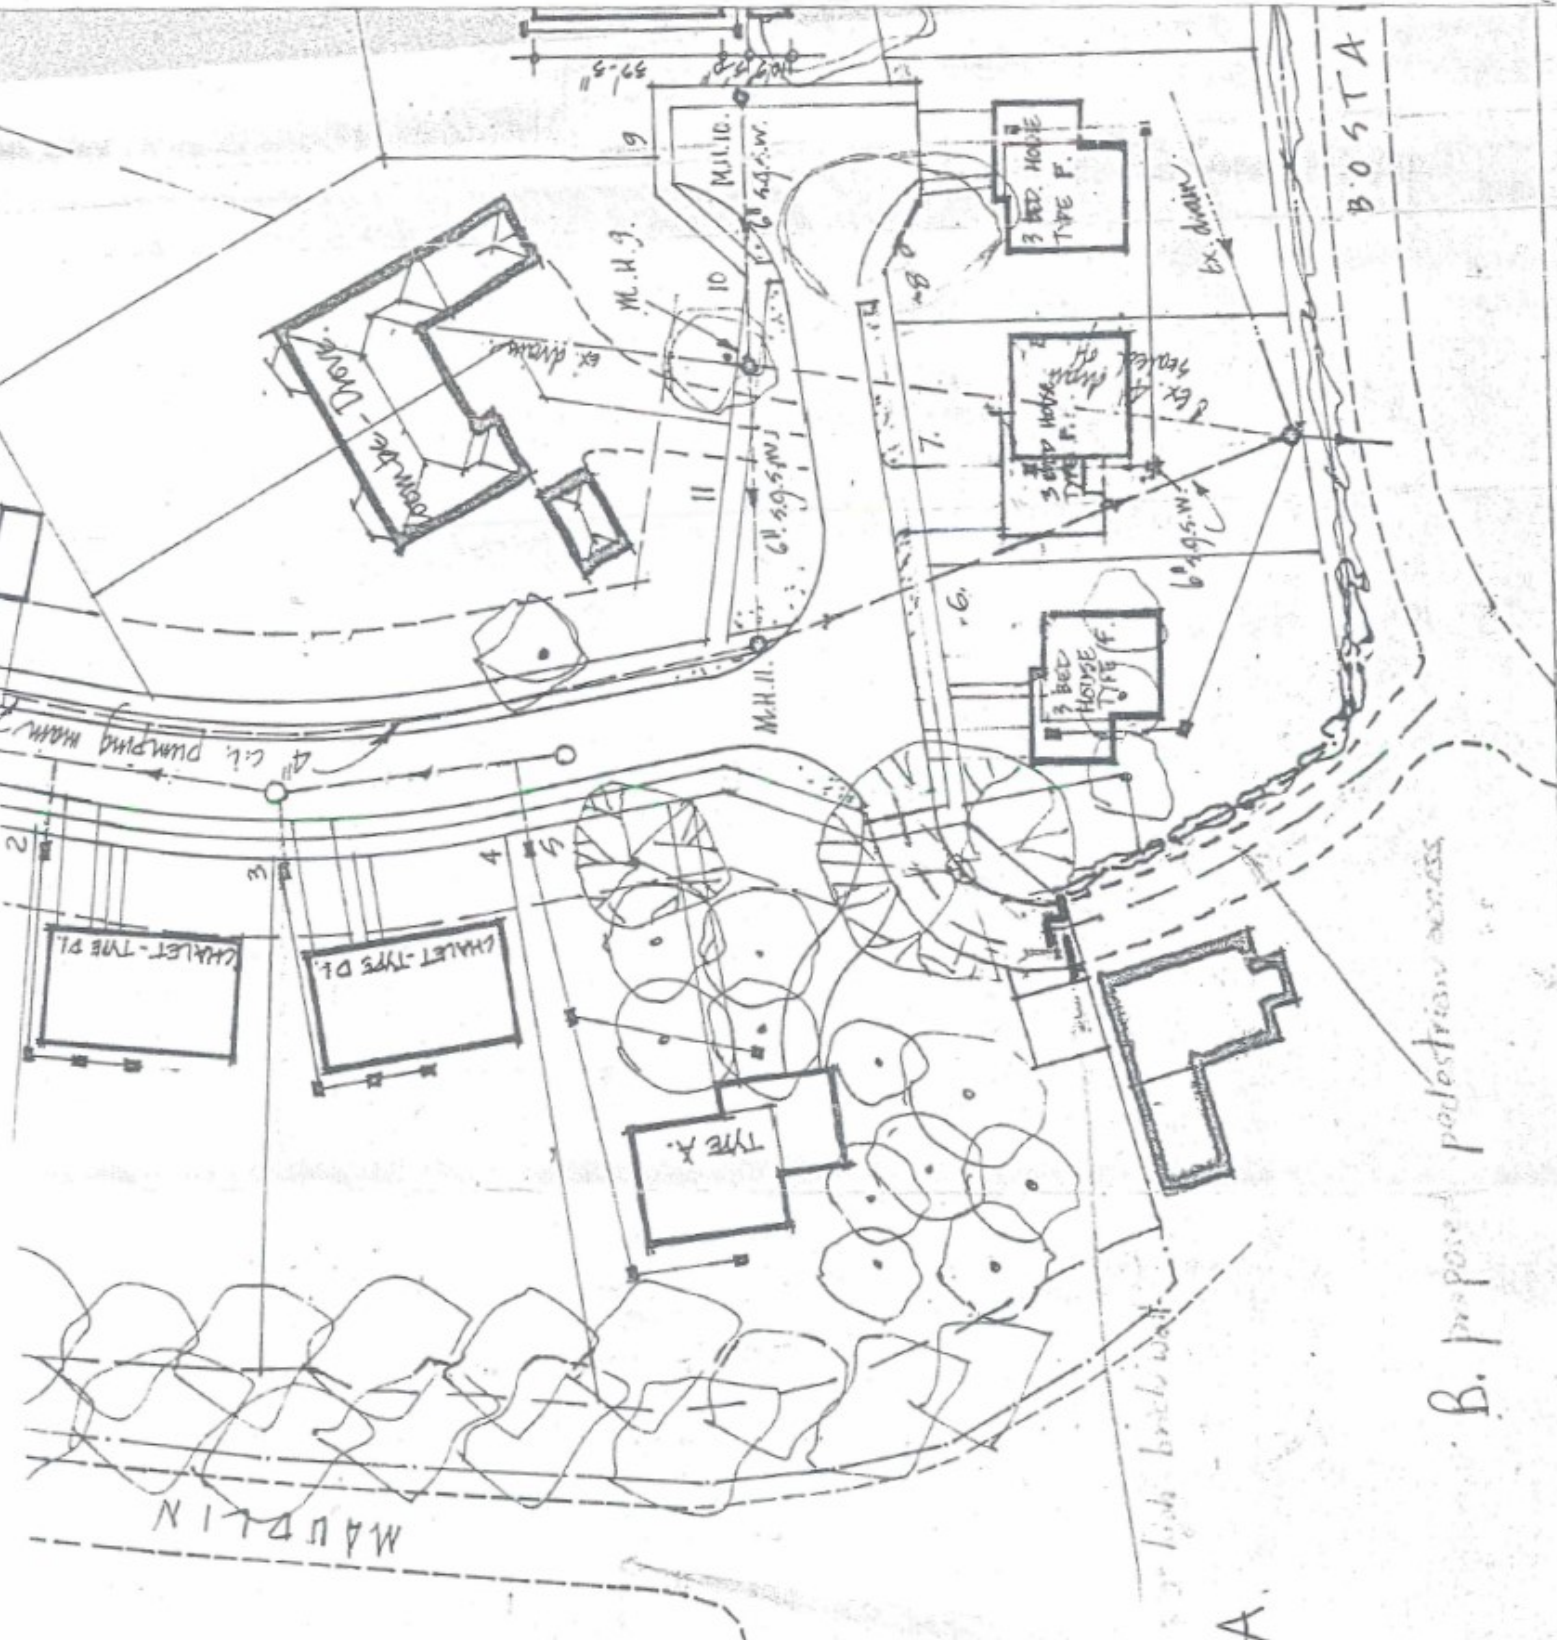

A. 5" HIGH BRICK WALL

B. Proposed pedestrian access

1964
1963

B. Proposed pedestrian access

A.