
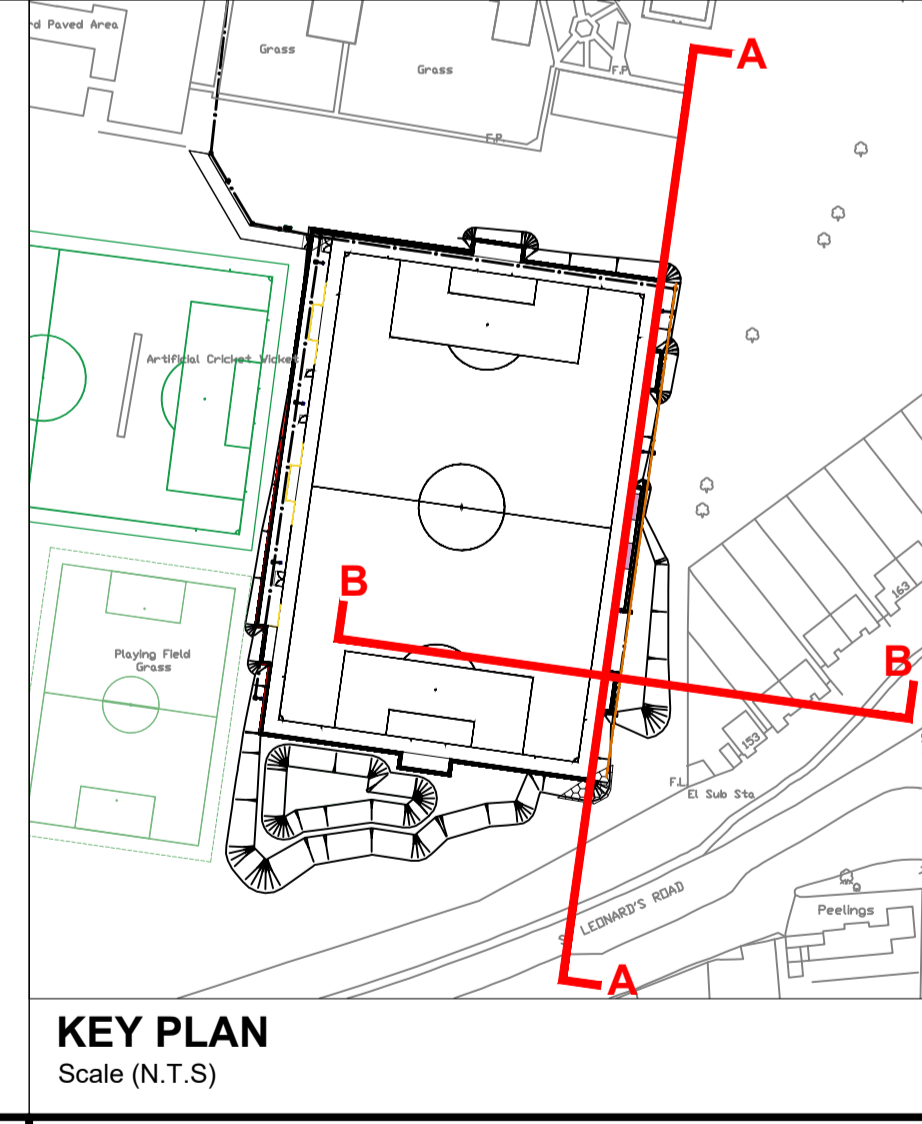
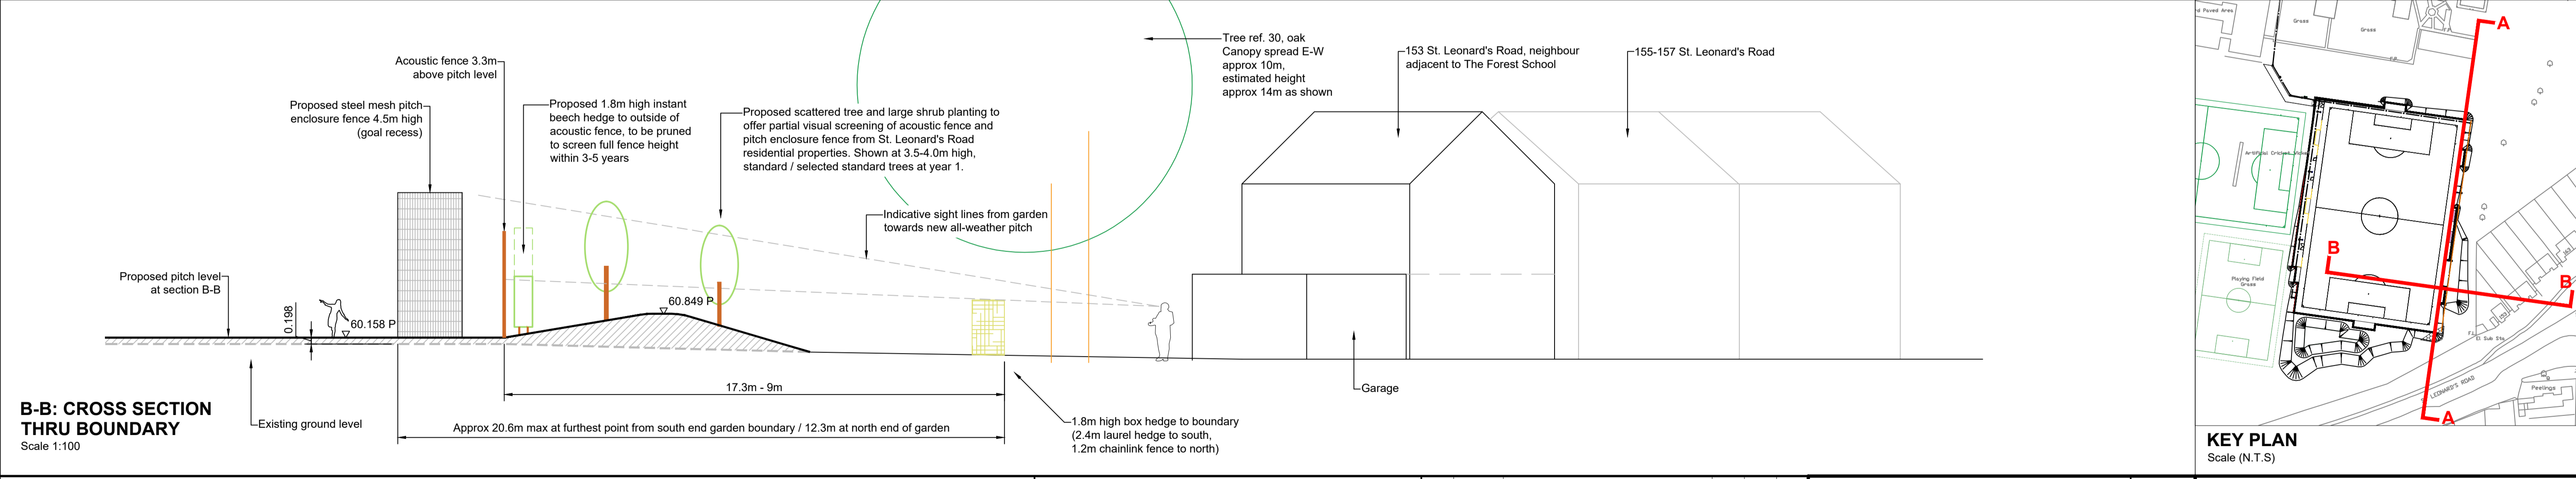
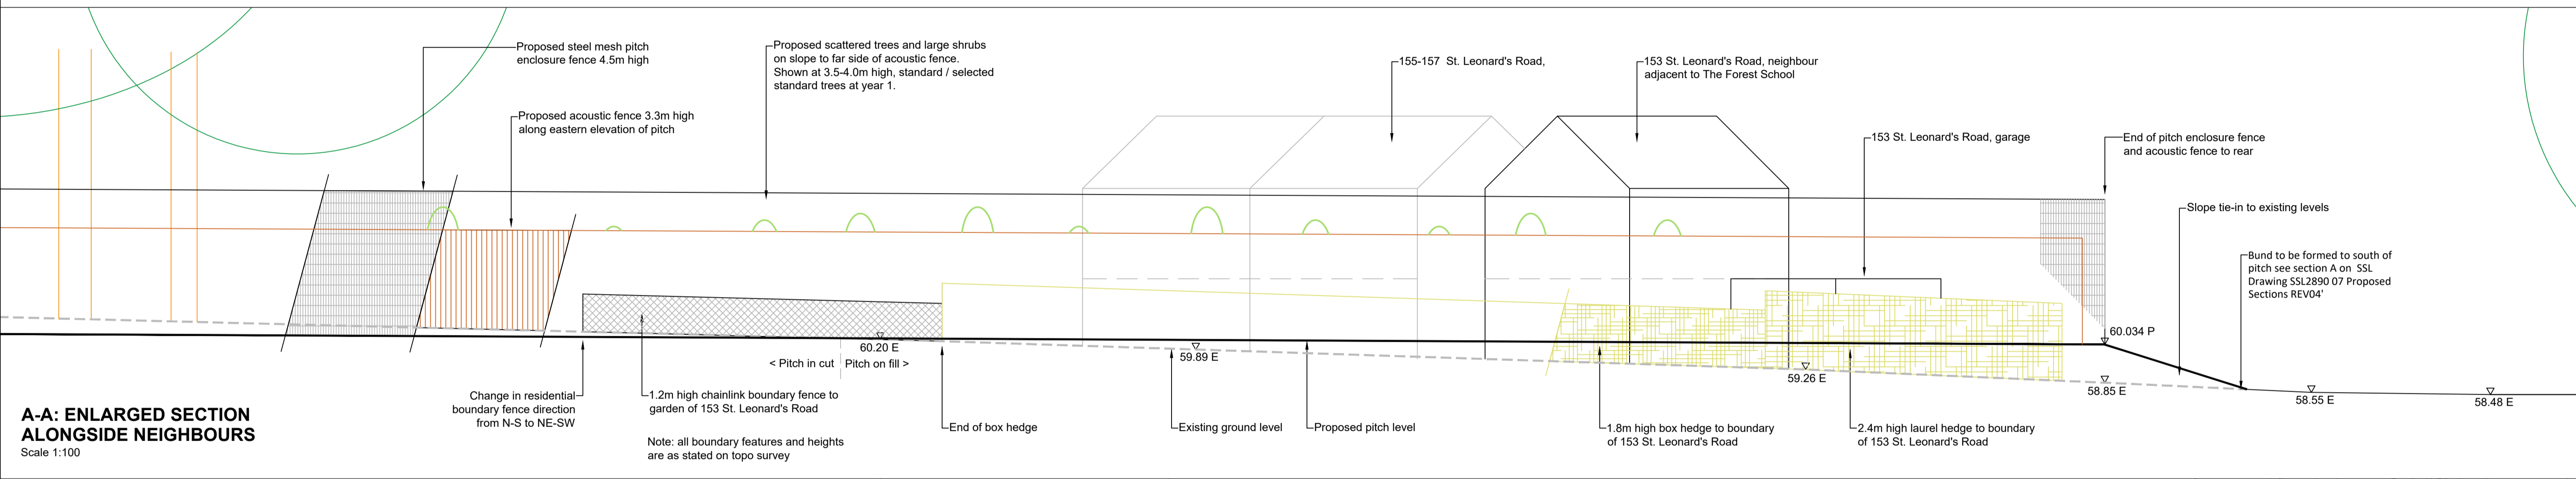


100
0 10
Millimetres

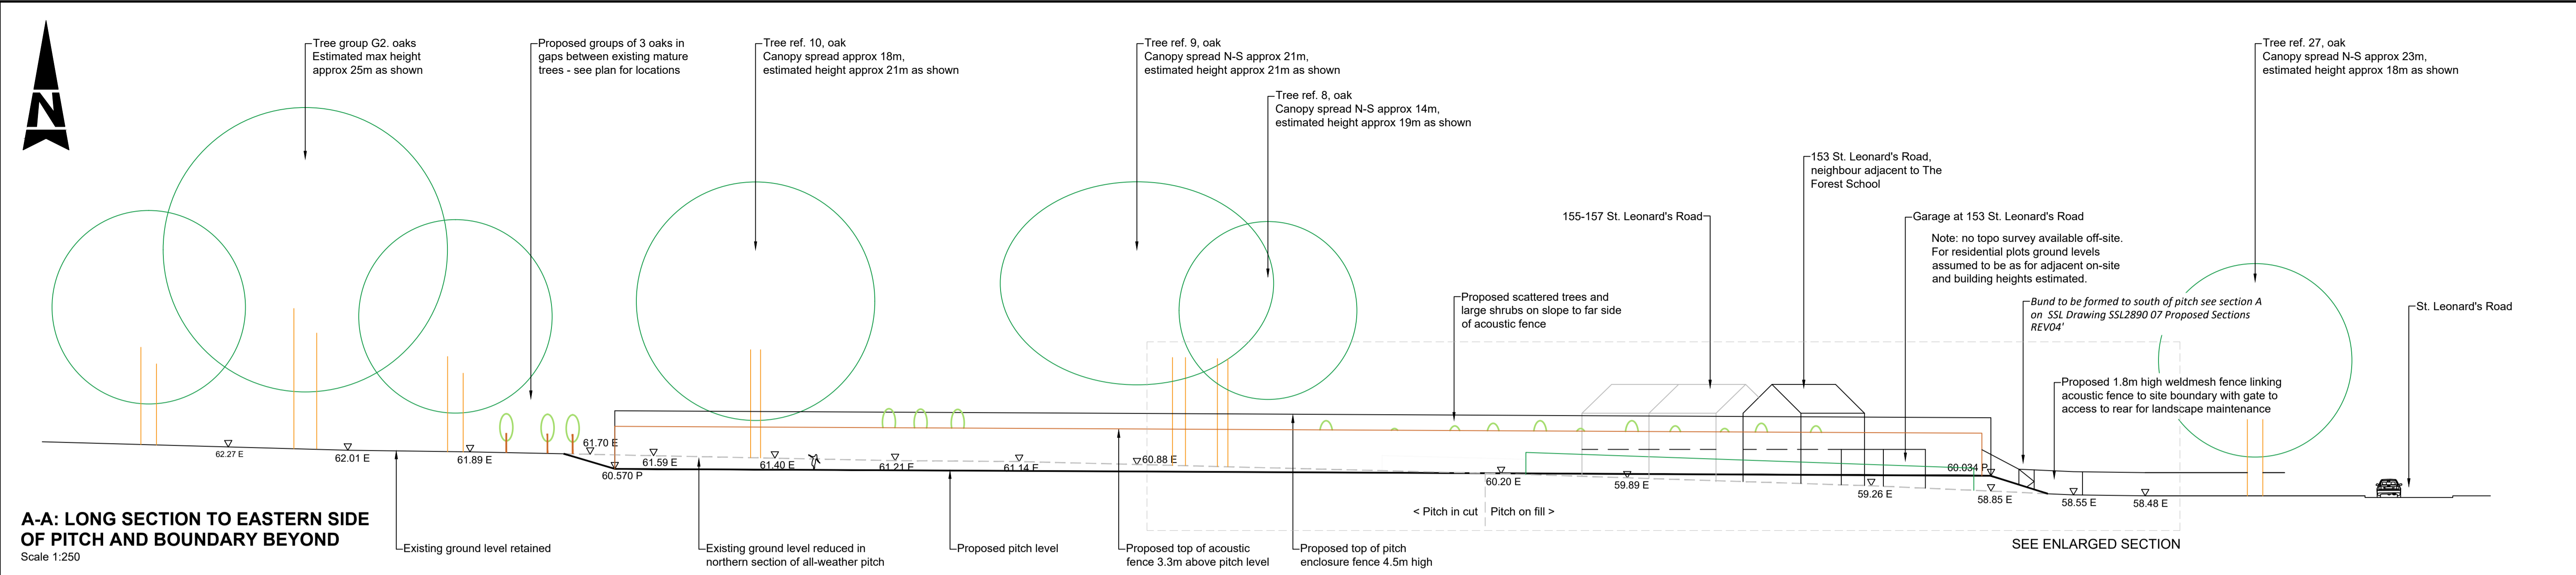

GENERAL NOTES

DO NOT SCALE

SAFETY, HEALTH AND ENVIRONMENTAL INFORMATION			
In addition to the hazards/risks normally associated with the types of work detailed on this drawing, note the following:			
CONSTRUCTION			
Refer to designer's risk assessment			
MAINTENANCE/CLEANING			
Refer to designer's risk assessment			
DECOMMISSIONING/DEMOLITION			
Refer to designer's risk assessment			
PO2	21.04.2023	Bund update	JH NA JH
PO1	17.01.2022	ORIGINAL	NA JH JH
Rev.	Date	Description	By Chk'd App'd
It is assumed that all works will be carried out by a competent contractor working, where appropriate, to an approved method statement			

SUITABLE FOR INFORMATION S2

SNC-LAVALIN
Member of the SNC-Lavalin Group

ATKINS
www.atkinsglobal.com
© SNC-Lavalin (2022)

Client: **WEST SUSSEX COUNTY COUNCIL**

Project Title: THE FOREST SCHOOL, HORSHAM					
Drawing Title: LANDSCAPE SECTIONS					
Scale: 1:250/100	Designed: NA	Drawn: NA	Checked: TD	Authorised: JH	
Original Size: A1	Date: 17/01/2022	Date: 17/01/2022	Date: 17/01/2022	Date: 17/01/2022	
Drawing Number: 5203950-ATK-XX-XX-DR-L-002					Revision: P02

Atkins Project Number: 00000000