


All dimensions to be verified on site. Figured dimensions to take precedence to those scaled. Any areas indicated on this drawing are for guidance only, no responsibility is taken for their accuracy.
 The drawing is the property of GPP Planning Limited. Copyright is reserved by them and the drawing is issued on the condition that it is not copied, reproduced, related or disposed to any unauthorised person, either wholly or in part without the written consent in writing of GPP Planning.
 © 2014 GPP Planning Limited. All rights reserved.

KEY

- Existing Buildings
- 8 meter stand off from top of river bank
- Security Fence - 2 meter high
- Lighting
- Concrete Areas with bunding & sealed drainage
- Parking Areas
- HGV Parking
- Visitor / Staff Parking

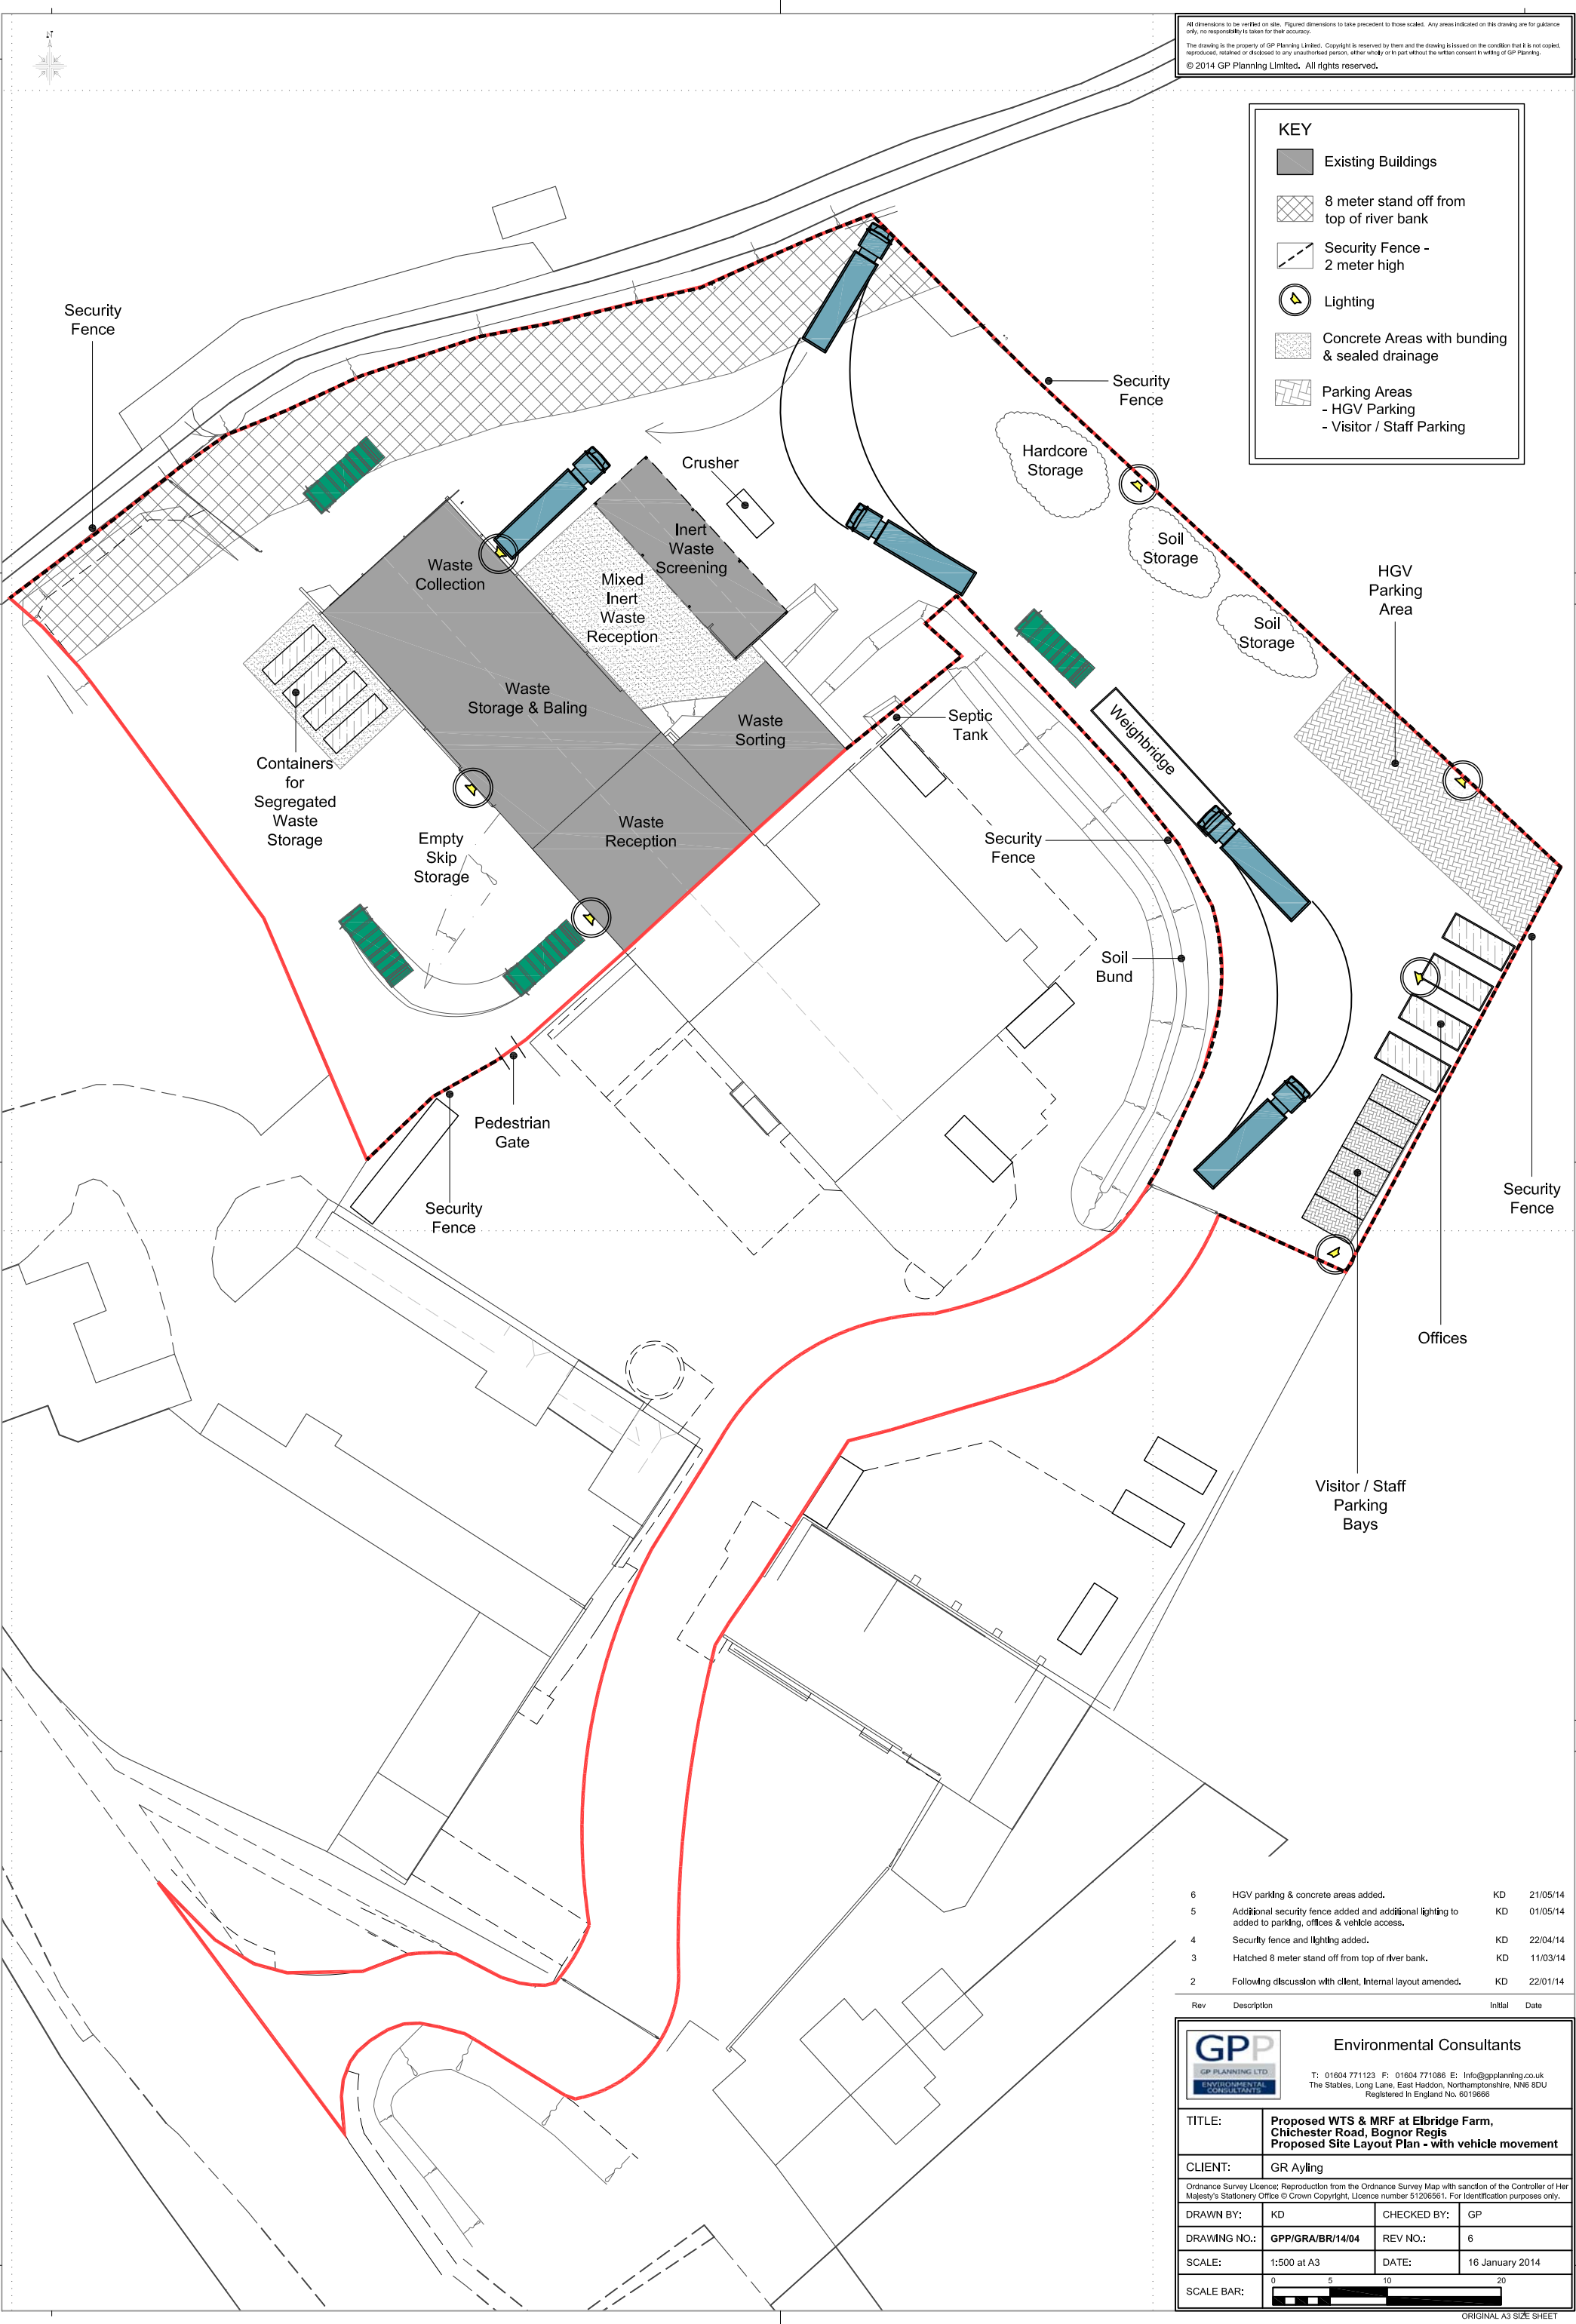

Rev	Description	Initial	Date
6	HGV parking & concrete areas added.	KD	21/05/14
5	Additional security fence added and additional lighting to added to parking, offices & vehicle access.	KD	01/05/14
4	Security fence and lighting added.	KD	22/04/14
3	Hatched 8 meter stand off from top of river bank.	KD	11/03/14
2	Following discussion with client, Internal layout amended.	KD	22/01/14

		Environmental Consultants	
		T: 01604 771123 F: 01604 771086 E: info@gppanning.co.uk The Stables, Long Lane, East Haddon, Northamptonshire, NN6 8DU Registered in England No. 6019666	
TITLE:		Proposed WTS & MRF at Elbridge Farm, Chichester Road, Bognor Regis Proposed Site Layout Plan - with vehicle movement	
CLIENT:		GR Ayling	
<small>Ordnance Survey Licence: Reproduction from the Ordnance Survey Map with sanction of the Controller of Her Majesty's Stationery Office © Crown Copyright, Licence number 51206561. For Identification purposes only.</small>			
DRAWN BY:	KD	CHECKED BY:	GP
DRAWING NO.:	GPP/GRA/BR/14/04	REV NO.:	6
SCALE:	1:500 at A3	DATE:	16 January 2014
SCALE BAR:			