

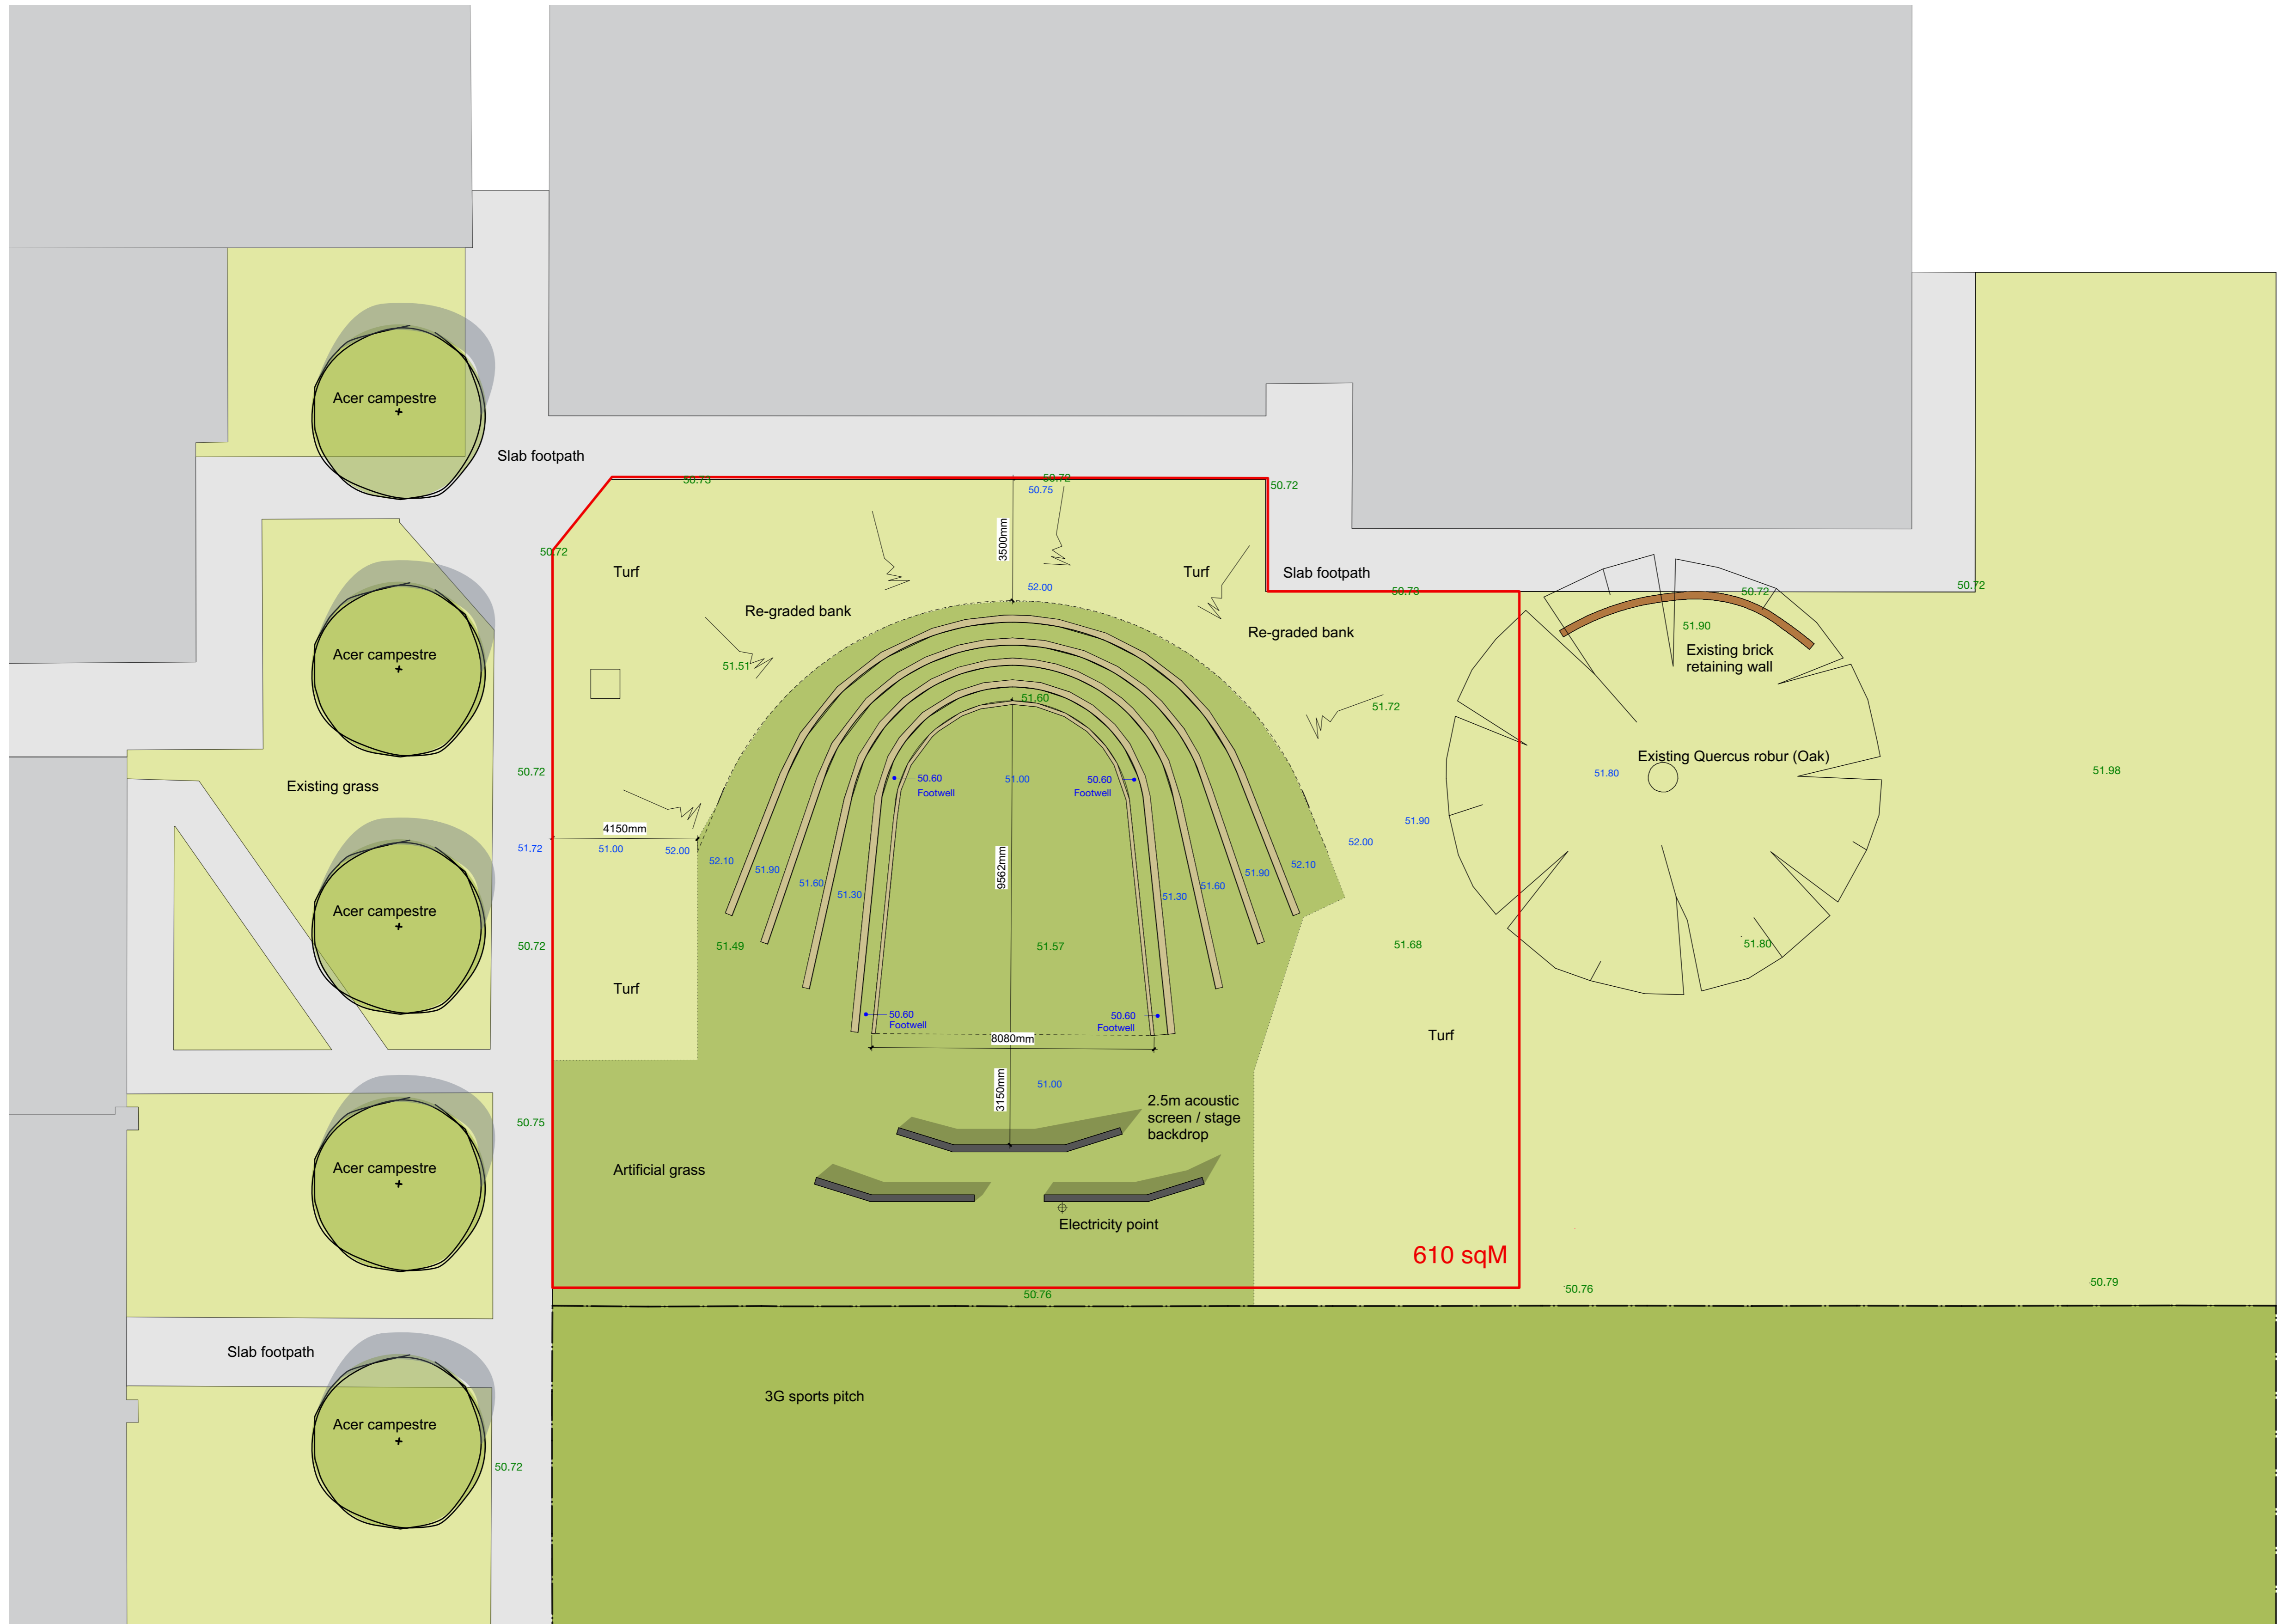


SURFACES

Description	Graphics
Artificial turf	
Grass turf	
Tree retained	
Tree removed	
Tree proposed	
Existing level	50.79
Proposed level	50.79

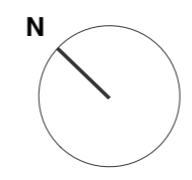

610 sqM

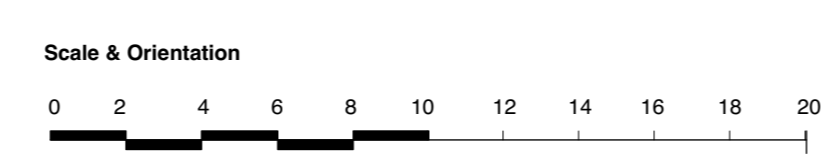

Notes:
 - Not suitable for construction unless stated.
 - Contractors must check all dimensions on site.
 - Only figured dimensions are to be worked from.
 - Drawings to be viewed in association with Eng. spec.
 - Discrepancies must be reported to the Landscape Architect before proceeding. © Copyright



Landscape Consultant:
 ND Studio
 Malvern
 55 Canning Street
 Brighton BN2 0EF
 Office: +44 (0) 1273 497700
 www.nicholasdewler.com
 info@nicholasdewler.com

Client: Downlands School

Project: Downlands School
 Sussex

Drawing No: A1
Date: 15.05.2018
Drawing Title: Landscape Masterplan

Scale: 1:100
Stage: Planning
Project No.: 0188
Drawing No.: 100
Revision: B