


DO NOT SCALE

- NOTES:
1. ALL DIMENSIONS ARE IN METRES UNLESS OTHERWISE STATED.
  2. DO NOT SCALE FROM THIS DRAWING.
  3. THIS IS A FEASIBILITY DESIGN AND IS NOT TO BE USED FOR CONSTRUCTION. IT HAS BEEN BASED ON OS DATA THEREFORE THE ACCURACY OF THE DIMENSIONS CAN NOT BE GUARANTEED.

- KEY:
- HIGHWAY BOUNDARY
  - ▶ EXISTING BUS STOP (FLAG)
  - ▭ EXISTING BUS SHELTER
  - ▭ EXTENT OF EXISTING PARKING (INDICATIVE)
  - ▭ EXTENT OF PARKING TO BE REMOVED (INDICATIVE)
  - ↔ EXISTING CROSSING POINT

THIS DRAWING CONSTITUTES RECOMMENDATIONS FOR INFORMATION PURPOSES ONLY. AS SUCH IT SHOULD NOT BE USED FOR ANY CONSTRUCTION WORKS

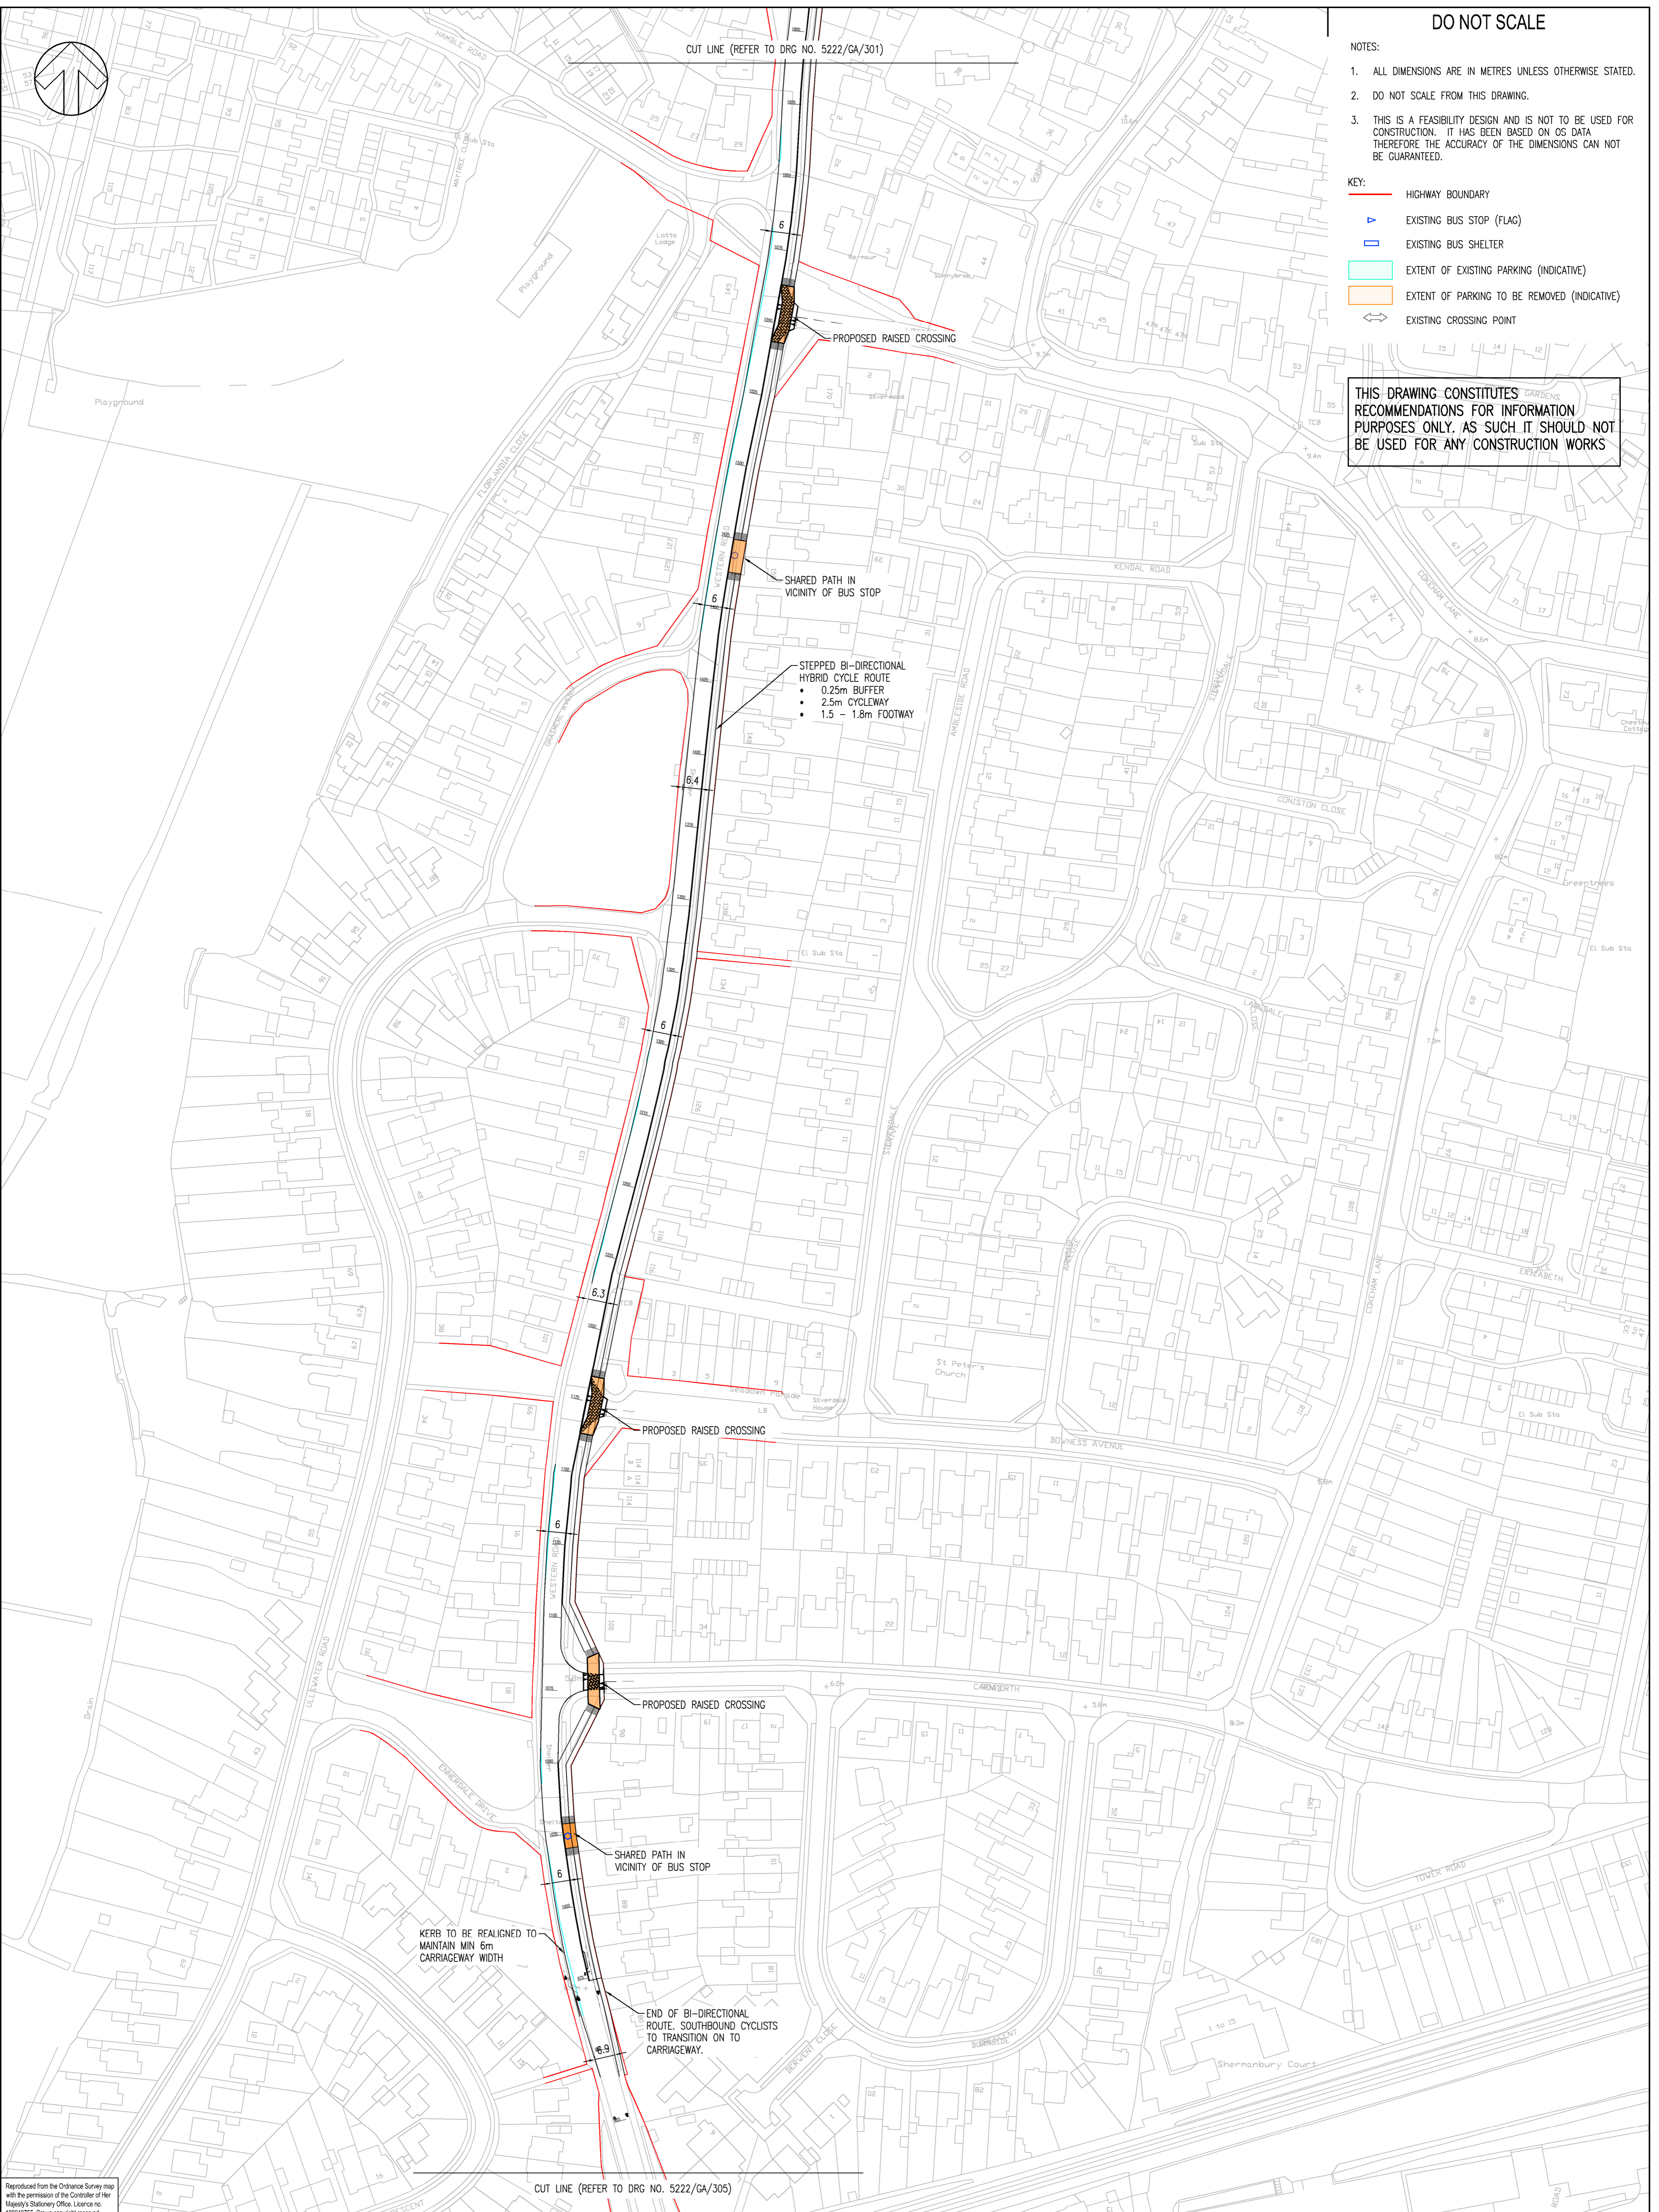

File name: \\UK\WSPGROUP\COMMON\PROJECTS\2025\50025552\WSSCC\_SHOREHAM STP\025552\WSSCC\_SHOREHAM STP\025552\WSSCC\_SHOREHAM STP\025552\GA-304-DWG.dwg, printed on 25 February 2019 11:08:06 by David.David  
 Reproduced from the Ordnance Survey map with the permission of the Controller of Her Majesty's Stationery Office. Licence no. 100048755. Crown copyright reserved.

REV	DATE	BY	DESCRIPTION	CHK	APP
C	25/02/19	DND	UPDATED DESIGN FOLLOWING MEETING	H	NS
B	01/02/19	DND	UPDATED DESIGN FOLLOWING MEETING	H	NS
A	27/06/18	TPS	FIRST ISSUE	H	NS

DRAWING STATUS: **S2 - FOR INFORMATION**



Regus House  
 Southampton Int. Bus. Park  
 George Curl Way  
 Southampton  
 SO18 2RZ, UK  
 T+ 44 (0) 2380 302 529  
 F+ 44 (0) 2380 302 001  
 wsp.com

CLIENT: **WEST SUSSEX COUNTY COUNCIL**

ARCHITECT:

PROJECT: **SHOREHAM STP PHASE 2  
SOMPTING & LANCING HIGH QUALITY CYCLE ROUTE**

TITLE: **FEASIBILITY DESIGN  
SHEET 5 OF 8**

SCALE @ A1: 1:1000	CHECKED: HL	APPROVED: DP
PROJECT NO: 70025552	DESIGNED: TPS	DATE: February 19
DRAWING NO: 5552/GA/304	REV: C	

© WSP UK Ltd