



- This drawing is the copyright of HNW Architects Ltd No. 3589904
 - All dimensions must be verified on site prior to construction.
 - Do not scale this drawing except for Planning Application purposes.
 - Ordnance Survey Licence No. 100000200
 - Only PDF issues of this drawing are controlled. All other formats of this drawing (e.g. dwg, AutoCAD or .rvt files) are un-controlled and are used at your own risk.
 - This drawing must not be copied, transmitted or passed to a third party, without written consent

Rev	Amendments	By	Chkd	Date
P5	PLANNING	DH	MCZ	22/09/2020

Key:
 Application Site Boundary
 Land under ownership of West Sussex County Council

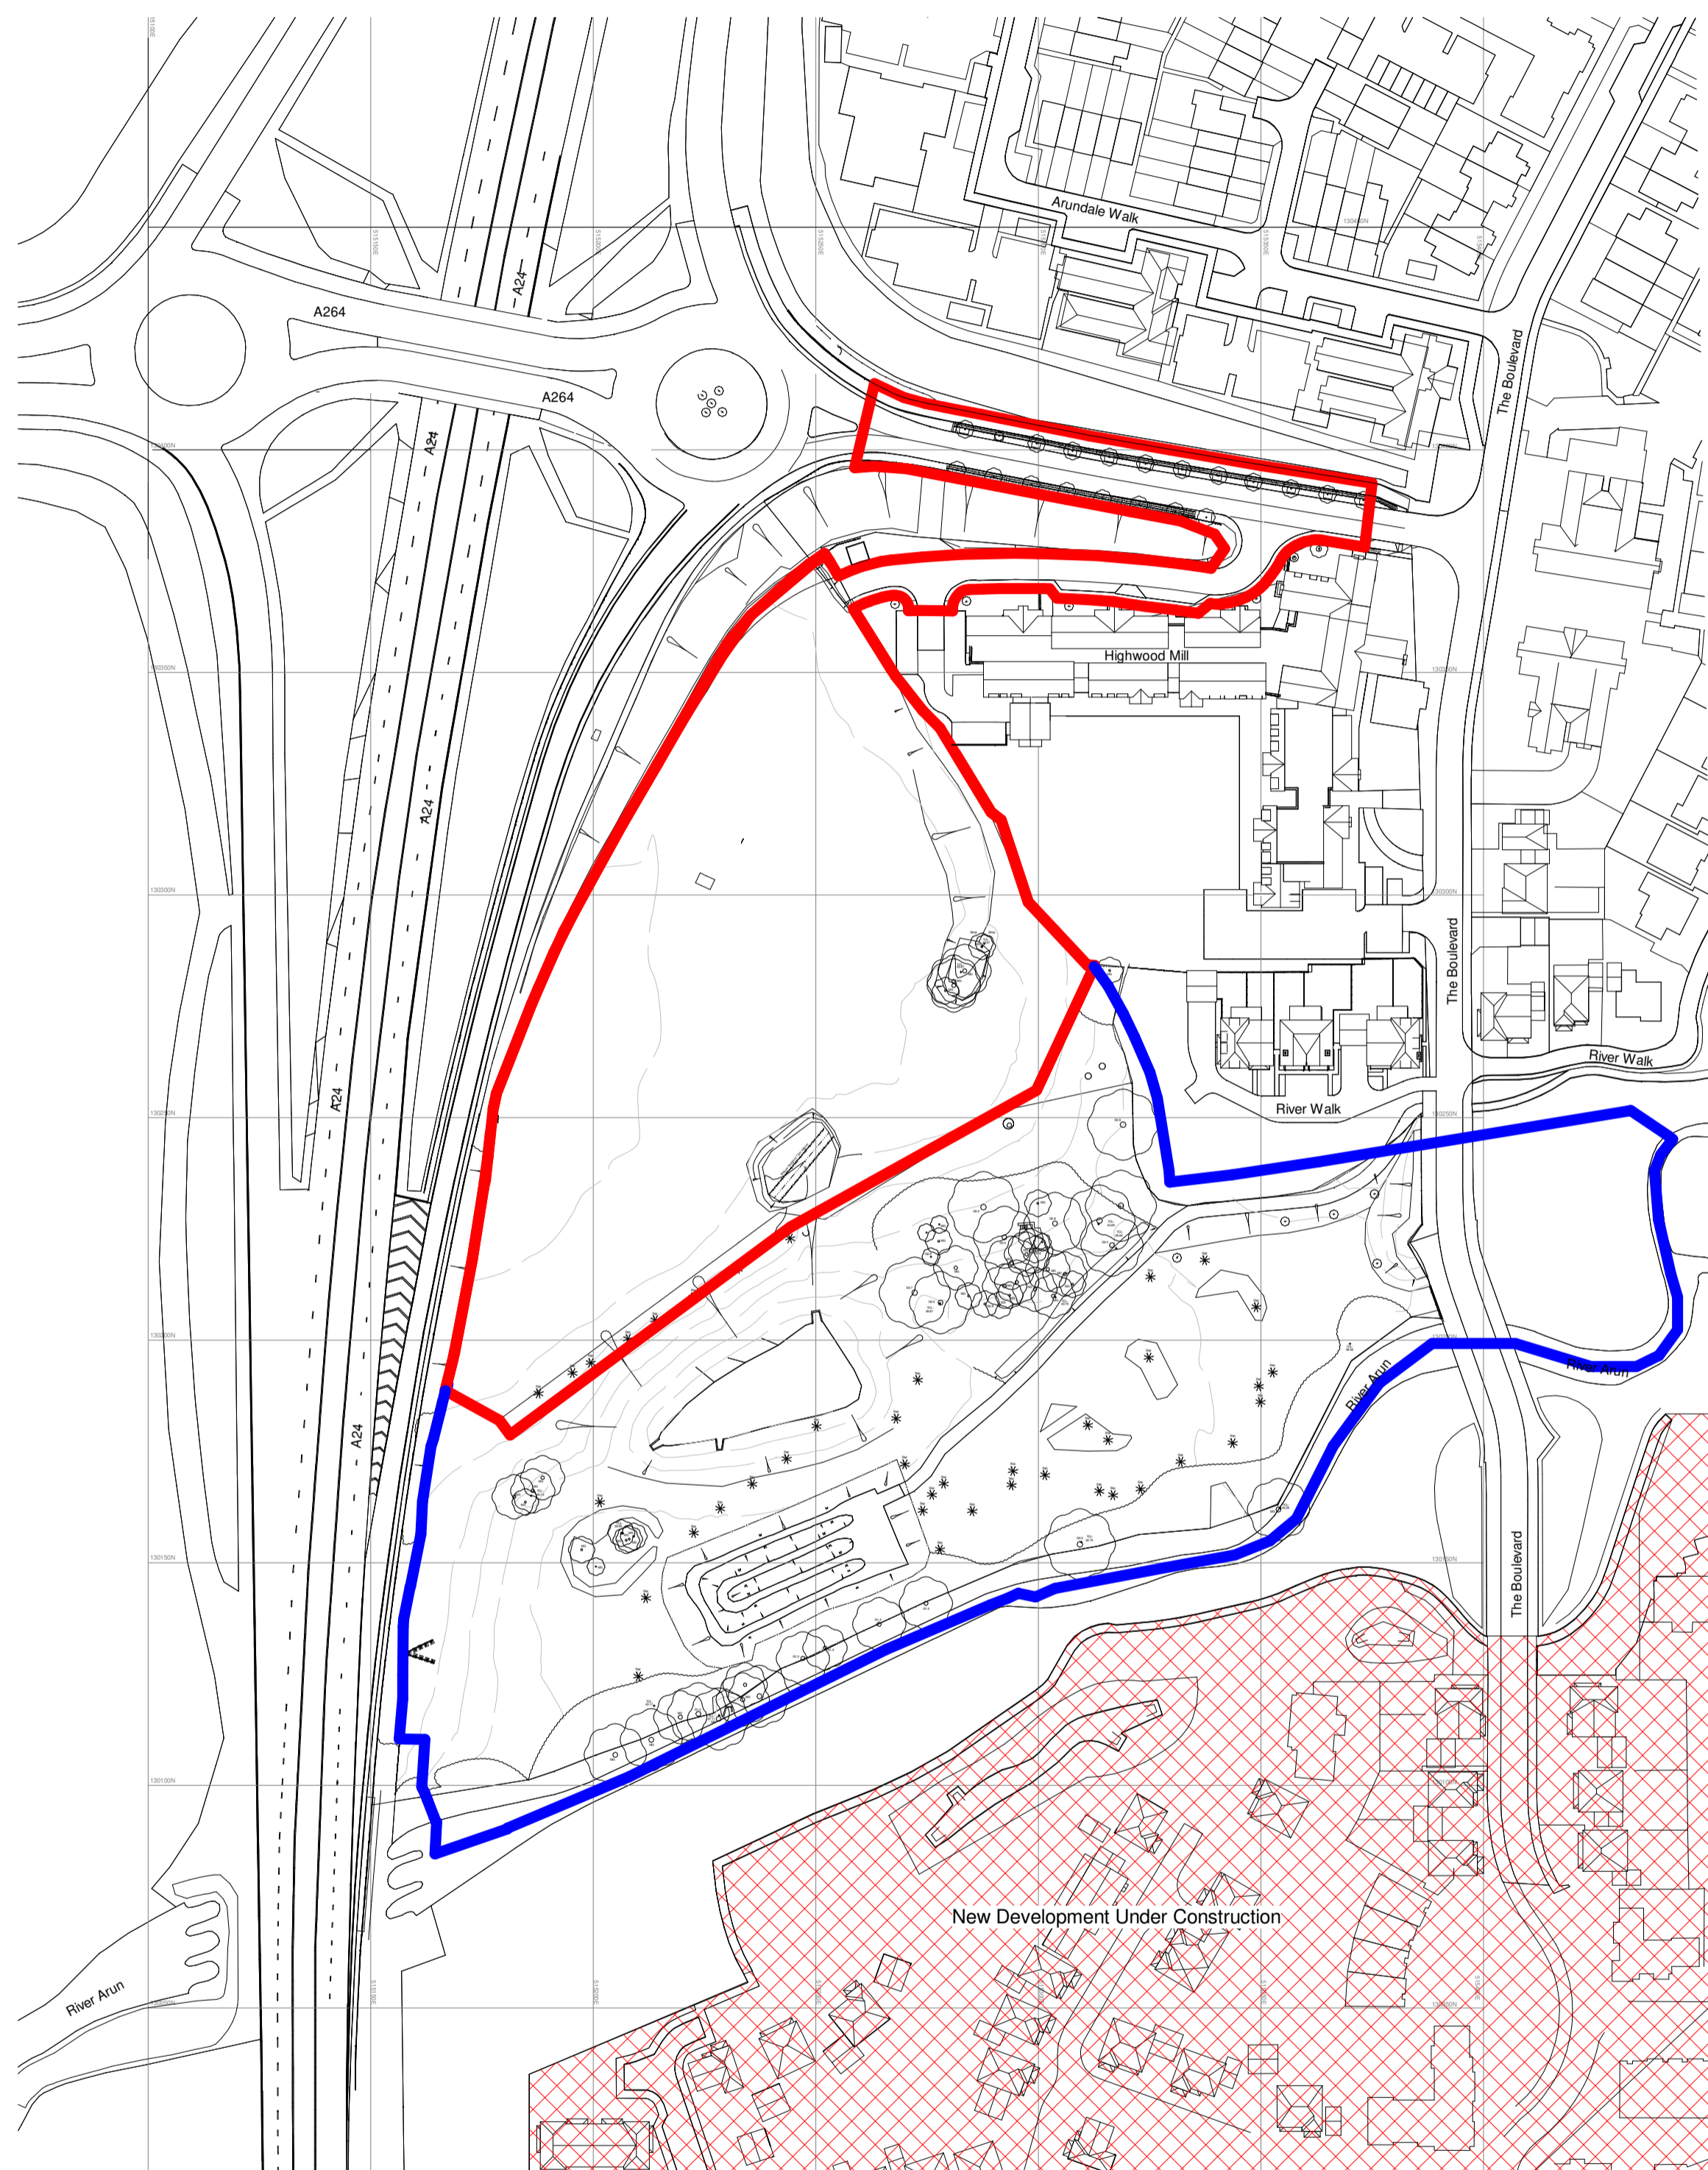


Site Location Plan - Existing
 1 : 1250

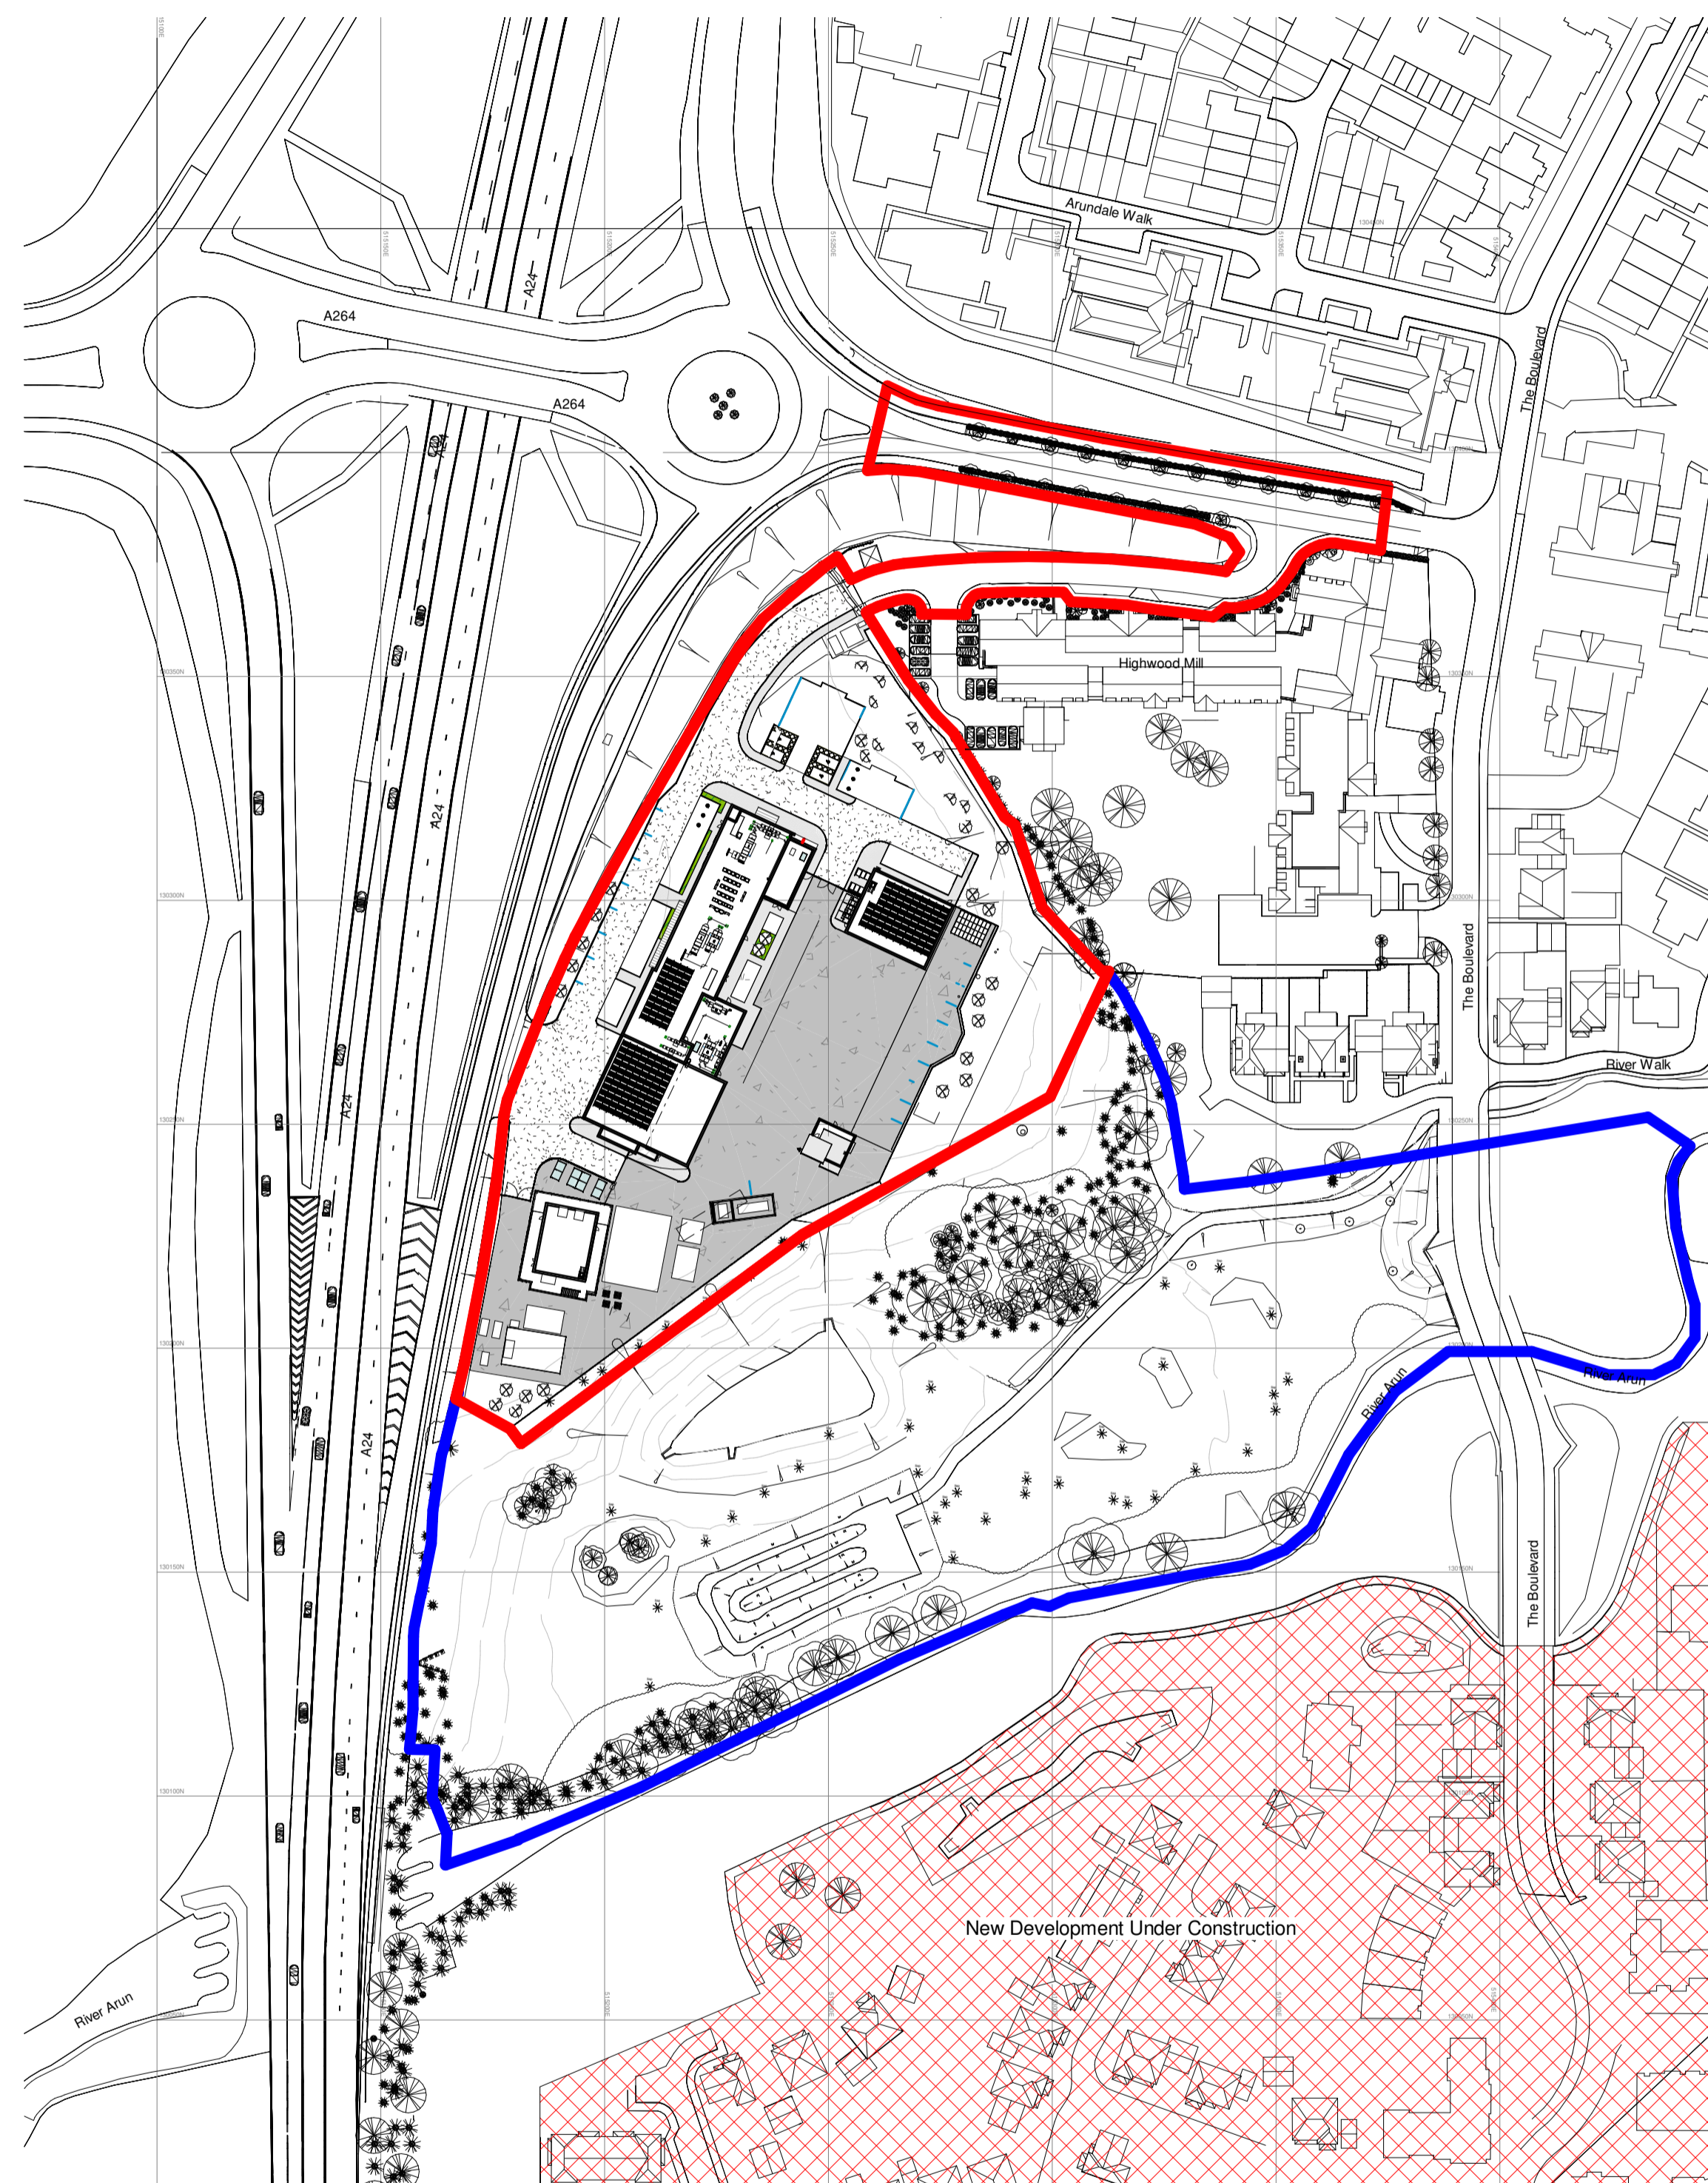

Site Location Plan - Proposed
 1 : 1250

Note:
 Drawing is based on survey drawing by: Greenhatch
 Ref: H0045_T dated: 17.04.2018

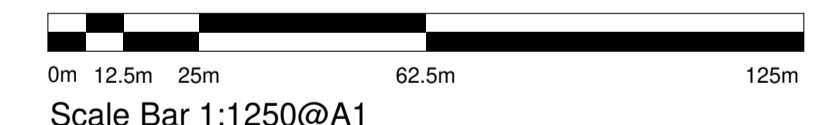

Project
 Willmott Dixon
 Horsham Fire Station and Training Centre

Drawn by: TJ
 Checked by: MB
 HNW Project No.: 19038
 Date Created: JAN 2020

Scale: A1 - As indicated

Drawing Title: Site Location Plan

Drawing status: Planning
 Revision: P5

Drawing Name: HBC-HNW-ZZ-ZZ-DR-A-1110

61 North Street, Chichester, West Sussex, PO19 1NB