


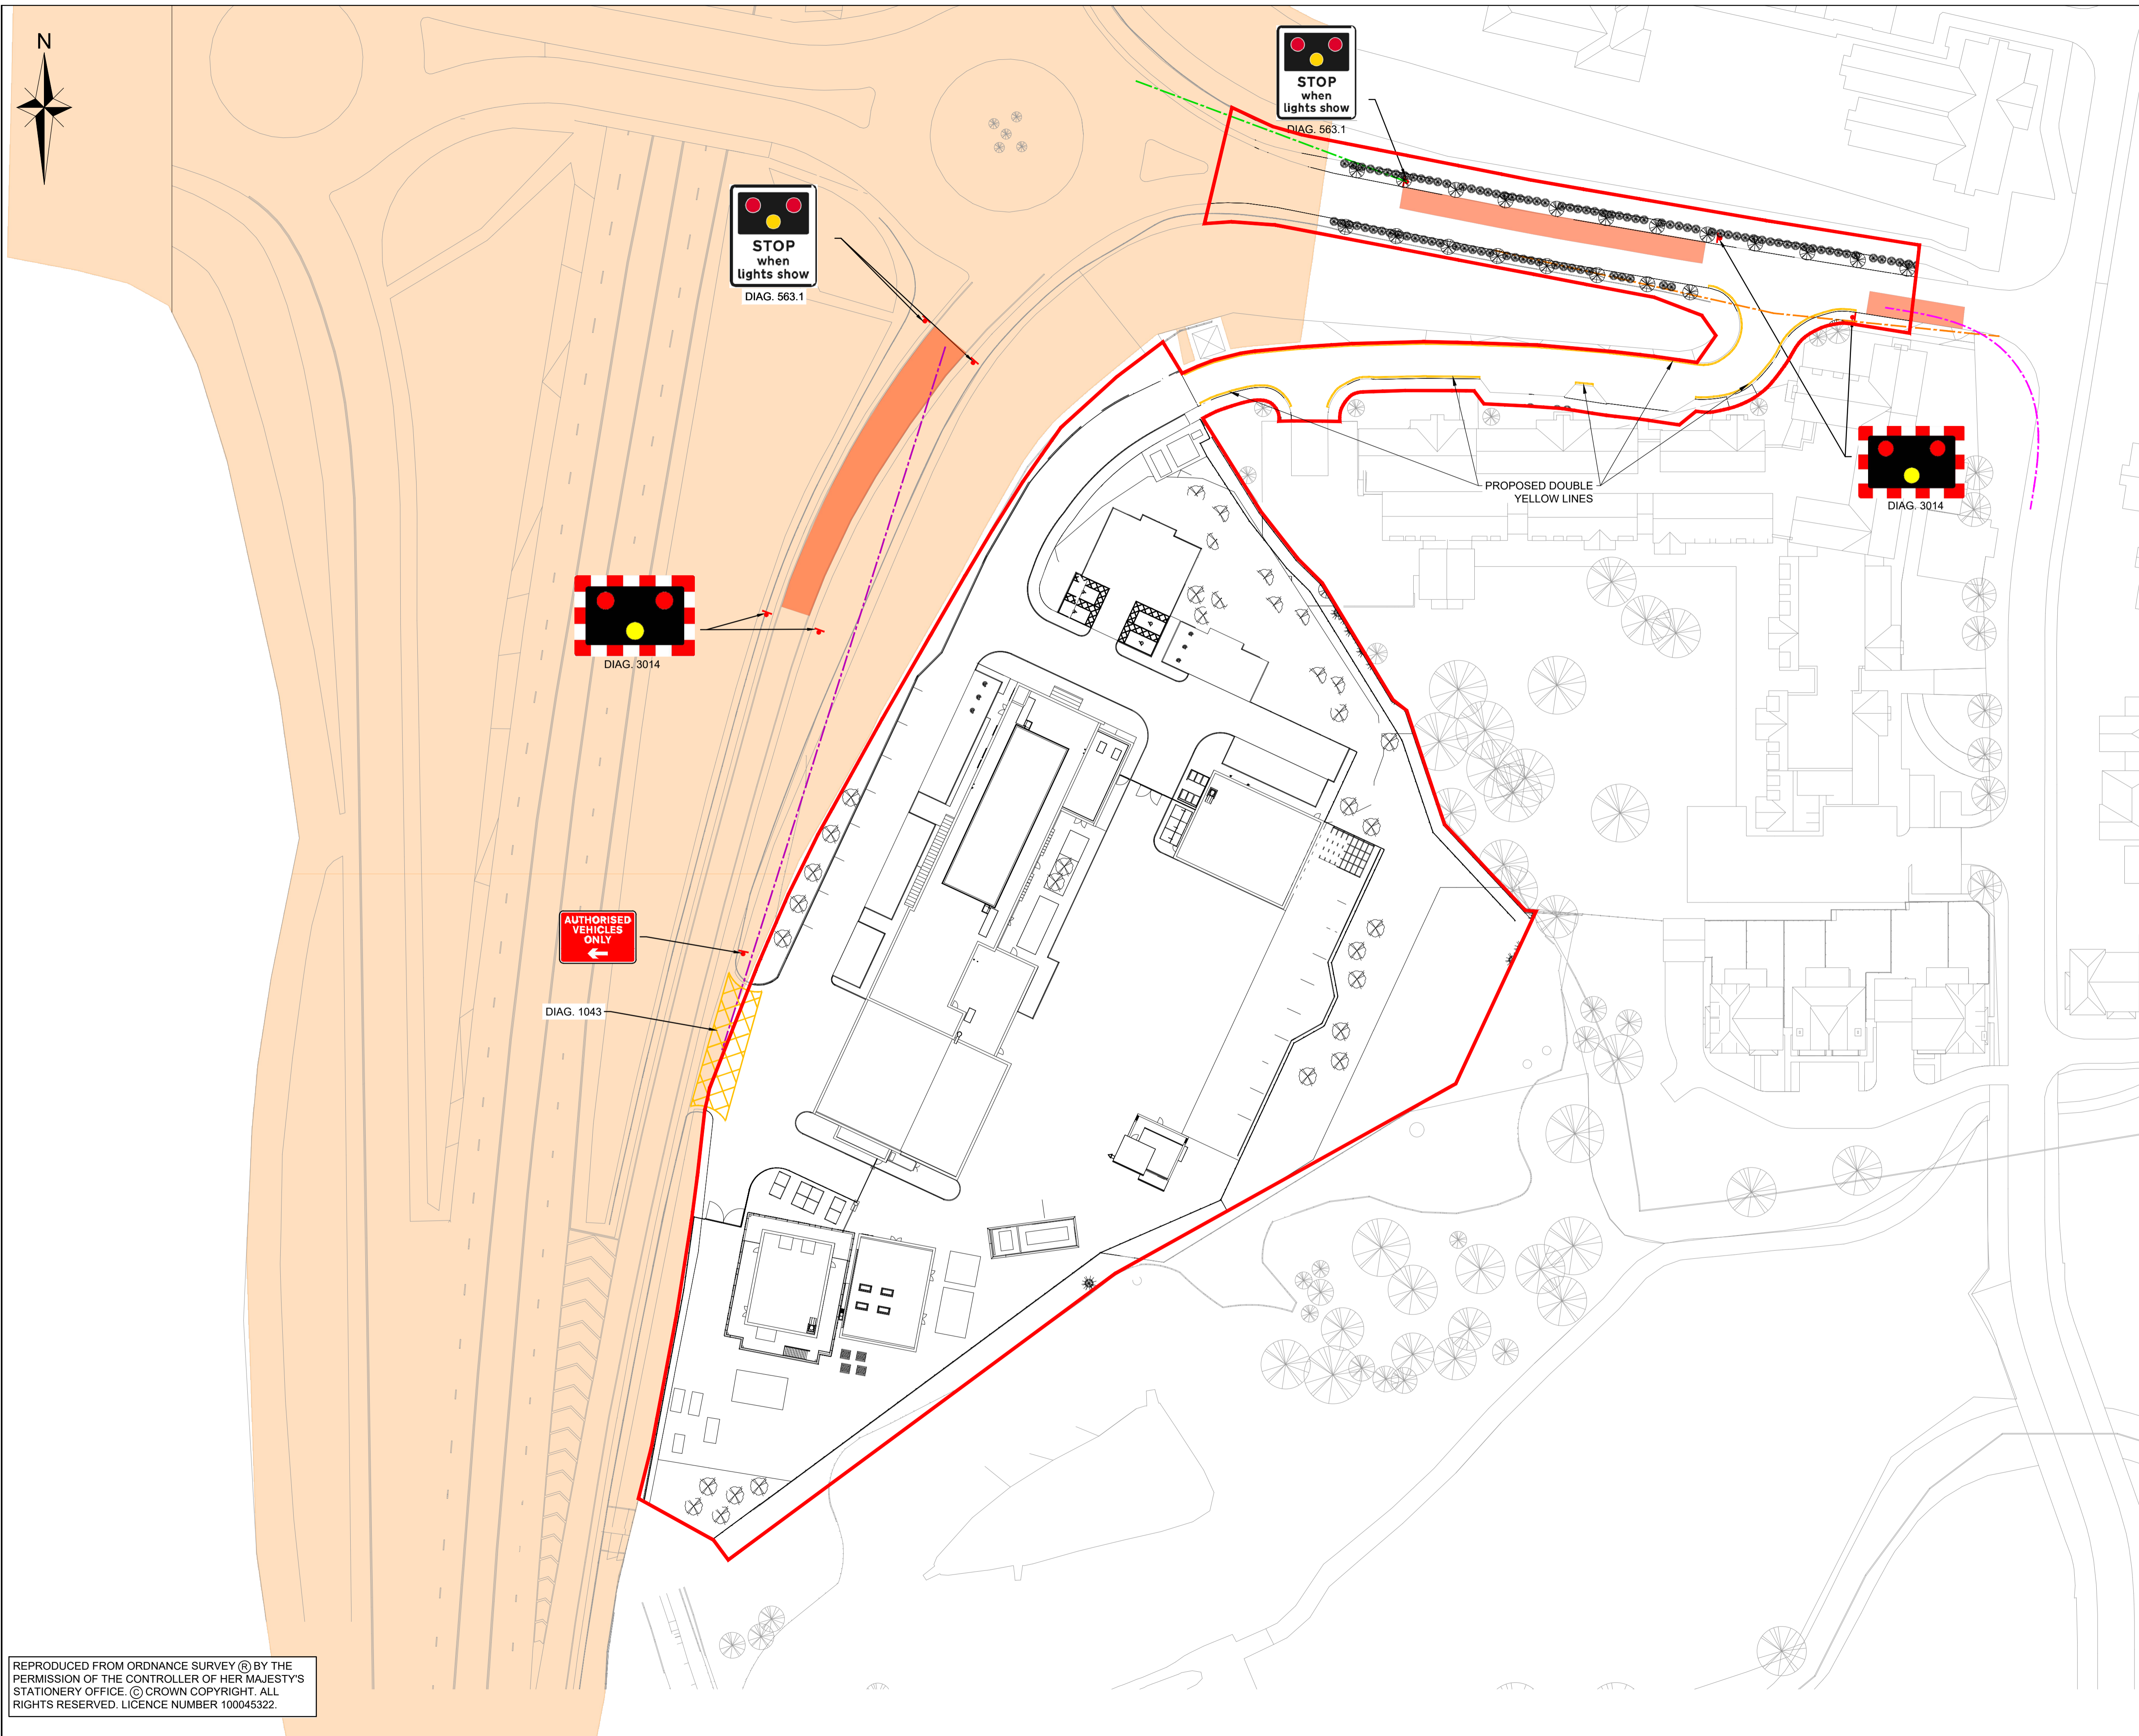

P:\19-233 - Horsham Blue Light Bld\Tech\Acad\Drawings\19-233-001 Proposed Site Layout.dwg

REPRODUCED FROM ORDNANCE SURVEY © BY THE PERMISSION OF THE CONTROLLER OF HER MAJESTY'S STATIONERY OFFICE. © CROWN COPYRIGHT. ALL RIGHTS RESERVED. LICENCE NUMBER 100045322.



NOTES

- KEY
- SITE BOUNDARY
 - HIGH FRICTION SURFACING
 - PROPOSED SIGNAL
 - 2.4m x 120m VISIBILITY SPLAY (40mph DMRB)
 - 2.4m x 43m VISIBILITY SPLAY (30mph MFS)
 - 47m STOPPING SIGHT DISTANCE (31mph MFS)
 - 17m FORWARD VISIBILITY (15mph MFS)

G	LAYOUT UPDATED	MS	BM	BM	29/05/20
F	LAYOUT UPDATED	MS	BM	BM	01/04/20
E	LAYOUT UPDATED	MS	BM	BM	26/03/20
D	CHANGES FOLLOWING S1RSA COMMENTS	MS	BM	BM	16/03/20
C	VISIBILITY SPLAY ADDED	MS	BM	BM	05/03/20
B	LAYOUT UPDATED	MS	BM	BM	13/02/20
A	LAYOUT UPDATED	MS	BM	BM	06/02/20
Rev	Amendments	Drn	Chk	App	Date

ODYSSEY

Tuscany House
White Hart Lane
Basingstoke
Hampshire RG21 4AF

Telephone: 01256 331144
Fax: 01256 331134
E: info@odysseyconsult.co.uk
W: www.odysseyconsult.co.uk

Job Title		
HORSHAM BLUE LIGHTS		
Drawing Title		
PROPOSED SITE LAYOUT		
Client		
WILLMOTT DIXON		
Scale	Date	Designed
1:500 @A1	JAN 20	
Drawn	Checked	Approved
MS	BM	BM
Job No	Drawing No	Rev
19-233	19-233/001	G