



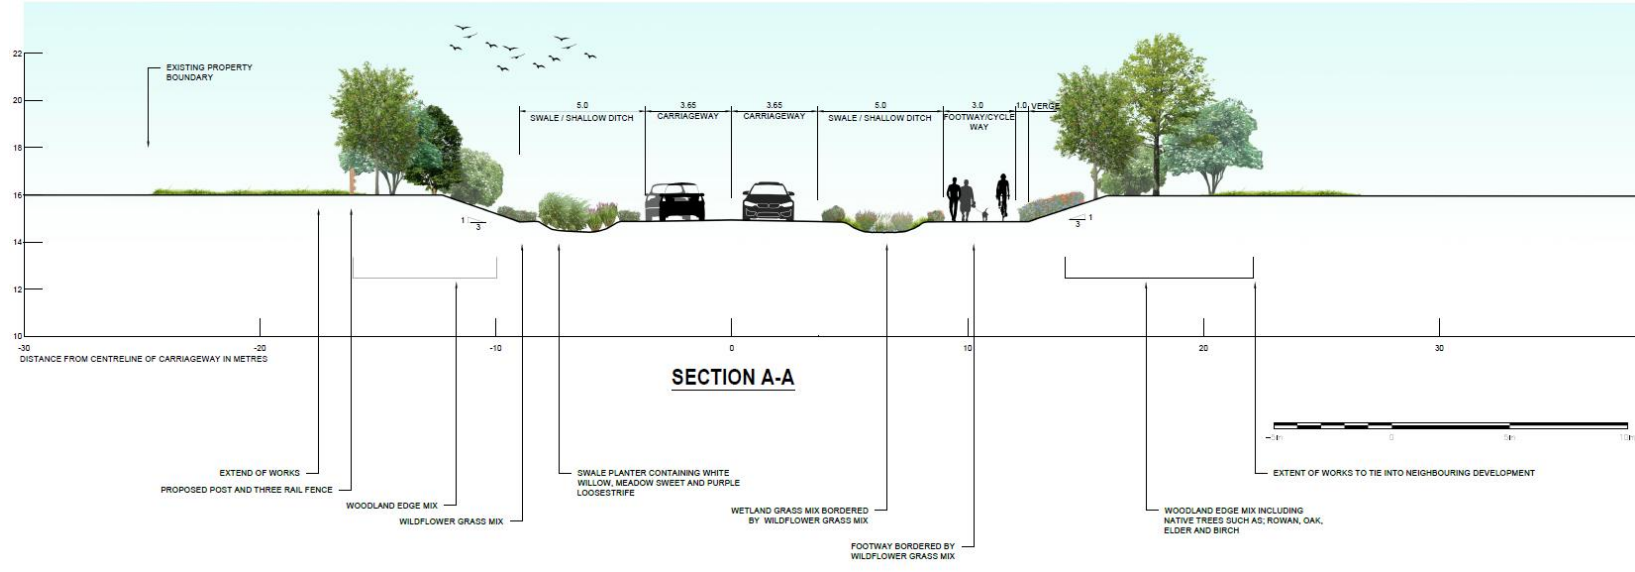
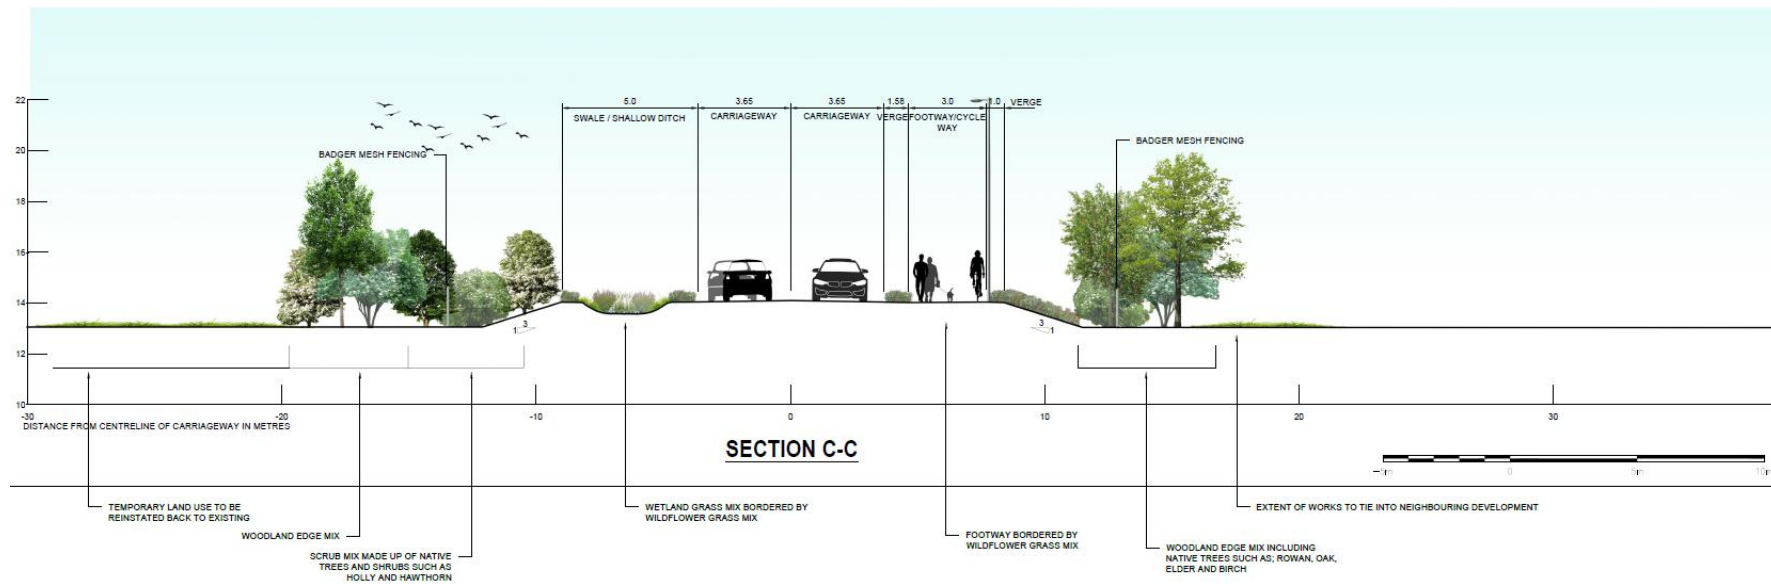


SCALE 1:2000
REPRODUCED FROM 2017 ORDNANCE SURVEY MASTER MAPPING WITH THE PERMISSION OF THE CONTROLLER OF HER MAJESTY'S STATIONERY OFFICE. UNAUTHORISED REPRODUCTION INFRINGES CROWN COPYRIGHT AND MAY LEAD TO PROSECUTION OR CIVIL PROCEEDINGS. LICENSE NO. W3.C.C. 10029471

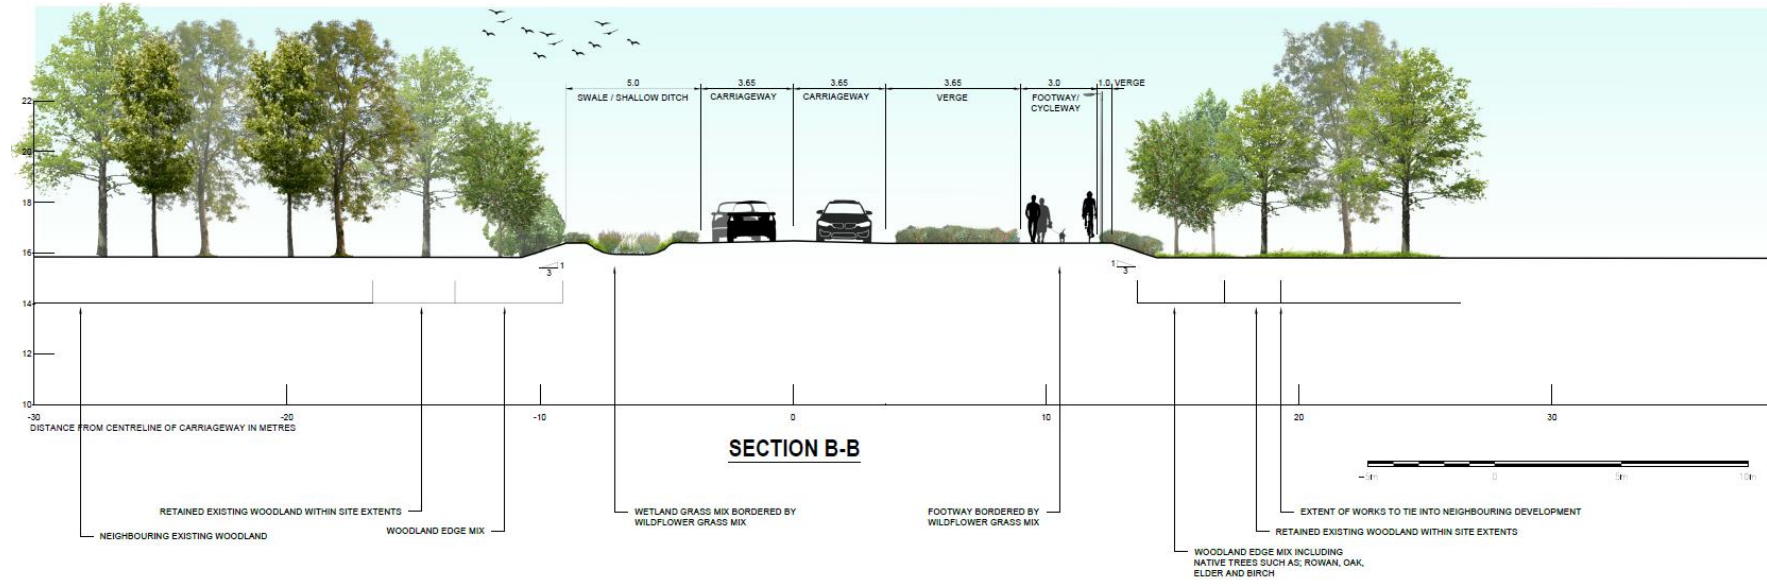

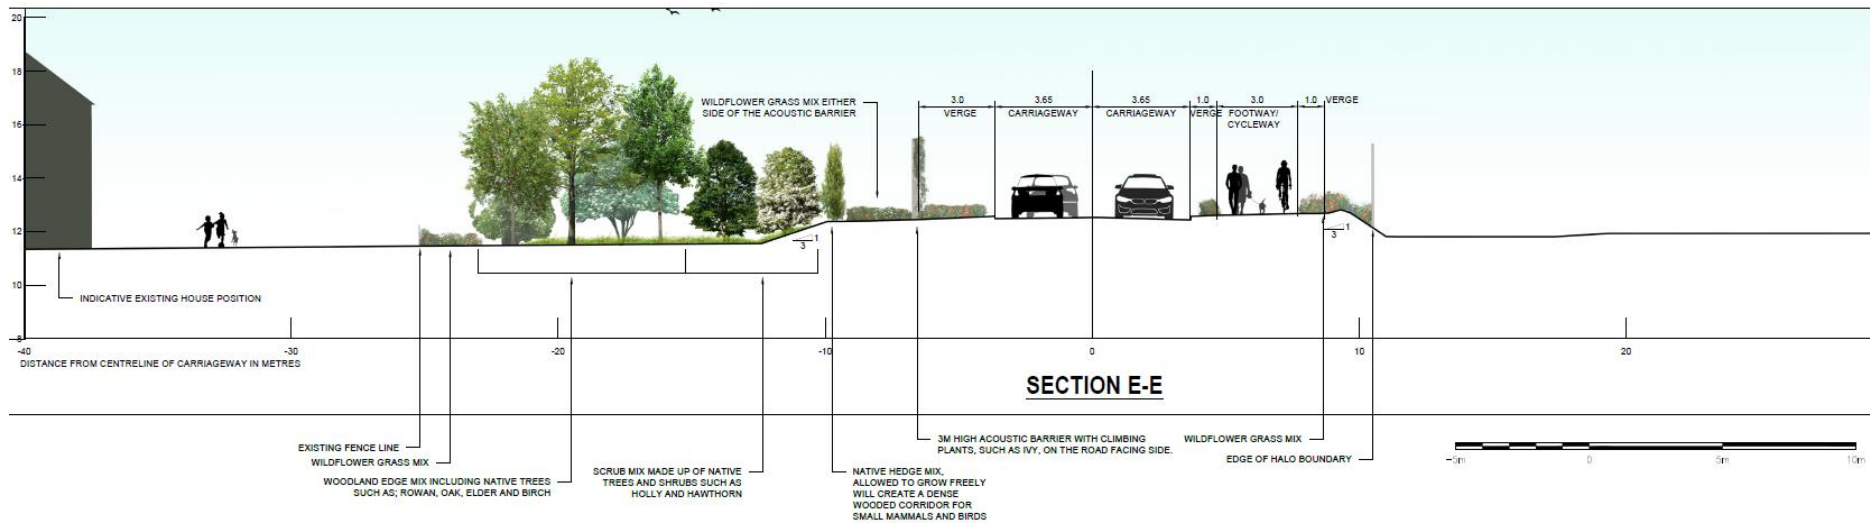

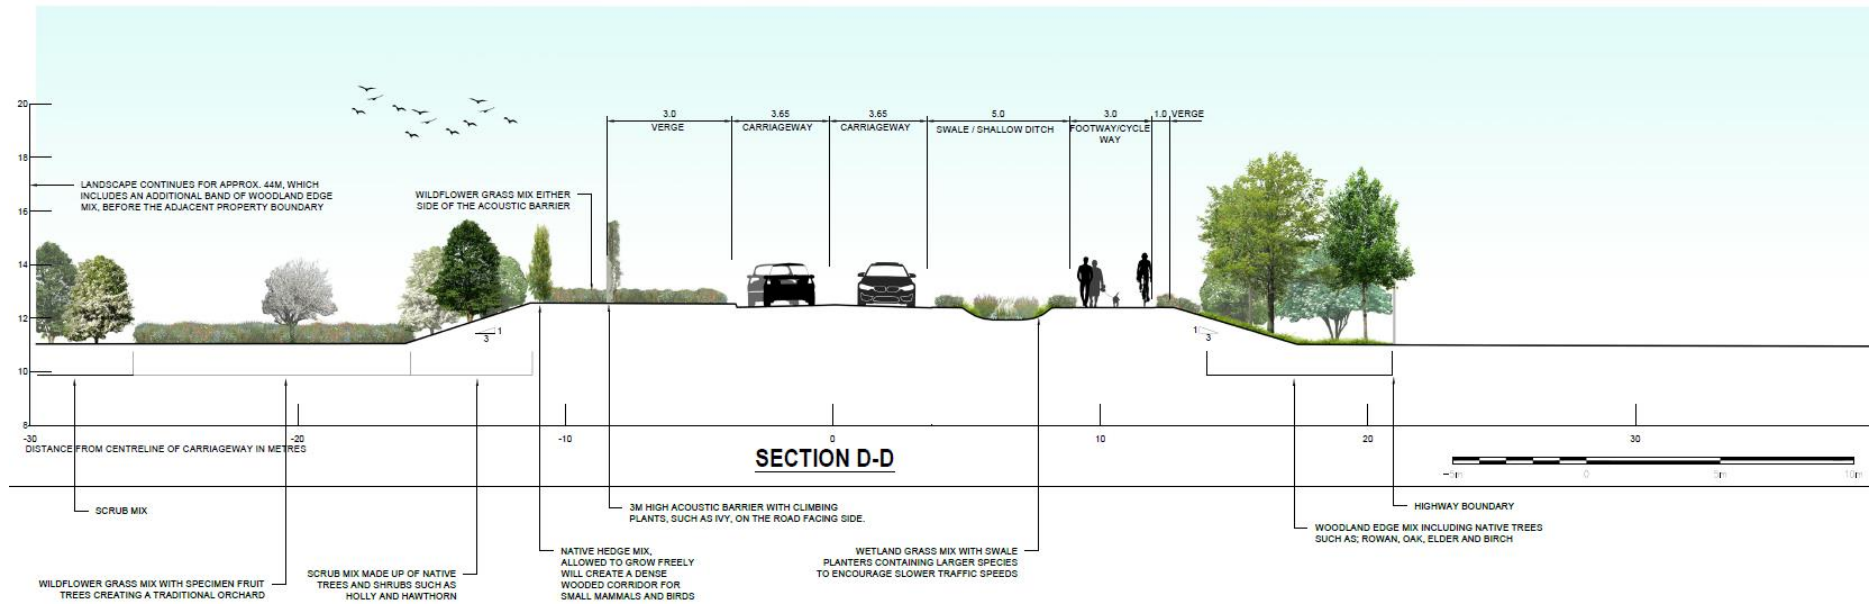

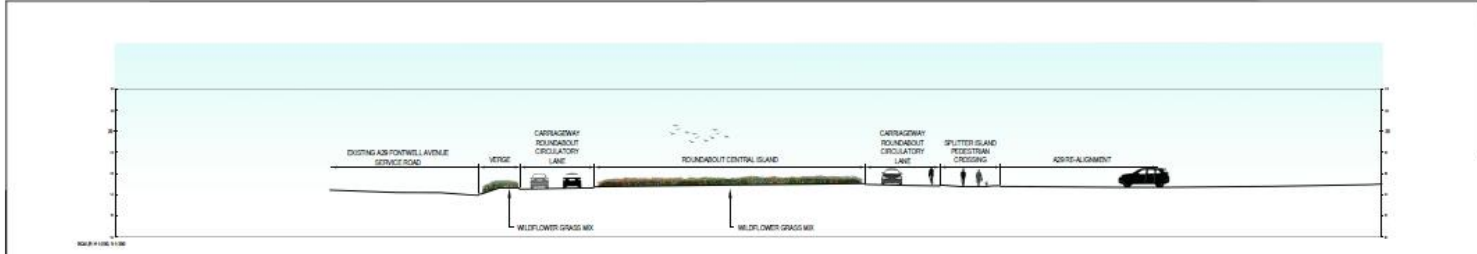



SECTION F-F

DO NOT SCALE

NOTES:


1. ALL DIMS IN METRES UNLESS OTHERWISE STATED.
2. REFER TO DRAWING NO. A29-CAP-IPM-00-D8-C-0238 SOURCE FOR SOFT LANDSCAPING DETAILS INDICATION OF 15 YEARS OF MATURE GROWTH.
3. REFER TO DRAWING NO. A29-CAP-IPM-00-D8-C-0238 SOURCE FOR SOFT LANDSCAPING DETAILS.

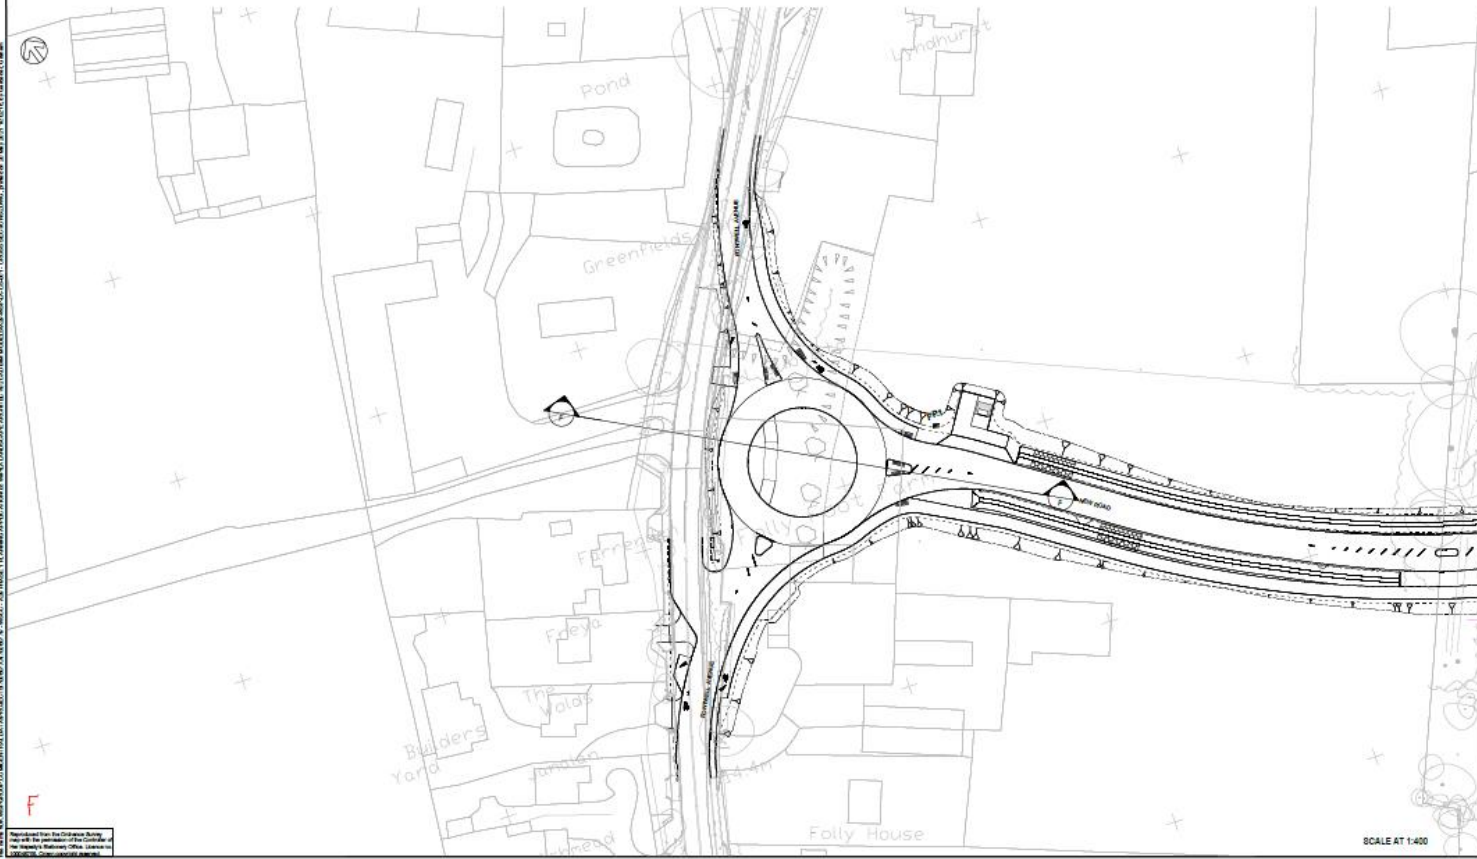

S2 - FOR INFORMATION					
					
3rd Floor, Kings Orchard, 1 Queen St, Bristol, BS2 0HQ, UK T: +44 (0) 1175 306 200 www.wsp.co.uk					
WSPC					
A29					
ILLUSTRATIVE SECTION SHEET 6 OF 7					
PROJECT:	A29-WSP-LA-CS-006				00
DATE:					A
© WSP UK Ltd					

SCALE AT 1:400



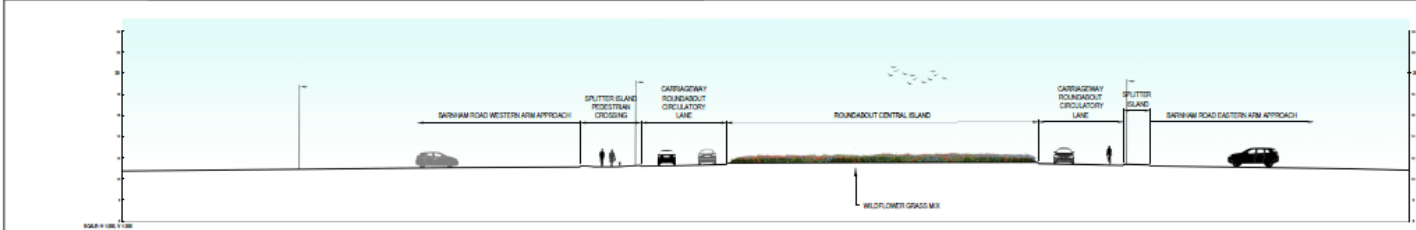


DO NOT SCALE

- NOTES:
1. ALL DIMS IN METRES UNLESS OTHERWISE STATED.
 2. REFER TO DRAWING NO. A29-CAP-IPM-02-DR-C-0239 SHAPES FOR SOFT LANDSCAPING DETAILS INDICATION OF 15 YEARS OF MATURE GROWTH.
 3. REFER TO DRAWING NO. A29-CAP-IPM-02-DR-C-0239 SHAPES FOR SOFT LANDSCAPING DETAILS.

SECTION 0-0

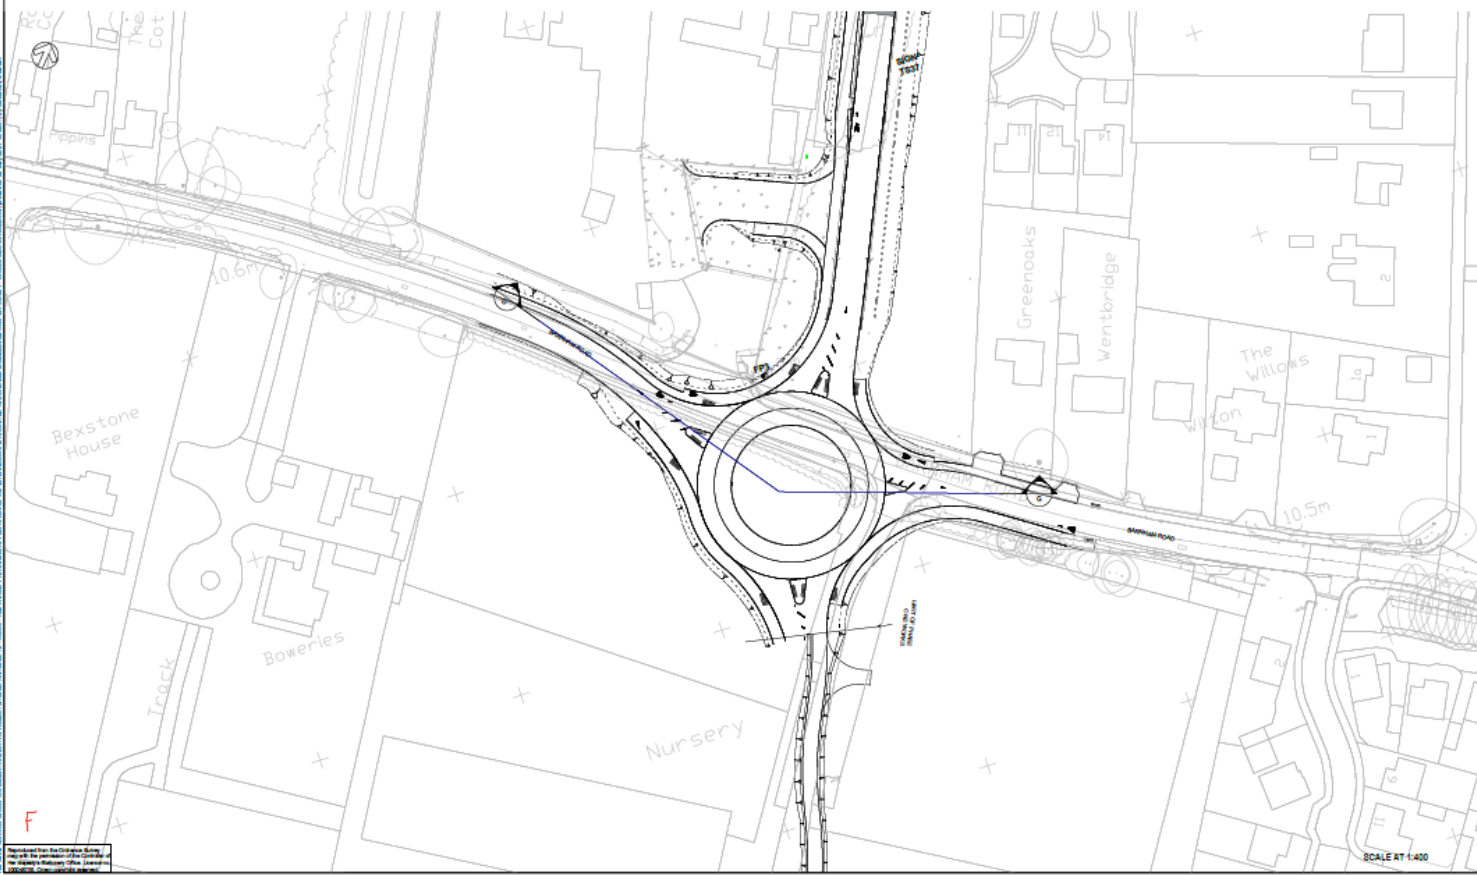

<p>02 - FOR INFORMATION</p>  <p>3rd Floor, Kings Orchard, 1 Queen St, Bristol, BS2 0HQ, UK T: +44 (0) 1175 306 200 www.wsp.co.uk</p>					
WBOC					
A29					
ILLUSTRATIVE SECTION SHEET 7 OF 7					
DATE:	DESIGN:	LD	APPROVED:	SM	
A29-WSP-LA-CS-007					A
© WSP UK Ltd					



SCALE AT 1:400